


Order Plans @

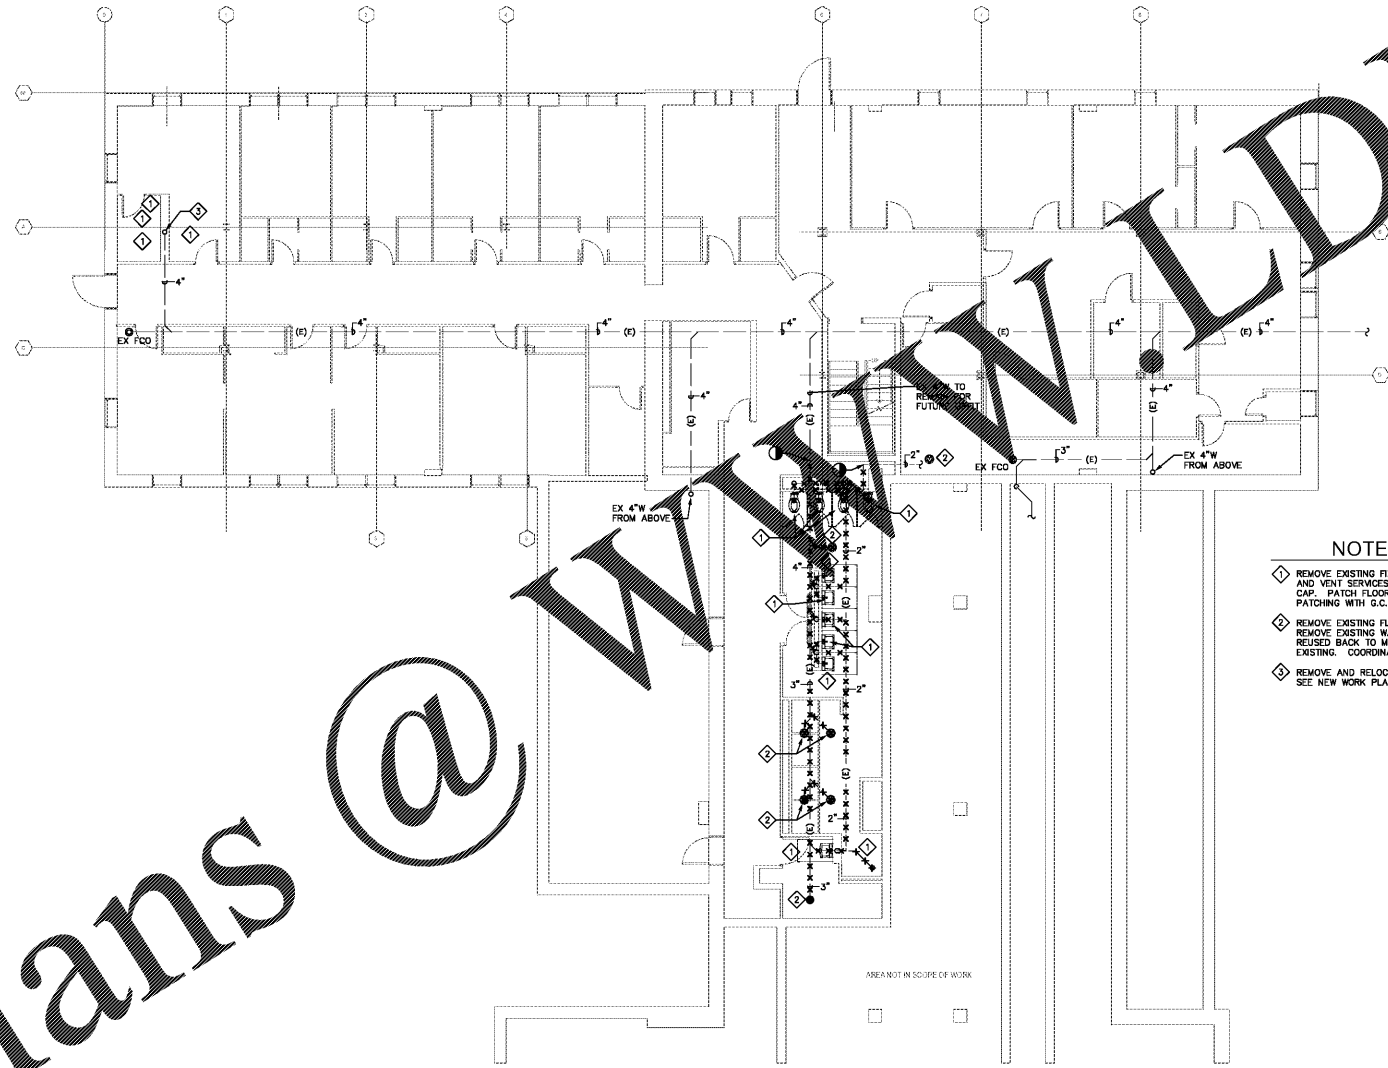


NOTES THIS SHEET:

- ◆ REMOVE EXISTING FIXTURE COMPLETE. REMOVE EXISTING WASTE AND VENT SERVICES NOT TO BE REUSED BACK TO MAINS AND CAP. PATCH FLOOR TO MATCH EXISTING. COORDINATE FLOOR PATCHING WITH G.C.
- ◆ REMOVE EXISTING FLOOR DRAIN / CLEANOUT COMPLETE. REMOVE EXISTING WASTE AND VENT SERVICES NOT TO BE REUSED BACK TO MAINS AND CAP. PATCH FLOOR TO MATCH EXISTING. COORDINATE FLOOR PATCHING WITH G.C.
- ◆ REMOVE AND RELOCATE EXISTING 4" WASTE DOWN FROM ABOVE. SEE NEW WORK PLAN FOR NEW LOCATION.

1 GROUND FLOOR PLAN - PLUMBING - DEMOLITION
1/8" = 1'-0" WASTE AND VENT

RATED WALL LEGEND	
	01 001 001 001 001 1 HOUR FIRE BARRIER
	02 001 001 001 001 2 HOUR FIRE BARRIER
REFER TO ARCHITECTURAL DRAWINGS FOR COMPLETE WALL CONSTRUCTION AND RATING INFORMATION.	

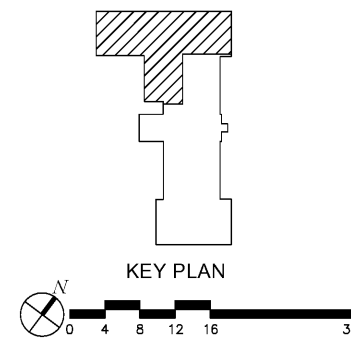

WESTERN CAROLINA UNIVERSITY
MOORE HALL GROUND FLOOR RENOVATION
CULLOWHEE, NC

SHEET ISSUE:			
NO.	DATE	DESCRIPTION	BY
1	03/07/18	ISSUED FOR BID	

PRINCIPAL IN CHARGE: LR
PROJECT ARCHITECT: AFR
DRAWN BY:
SHEET TITLE:
GROUND FLOOR
PLAN - PLUMBING
DEMOLITION - WASTE

SHEET NO. PROJ. NO. 017384
AGENCY REVIEW ID: 17-1742-01A
PD100



Optima Engineering logo and contact information for memilrazdan | smith ARCHITECTURE.