


Order Plans

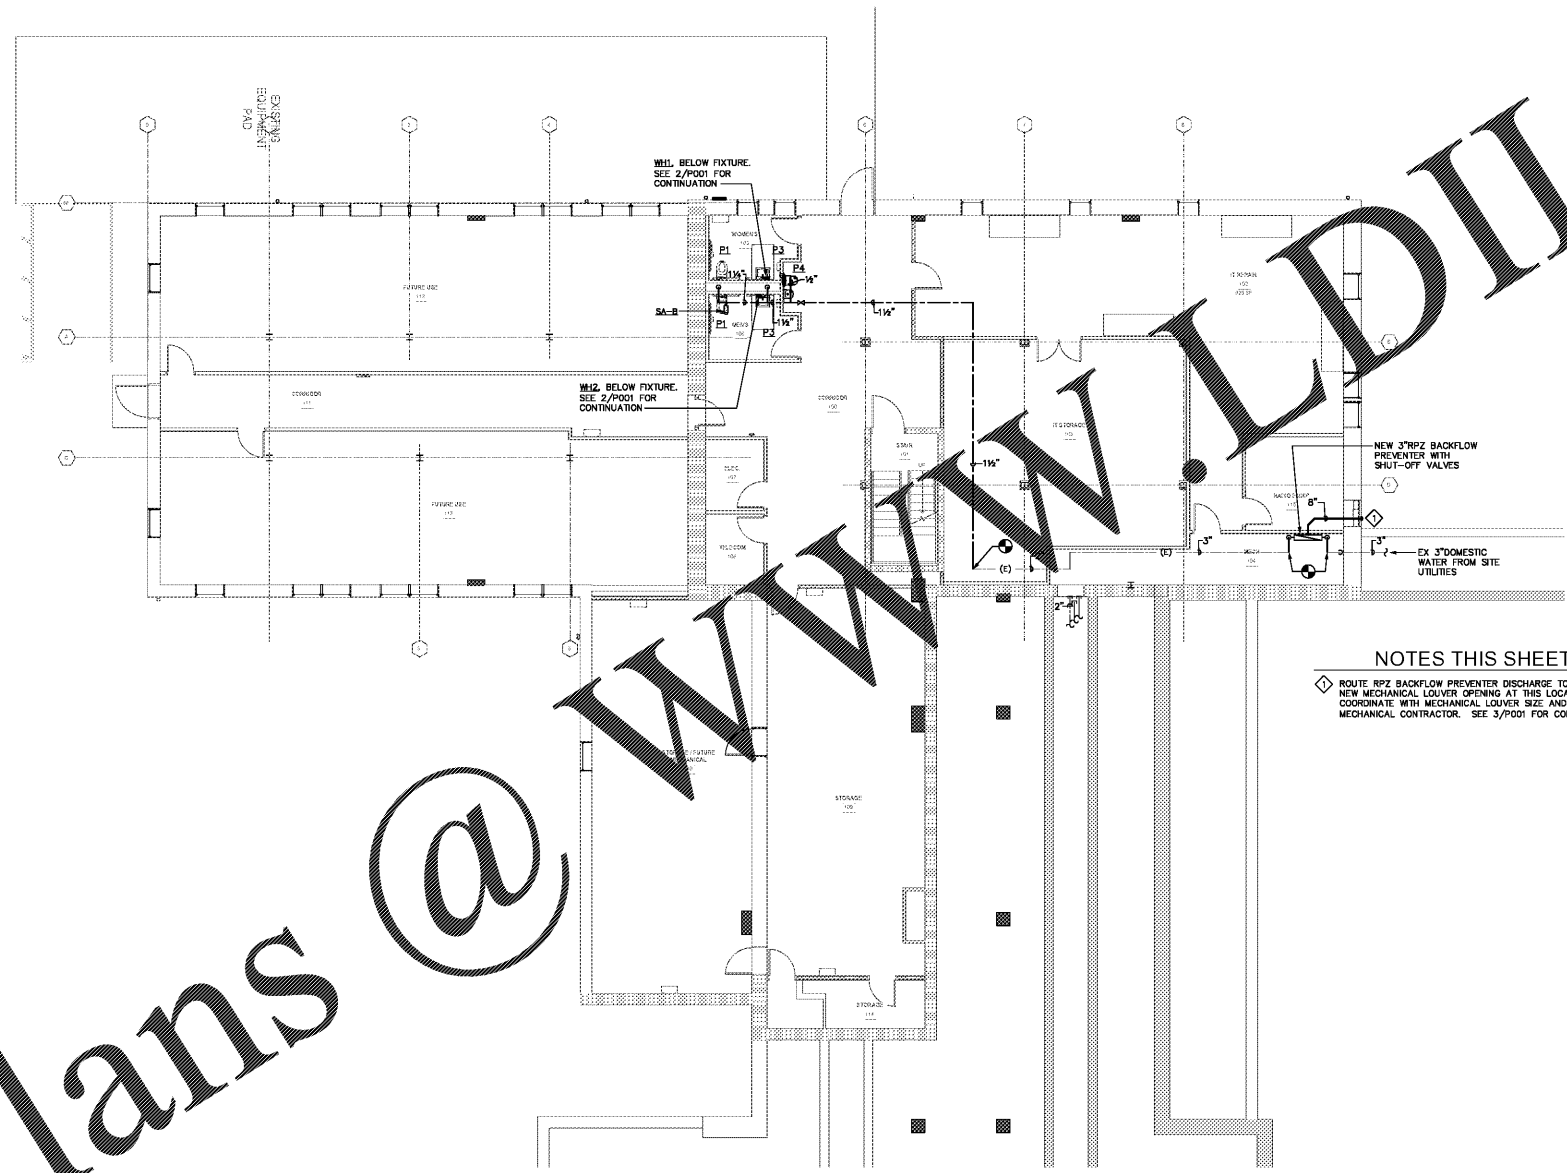


NOTES THIS SHEET:

- ◆ ROUTE RPZ BACKFLOW PREVENTER DISCHARGE TO BOTTOM OF NEW MECHANICAL LOUVER OPENING AT THIS LOCATION. COORDINATE WITH MECHANICAL LOUVER SIZE AND WITH MECHANICAL CONTRACTOR. SEE 3/P01 FOR CONTINUATION.

1 GROUND FLOOR PLAN - PLUMBING - RENOVATION
1/8" = 1'-0" SUPPLY

RATED WALL LEGEND	
	01 001 002 003 004 1 HOUR FIRE BARRIER
	02 001 002 003 004 2 HOUR FIRE BARRIER

REFER TO ARCHITECTURAL DRAWINGS FOR COMPLETE WALL CONSTRUCTION AND RATING INFORMATION.

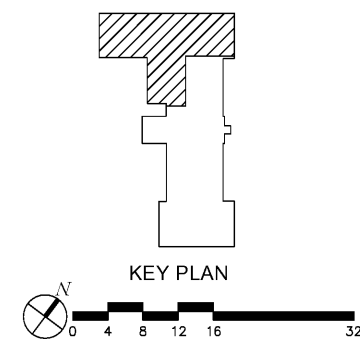

WESTERN CAROLINA UNIVERSITY
MOORE HALL GROUND FLOOR RENOVATION
CULLOWHEE, NC

SHEET ISSUE NO.	DATE	DESCRIPTION	BY
1	03/07/18	ISSUED FOR BID	

PRINCIPAL IN CHARGE: LR
PROJECT ARCHITECT: AFR
DRAWN BY:
SHEET TITLE:
GROUND FLOOR PLAN - PLUMBING RENOVATION - SUPPLY

SHEET NO. P101
PRJ. NO. 017384
AGENCY REVIEW ID: 17-1742-01A



www.millerazadan.com
millerazadan | smith ARCHITECTURE
150 Fayetteville St., Suite 500, Raleigh, NC 27601
1627 South Tryon St., Suite 300, Charlotte, NC 28203
Phone: 919-925-2200 • www.optimaengineering.com
North Carolina License Number: C-0314