

BOYS & GIRLS CLUB FACILITY KITCHEN RENOVATION

FOR THE SEMINOLE TRIBE OF FLORIDA
BIG CYPRESS RESERVATION, FLORIDA

ARCHITECT: RAM DESIGN, INC.


10001 N.W. 50TH ST., SUITE 203G, SUNRISE, FLORIDA 33351 (305) 748-5661

M/E/P ENGINEER: LOUCKS ENGINEERING, INC.

4520 N.E. 18TH AVENUE, FT. LAUDERDALE, FLORIDA 33334 (954) 564-5110

KITCHEN CONSULTANT: DEI FOOD SERVICE EQUIPMENT & DESIGN

3008 NORTH 29TH AVENUE, HOLLYWOOD, FLORIDA 33020 (954) 399-4523

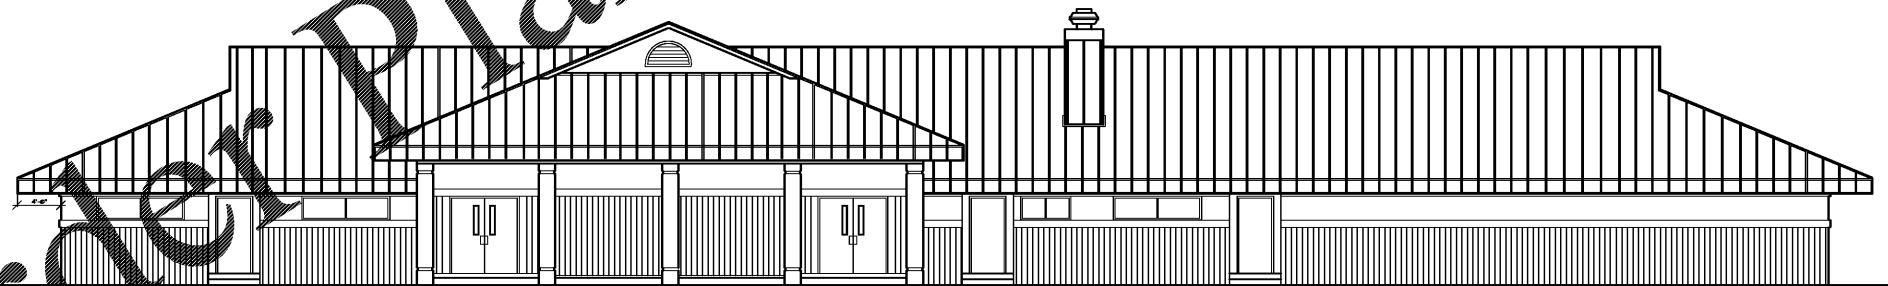

DRAWING SCHEDULE

ARCHITECTURAL

- T-1 TITLE SHEET
- SP-1 SITE PLAN, DETAILS, & NOTES
- D-1 DEMOLITION PLAN & NOTES
- A-1 FLOOR PLAN & NOTES
- A-2 REFLECTED CEILING PLAN, NOTES
- A-3 SECTIONS, DETAILS, & NOTES
- A-4 SECTIONS, DETAILS, & NOTES

PLUMBING

- P-1 SANITARY & WATER PLANS, WATER & SANITARY RISER DIAGRAMS
- P-2 GAS PLAN & GAS RISER DIAGRAM
- P-3 PLUMBING BRANCH SCHEDULE, NOTES, SPECIFICATIONS, & DETAILS

MECHANICAL

- M-1 H.V.A.C. PLAN, EQUIPMENT SCHEDULE, NOTES, & DETAILS

ELECTRICAL

- E-1 LIGHTING PLAN, POWER PLAN, SCHEDULES, LEGENDS, & NOTES
- E-2 ELECTRICAL PANEL SCHEDULE, RISER, & NOTES

EQUIPMENT

- K-1 EQUIPMENT PLAN & EQUIPMENT SCHEDULE
- K-2 ELECTRICAL PLAN & EQUIPMENT SCHEDULE & NOTES
- K-3 PLUMBING PLAN, DETAILS, & NOTES
- K-4 SPECIAL CONDITIONS PLAN & NOTES

RAM DESIGN, INC. RESERVES THE RIGHT TO MODIFY THESE IDEAS, DESIGN, AND PLANS IN ANY MANNER WITHOUT NOTICE TO BE ASSIGNED TO ANY THIRD PARTY WITHOUT OBTAINING WRITTEN PERMISSION FROM RAM DESIGN, INC. THE WRITTEN DIMENSIONS ON THESE DRAWINGS SHALL HAVE PRECEDENCE OVER ANY DIMENSIONS AT THE SITE. ANY DISCREPANCY OF ANY DIMENSIONS OF THE DRAWINGS SHALL BE THE RESPONSIBILITY OF THE CLIENT. NO PART OF THESE DRAWINGS SHALL BE REPRODUCED OR TRANSMITTED IN ANY FORM OR BY ANY MEANS, ELECTRONIC OR MECHANICAL, INCLUDING PHOTOCOPYING, RECORDING, OR BY ANY INFORMATION STORAGE AND RETRIEVAL SYSTEM, WITHOUT THE WRITTEN PERMISSION OF RAM DESIGN, INC.

BOYS & GIRLS CLUB FACILITY KITCHEN RENOVATION
 THE SEMINOLE TRIBE OF FLORIDA
 BIG CYPRESS RESERVATION, FLORIDA
 RAM DESIGN, INC. - 10001 N.W. 50TH ST., SUITE 203G, SUNRISE, FLORIDA 33351 (954) 748-5661 FAX: 747-0988
 BOARD OF ARCHITECTURE LICENSE #000600

REVISIONS

DRAWN BY:
RAM/JML



DATE 1-5-18
PROJECT NO. #17126
T-1
SHEET NO.

12-28-17
#17126 T-1

Order Plans @ www.lidilne.com