


EXISTING SEWER PLANT


GENERAL NOTES

THIS BUILDING IS PROVIDED WITH A SUPERVISED FIRE ALARM SYSTEM, AS PER LOCAL CODES & ORDINANCES.
BUILDING IS PROVIDED WITH A FULL SECURITY ALARM SYSTEM - CONSULT WITH SEMINOLE HOUSING AUTHORITY REGARDING SPECIFIC REQUIREMENTS, AND SUBMIT SHOP DRAWINGS FOR ALTERATIONS AND WRITTEN COST ESTIMATES TO THEM FOR APPROVAL.

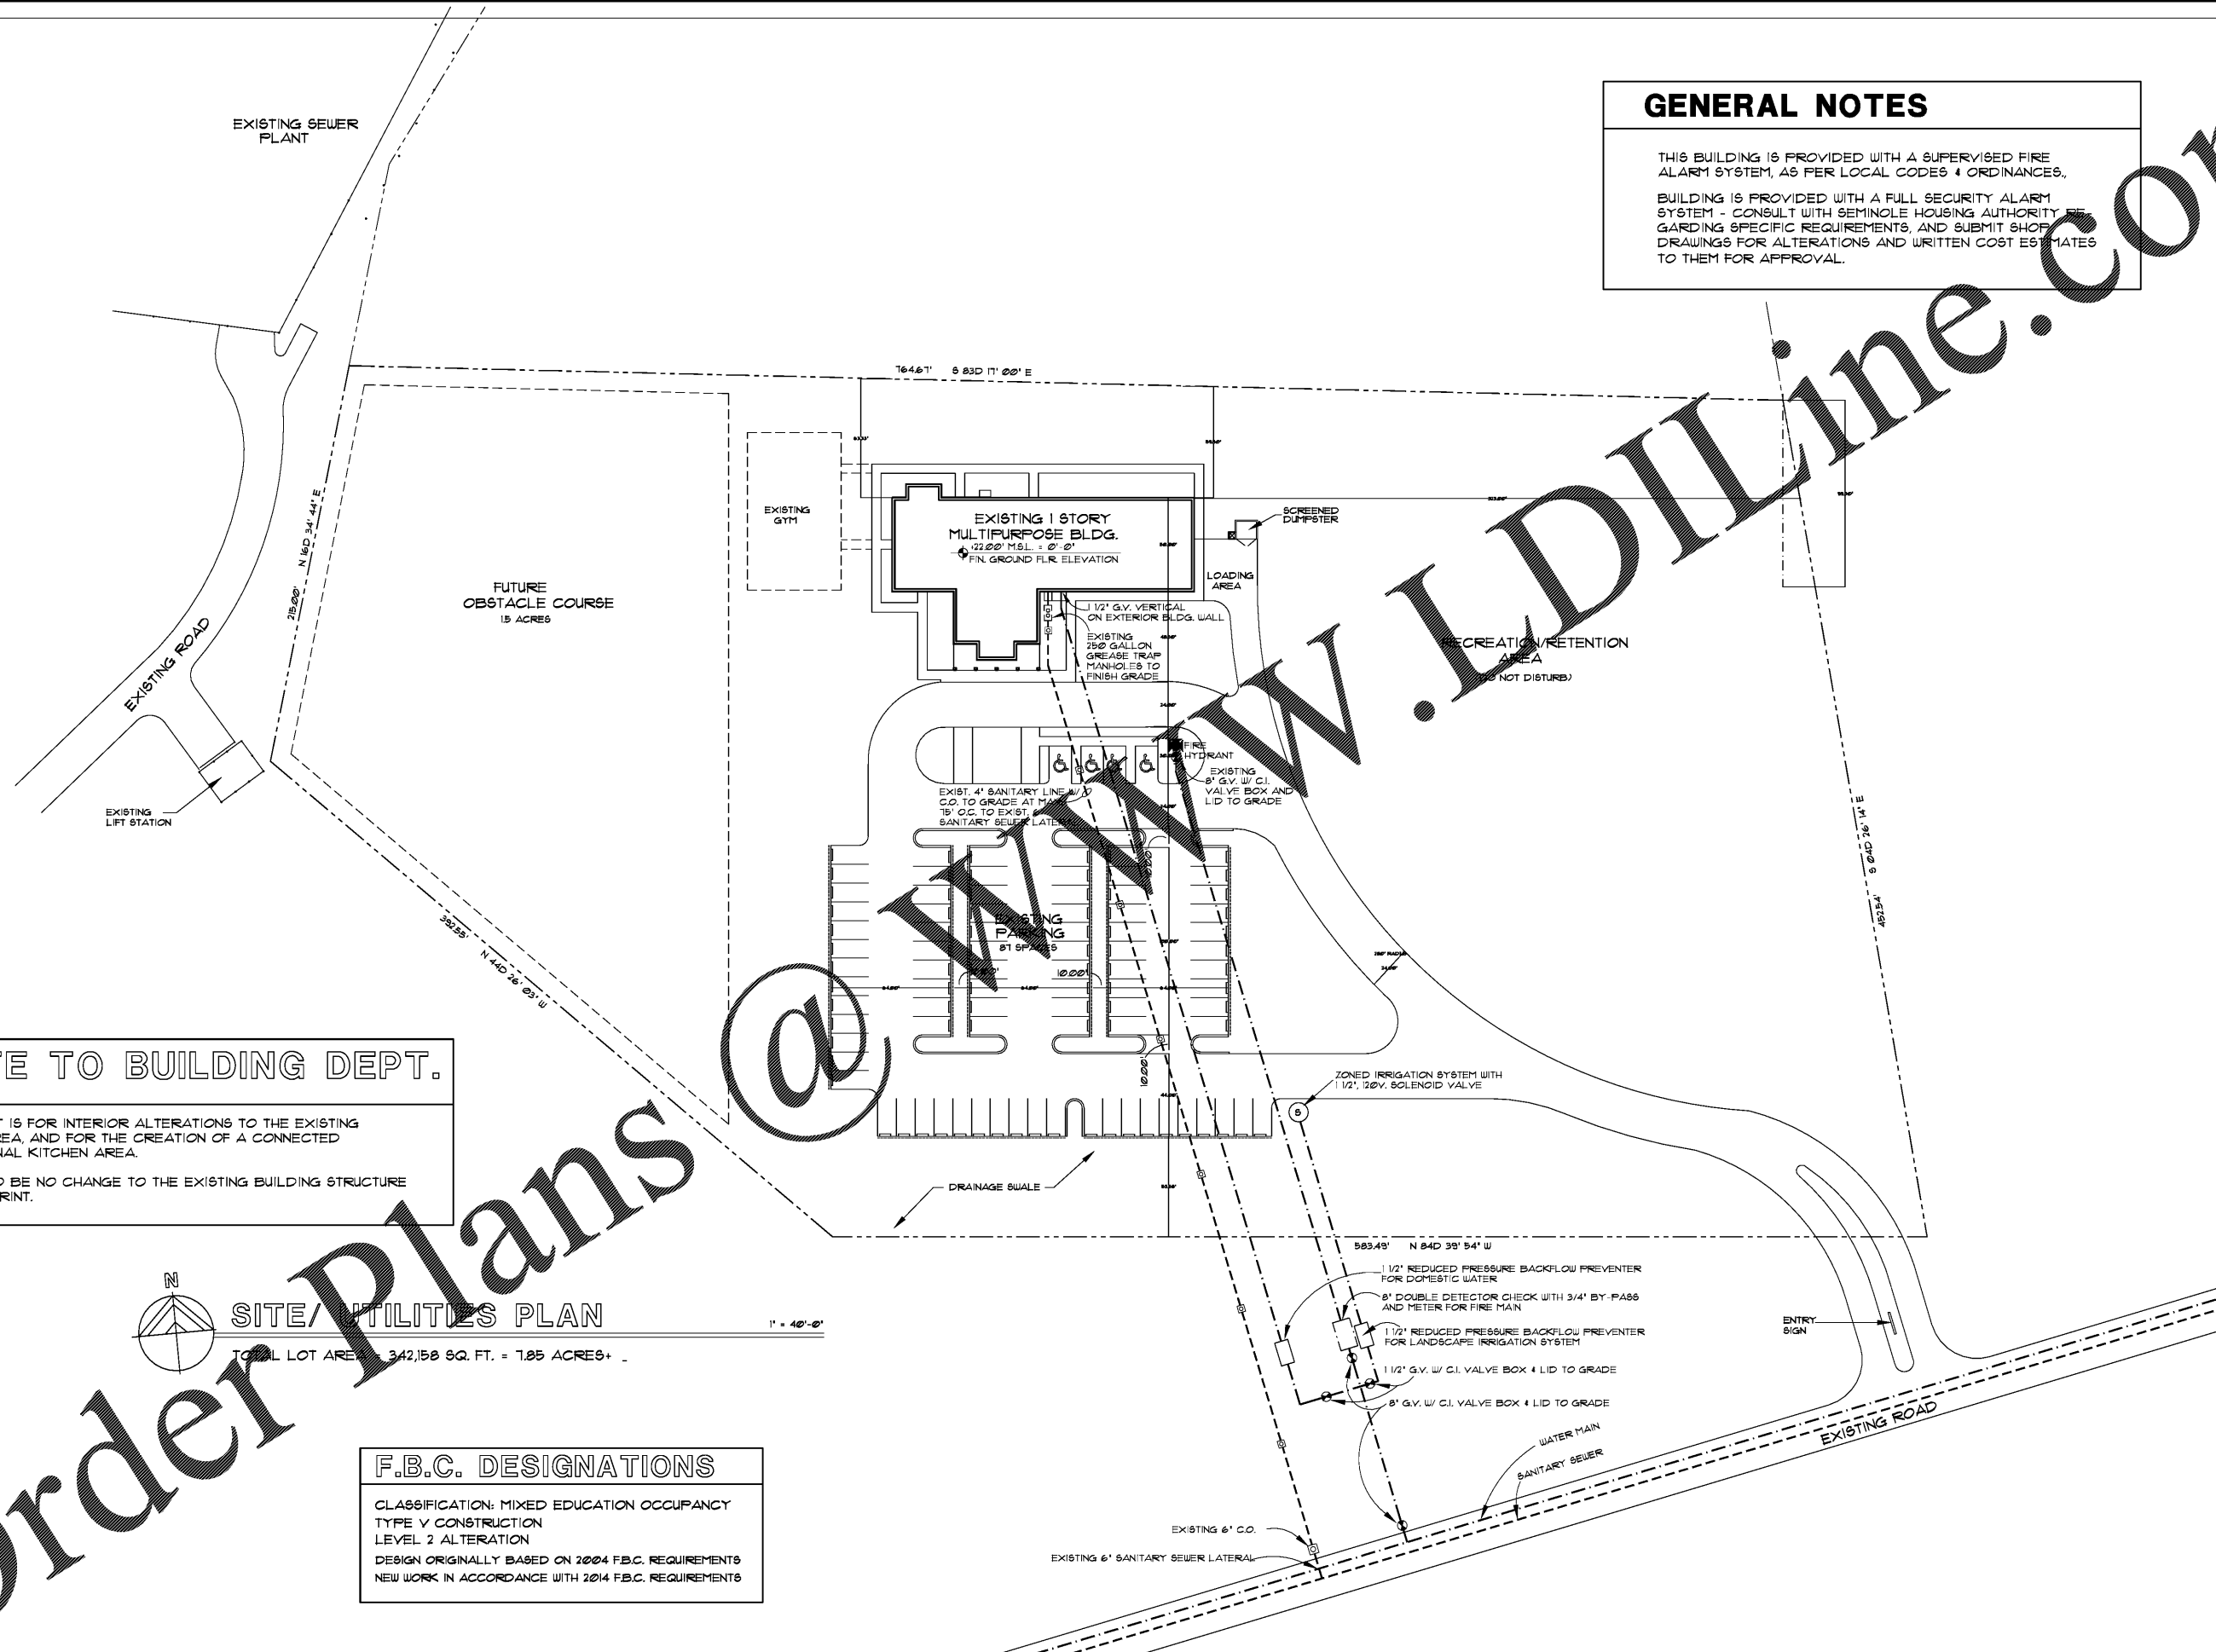

NOTE TO BUILDING DEPT.

THIS PERMIT IS FOR INTERIOR ALTERATIONS TO THE EXISTING KITCHEN AREA, AND FOR THE CREATION OF A CONNECTED INSTRUCTIONAL KITCHEN AREA.
THERE IS TO BE NO CHANGE TO THE EXISTING BUILDING STRUCTURE AND FOOTPRINT.

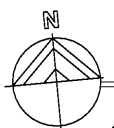

SITE/UTILITIES PLAN

TOTAL LOT AREA = 342,158 SQ. FT. = 7.85 ACRES ±

1" = 40'-0"

F.B.C. DESIGNATIONS

CLASSIFICATION: MIXED EDUCATION OCCUPANCY
TYPE V CONSTRUCTION
LEVEL 2 ALTERATION
DESIGN ORIGINALLY BASED ON 2004 F.B.C. REQUIREMENTS
NEW WORK IN ACCORDANCE WITH 2014 F.B.C. REQUIREMENTS

RAM DESIGN, INC. RESERVES THE RIGHT TO MODIFY THESE IDEAS, CONCEPTS, AND PLANS IN ANY MANNER WITHOUT NOTICE. IT IS THE RESPONSIBILITY OF THE CLIENT TO OBTAIN TO ANY THIRD PARTY WITHIN THE PROJECT. THESE DRAWINGS SHALL HAVE WRITTEN DIMENSIONS ON ALL PARTS AND SHALL BE VERIFIED BY THE CLIENT. ALL DIMENSIONS SHALL BE VERIFIED BY THE CLIENT AT THE SITE AND NOT BY THE ARCHITECT. NO PART OF THESE DRAWINGS SHALL BE REPRODUCED OR TRANSMITTED IN ANY FORM OR BY ANY MEANS, ELECTRONIC OR MECHANICAL, INCLUDING PHOTOCOPYING, RECORDING, OR BY ANY INFORMATION STORAGE AND RETRIEVAL SYSTEM, WITHOUT THE WRITTEN PERMISSION OF RAM DESIGN, INC.

BOYS & GIRLS CLUB
FACILITY KITCHEN RENOVATION
THE SEMINOLE TRIBE OF FLORIDA
BIG CYPRESS RESERVATION, FLORIDA

NO.	REVISIONS

DRAWN BY: RAM/JM



12-28-17
#17126 SP-1

RAM DESIGN, INC. - 10001 N.W. 50TH ST., SUITE 203G, SUNRISE, FLORIDA 33351 9541 748-5661 FAX: 747-0988
FLORIDA DEPT. OF PROFESSIONAL REGULATION BOARD OF ARCHITECTURE LICENSE #00066408

Order Plans