



V:\VOLUMES\FINLEY DESIGN\PROJECTS\1342 WESTPOINT 2\DRAWINGS\1342_PLANS.DWG

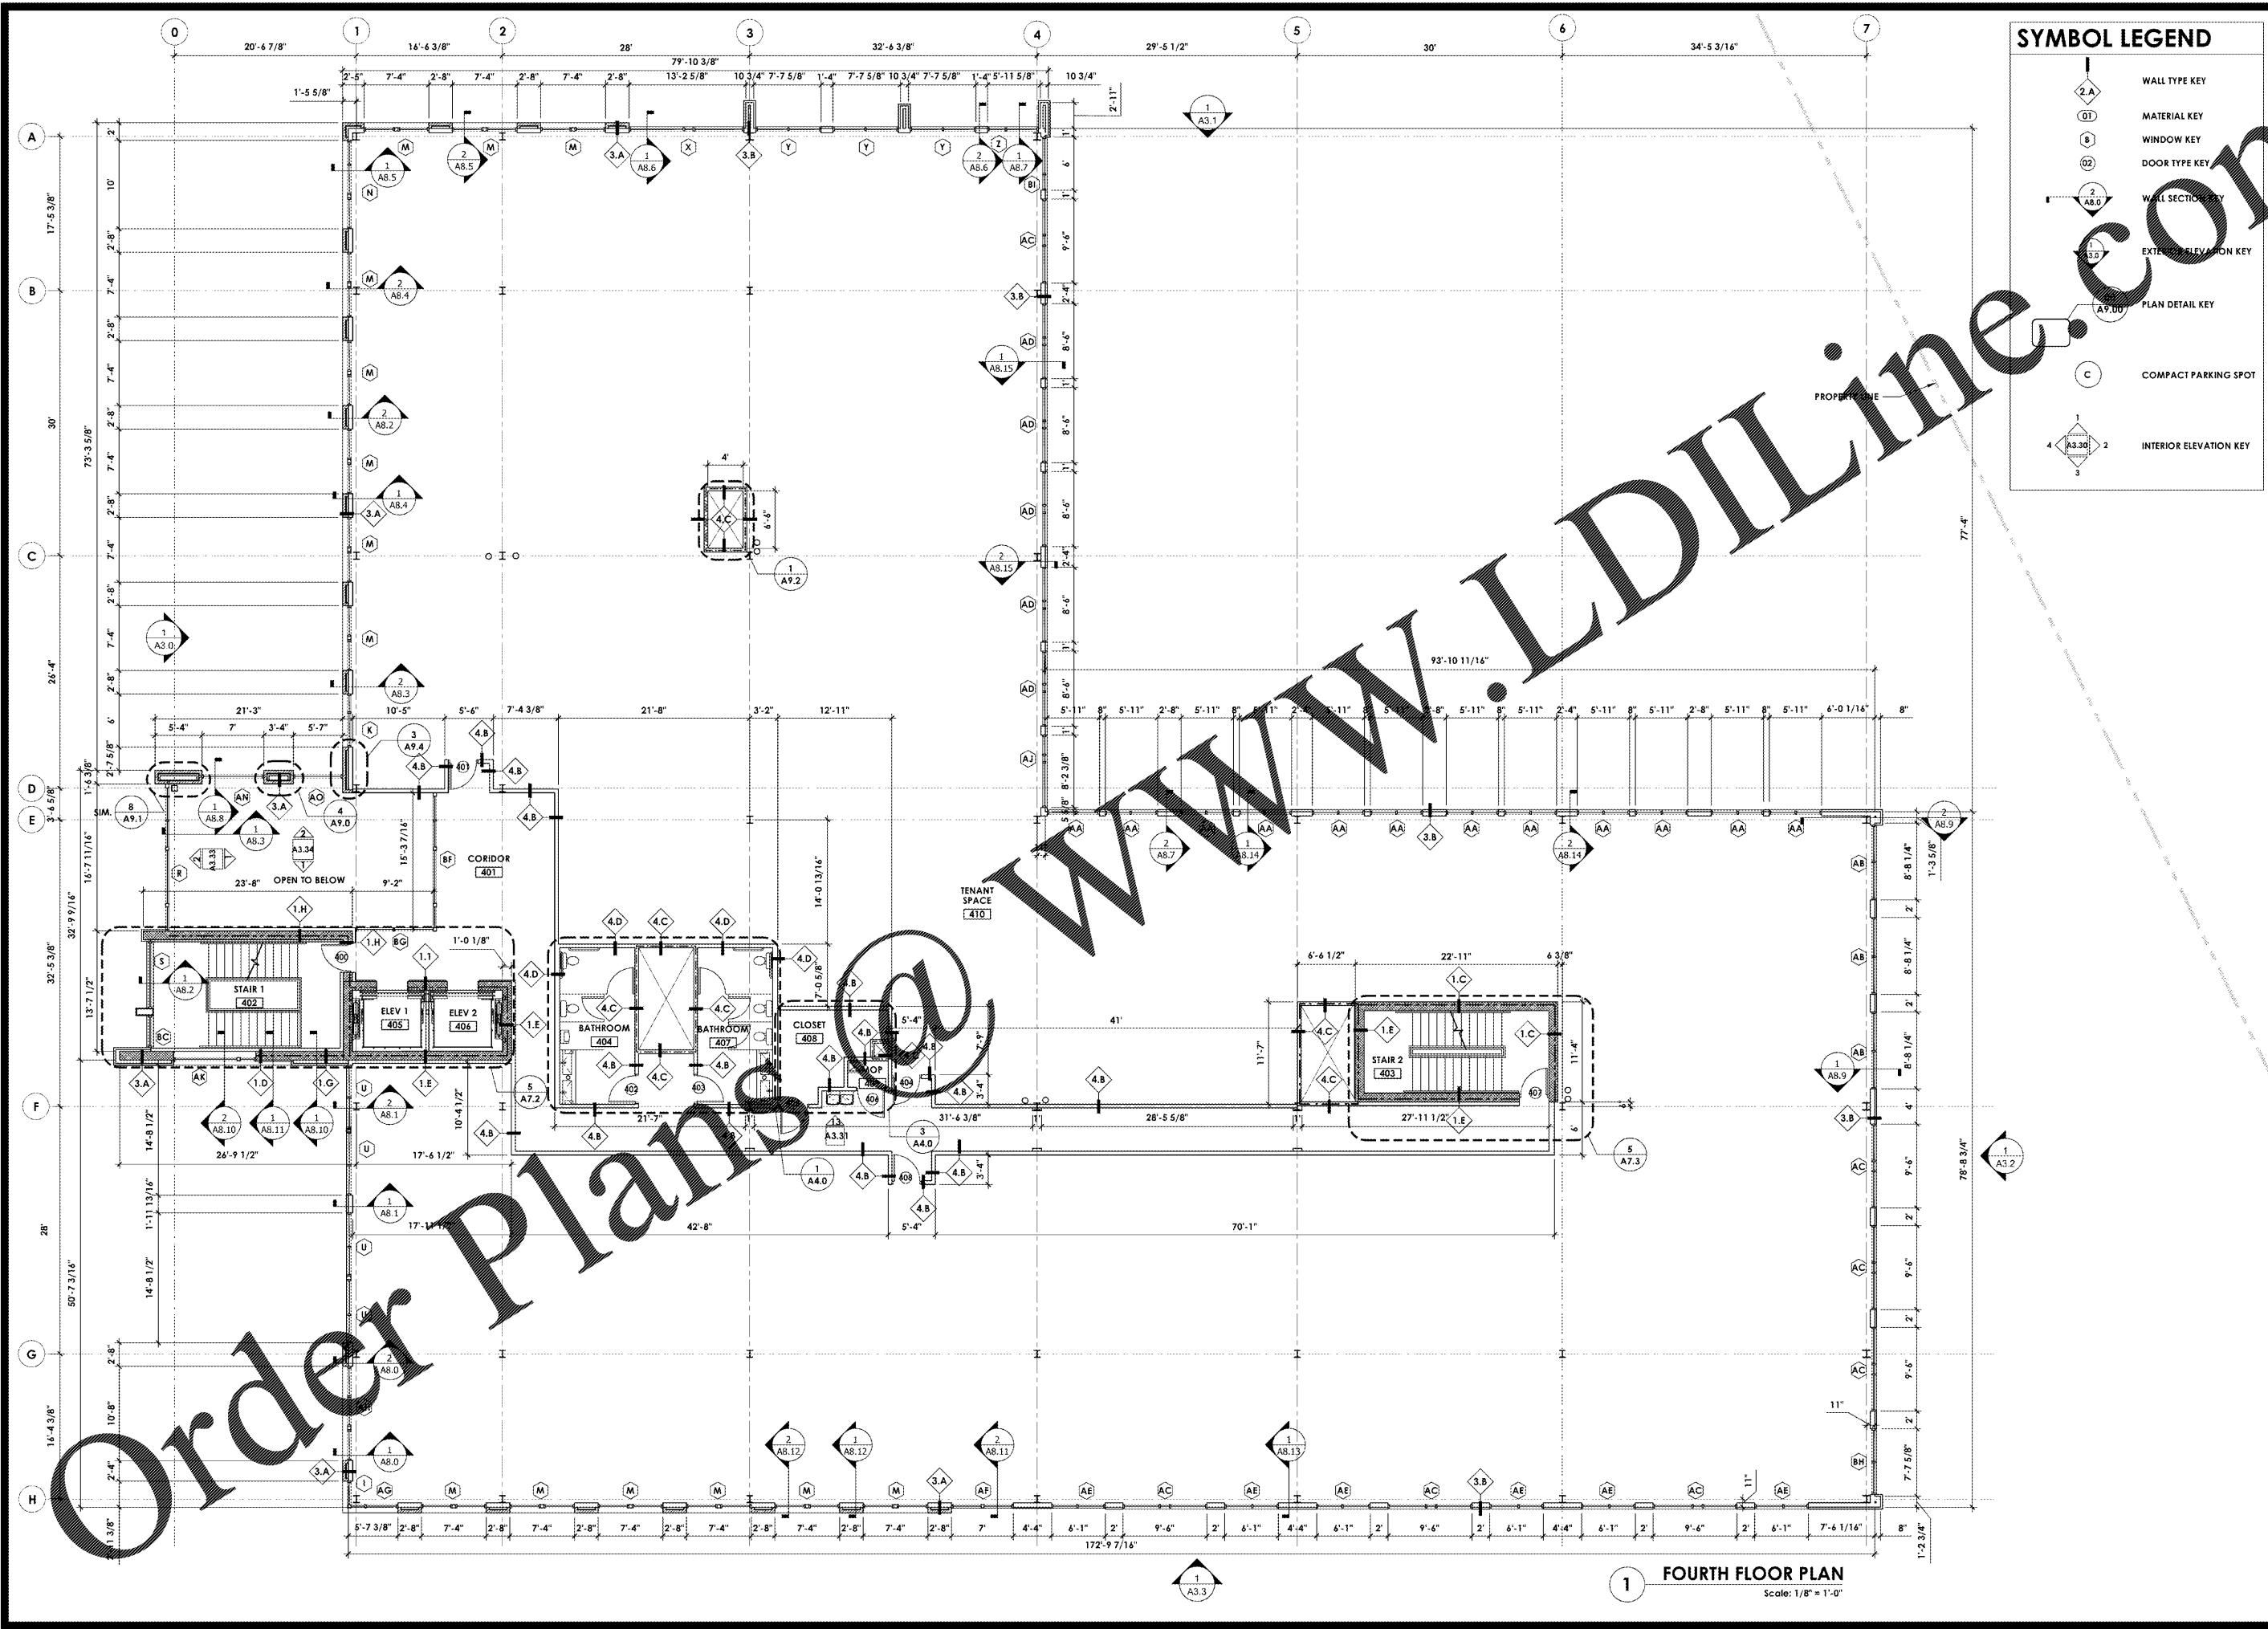


SYMBOL LEGEND

- 2.A WALL TYPE KEY
- 01 MATERIAL KEY
- 8 WINDOW KEY
- 02 DOOR TYPE KEY
- 2.AB.0 WALL SECTION KEY
- 1.3.3 EXTERIOR ELEVATION KEY
- 2.AB.00 PLAN DETAIL KEY
- C COMPACT PARKING SPOT
- 4.A3.30 2 INTERIOR ELEVATION KEY

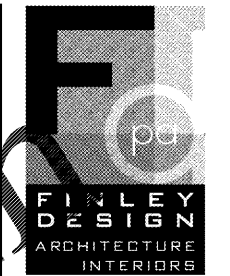

FINLEY DESIGN PA
7806 NC HWY 751
SUITE 110
DURHAM, NC 27713
919-493-8200
FINLEYDESIGNARCH.COM

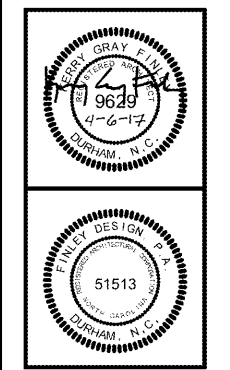

WESTPOINT 2
DURHAM, NC

REVISIONS

NO.	DATE	DESCRIPTION

PROJECT: 1342
DATE: 04/06/17
DRAWN BY: JHL
CHECKED BY: JHL

FOURTH FLOOR PLAN
A1.4

1 FOURTH FLOOR PLAN
Scale: 1/8" = 1'-0"