


2 LOCATION MAP
SCALE: N.T.S.

DRAFT STOP NOTE
ALL DRAFTSTOPPING SHALL BE LOCATED EVERY 3,000 SQ. FT. OR EVERY 2 UNITS WHICH EVER IS SMALLER AND HAVE A DRAFTSTOP DOOR FOR ACCESS


ROOF CORRIDOR NOTE
ROOF CORRIDOR FRAMING AS FOLLOWS:
2X10 @ 16" O.C. FOR SPANS UP TO 9'-0"
2X10 @ 12" O.C. FOR SPANS UP TO 10'-0"
2X10 @ 8" O.C. FOR SPANS UP TO 13'-0"

ROOF TRUSS NOTE
ROOFS TO BE FRAMED WITH PRE-FABRICATED TRUSSES AT 24" O.C. MAX. SPACING PROVIDE ENGINEERED SHOP DRAWINGS FOR REVIEW

- NOTES:**
1. HEAD NOTED L₁ INDICATES 7/16" CSE DRAFTSTOP
 2. ALL TRUSSES TO BE IN COLLAR
 3. ALL TRUSSES UNLESS NOTED OTHERWISE
 4. DIAGONAL BRACING AT 22x36 ATTIC ACCESS PANEL -
 5. N.O. ALL TRUSSES ARE WOOD TRUSSES @ 24" O.C.
 6. ROOF RIDGES TO HAVE RIDGE VENTS
 7. ALL ROOF OVERHANGS ARE SHOWN ON PLANS
 8. REFER TO STRUCTURAL FOR HEADER AND BEAM SCHEDULES
 9. ALL EXTERIOR WOOD FRAMING TO BE PRESSURE TREATED
 10. ATTICS ARE NOT DESIGNED FOR STORAGE
 11. TRUSS SHOP DRAWINGS SHALL BE AVAILABLE ON THE JOB SITE DURING THE TIMES OF INSPECTION AND SHALL BEAR CLEAR INDICATION THAT THEY HAVE BEEN REVIEWED AND APPROVED BY THE PROJECT STRUCTURAL ENGINEER OF RECORD.
 12. ALL DRAFTSTOPPING SHALL BE IDENTIFIED WITH 1" LETTERS STATING "DRAFTSTOPPING - DO NOT CUT" ACCESS THRU ATTIC DOOR.

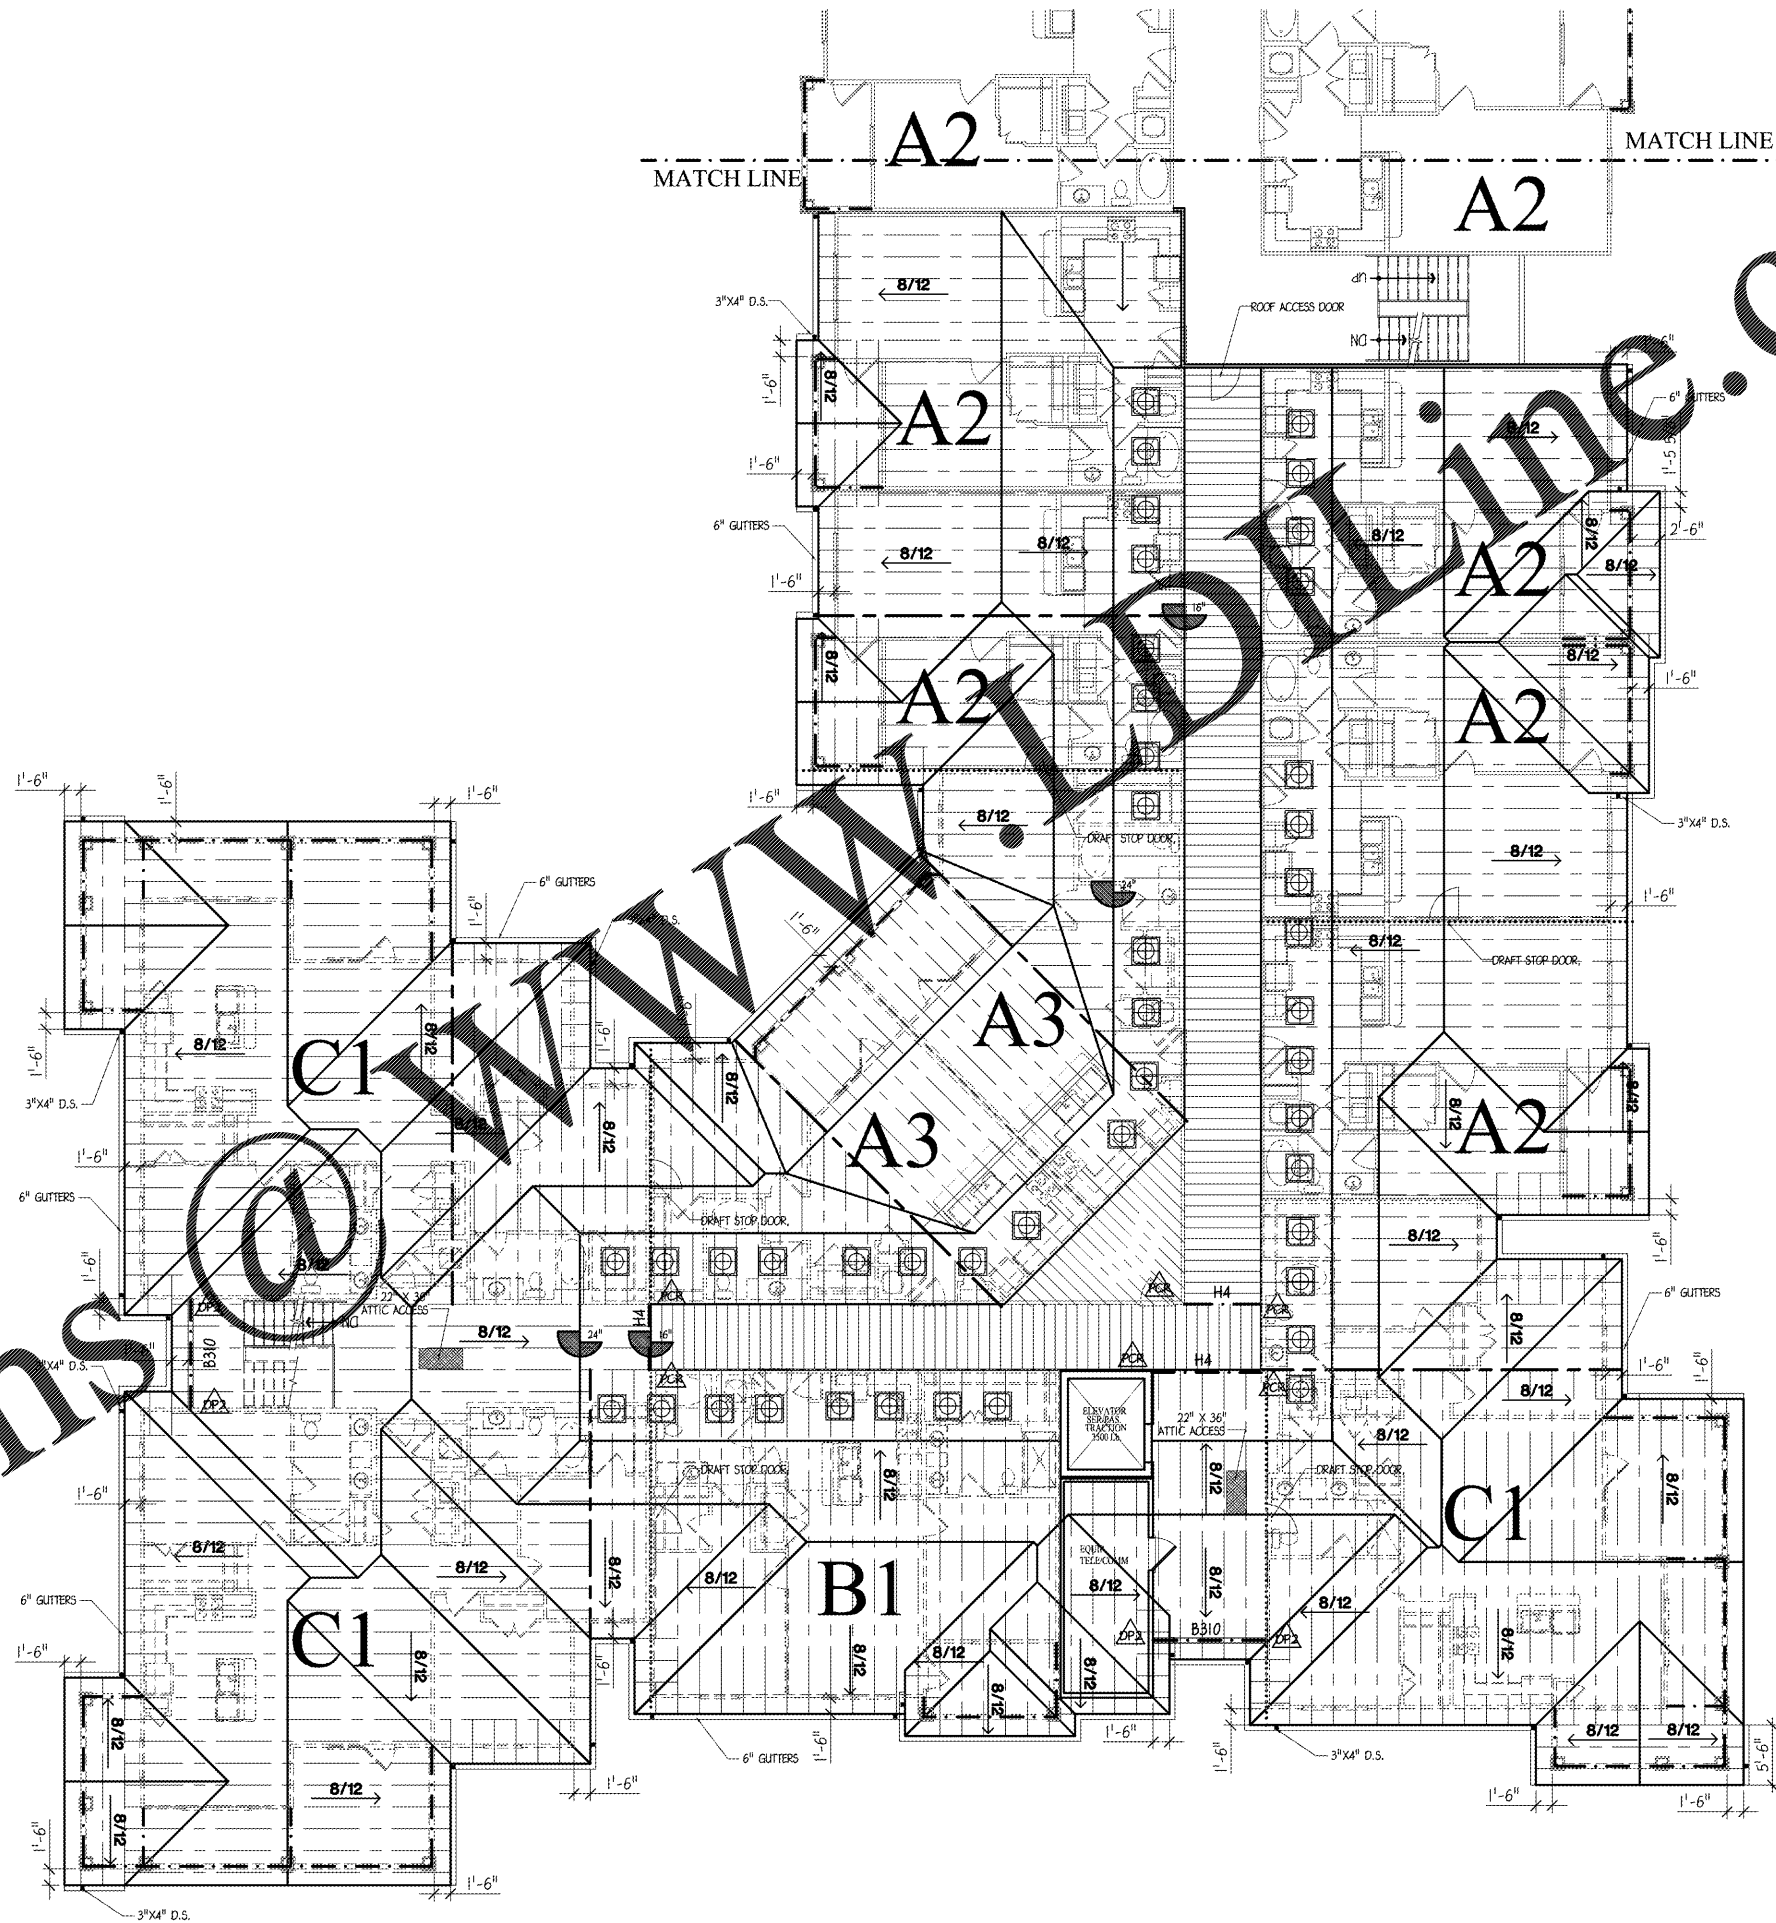

1 BUILDING #1 - ROOF PLAN
SCALE: 1/8" = 1'-0"

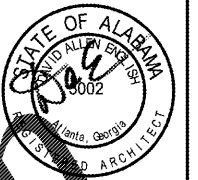

PUCCIANO & ENGLISH, INC.
ARCHITECTS, AIA
3084 MERCER UNIVERSITY DRIVE, SUITE 110
ATLANTA, GA 30341
PH 770-457-4823 FAX 770-451-0892
denglish@pucciano-english.com



JOB No: 1701

DRAWN BY:

CHECK BY:

JOB PROGRESS:

ITEM	DATE
PRICING SET	07-14-2017
PERMIT SET	02-26-2018

REVISIONS:
DATE NO:

This drawing, as an instrument of service, is and shall remain the property of the Architects and shall not be reproduced, published or used in any way without the permission of the Architect.

Legacy at Jones Farm Phase 2
HUNTSVILLE, ALABAMA
AN APARTMENT COMMUNITY FOR
RBJ BAILEY, LLC

ROOF PLAN
BUILDING # 1
SHEET NO.

A4.2