



1 FRONT ELEVATION - EXTERIOR
 A5.2 SCALE 1/8" = 1'-0"



2 RIGHT ELEVATION - INTERIOR COURTYARD
 A5.2 SCALE 1/8" = 1'-0"

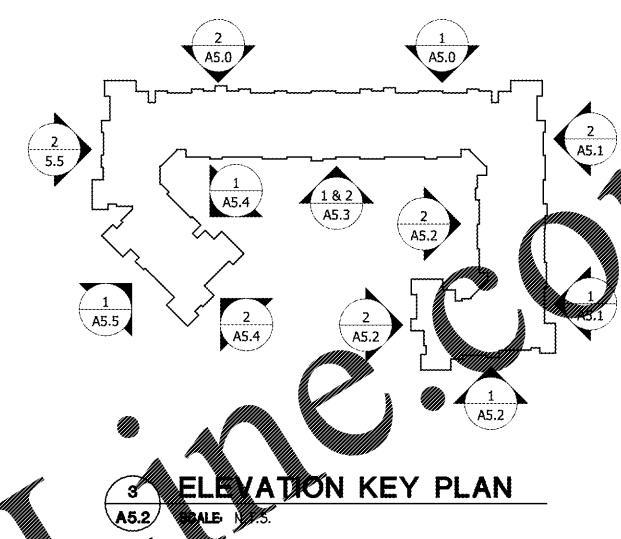

ELEVATION KEY PLAN
 SCALE 1/8" = 1'-0"

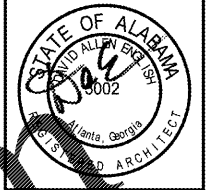

Pucciano & English, Inc.
 ARCHITECTS, AIA
 3084 MERCER UNIVERSITY DRIVE, SUITE 110
 ATLANTA, GA 30334
 PH 770-457-6823 FAX 770-451-0092
 denglish@pucciano-english.com



JOB No: 1701

DRAWN BY:

CHECK BY:

JOB PROGRESS:

ITEM	DATE
PRICING SET	07-14-2017
PERMIT SET	02-26-2018

REVISIONS:
 DATE NO:

This drawing, as an instrument of service, is and shall remain the property of the Architect and shall not be reproduced, published or used in any way without the permission of the Architect.

Legacy at Jones Farm Phase 2
 HUNTSVILLE, ALABAMA
 AN APARTMENT COMMUNITY FOR
 RBJ BAILEY, LLC

BUILDING ELEVATIONS
 BUILDING # 1
 SHEET NO.

A5.2

Order Plans @ www.LDILine.com