


1 TRASH - PLAN  
SCALE: 1/4" = 1'-0"

NOTE:  
ALL EXPOSED EXTERIOR WOOD MEMBERS INCLUDING FRAMING, DECKING, & RAILING SYSTEM SHALL BE PRESSURE TREATED WOOD

**\*TRIM NOTE\***  
ALL WINDOW & DOOR TRIM, DECORATIVE BANDS, COLUMN & COLUMN TRIM, RAKE TRIM, CORNER TRIM & SIDING (HORIZONTAL & VERTICAL) TO BE CEMENTITIOUS


**\*STRUCTURAL NOTE\***  
REFER TO STRUCTURAL PLANS FOR ALL FRAMING PLANS AND SCHEDULES

NOTE:  
ALL EXPOSED EXTERIOR WOOD MEMBERS INCLUDING FRAMING, DECKING, & RAILING SYSTEM SHALL BE PRESSURE TREATED WOOD

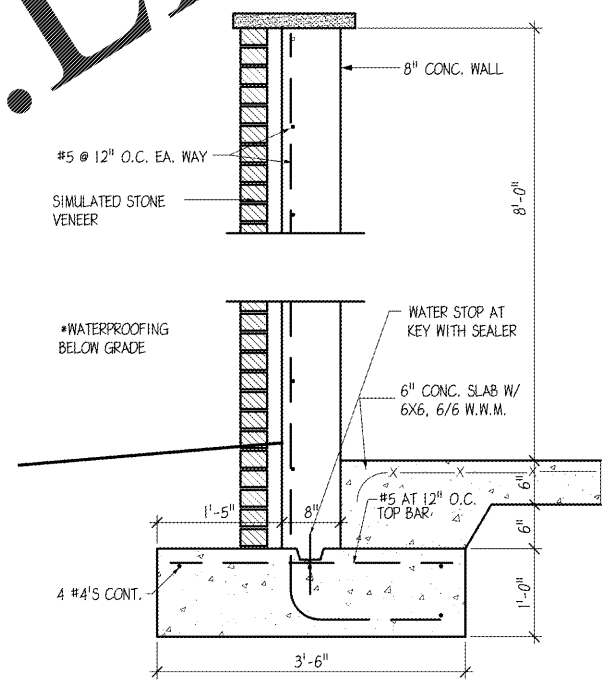


7 SECTION  
SCALE: 1" = 1'-0"


2 NOT USED  
SCALE: 1/4" = 1'-0"

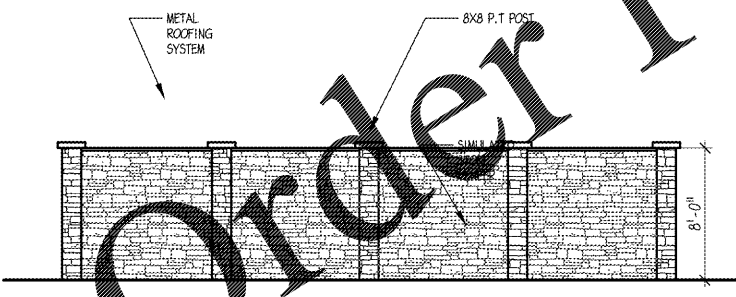


3 TRASH - WEST ELEVATION  
SCALE: 3/16" = 1'-0"

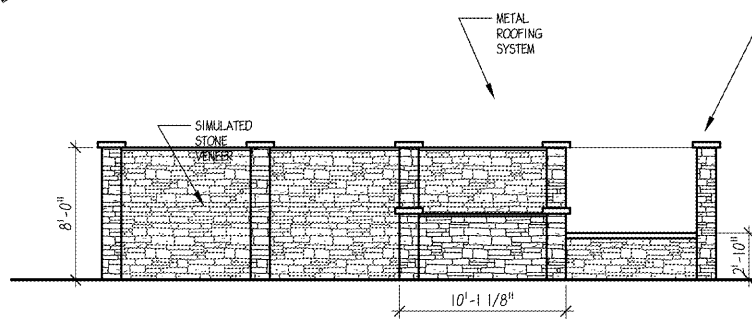


4 TRASH - WEST ELEVATION  
SCALE: 3/16" = 1'-0"

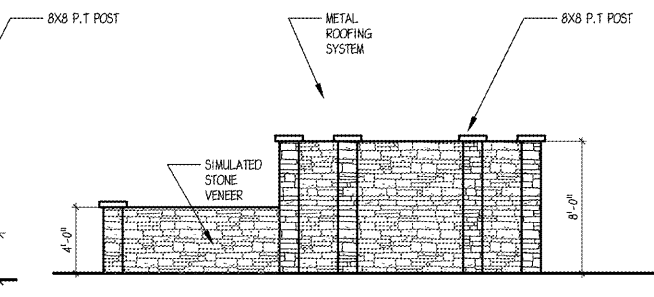

5 TRASH - SOUTH ELEVATION  
SCALE: 3/16" = 1'-0"

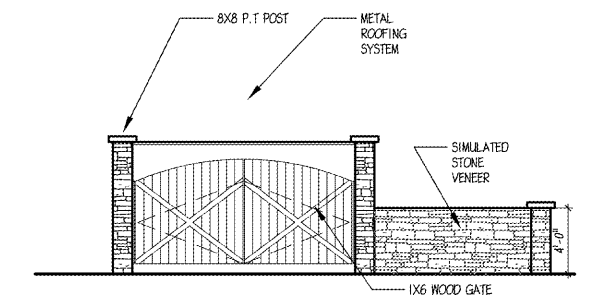

6 TRASH - NORTH ELEVATION  
SCALE: 3/16" = 1'-0"

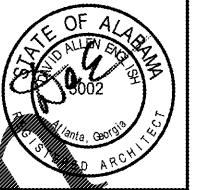

**PUCCIANO & ENGLISH, INC.**  
ARCHITECTS, AIA  
3084 MERCER UNIVERSITY DRIVE, SUITE 110  
ATLANTA, GA 30334  
PH 770-457-4823; FAX 770-451-0092  
denenglish@pucciano-english.com



JOB No: 1701  
DRAWN BY:  
CHECK BY:  
JOB PROGRESS:  
ITEM DATE  
PRICING SET 07-14-2017  
PERMIT SET 02-26-2018

REVISIONS:  
DATE NO

This drawing, as an instrument of service, is and shall remain the property of the Architects and shall not be reproduced, published or used in any way without the permission of the Architect.

**Legacy at Jones Farm Phase 2**  
HUNTSVILLE, ALABAMA  
AN APARTMENT COMMUNITY FOR  
RBJ BAILEY, LLC

TRASH ENCLOSURE  
SHEET NO.

A9.1