

PUCCIANO & ENGLISH, INC.
ARCHITECTS, AIA
 3084 MERCER UNIVERSITY DRIVE, SUITE 110
 ATLANTA, GA 30341
 PH 770-457-4823 FAX 770-451-0092
 denglish@pucciano-english.com



JOB No: 1701
 DRAWN BY:
 CHECK BY:
 JOB PROGRESS:
 ITEM DATE
 PRICING SET 07-14-2017
 PERMIT SET 02-26-2018


REVISIONS:
 DATE NO.

This drawing, as an instrument of service, is and shall remain the property of the Architects and shall not be reproduced, published or used in any way without the permission of the Architect.

Legacy at Jones Farm Phase 2
 HUNTSVILLE, ALABAMA
 AN APARTMENT COMMUNITY FOR
RBJ BAILEY, LLC

MAINT. & PUMP ROOM
 FLOOR PLAN
 SHEET NO.

A10.0

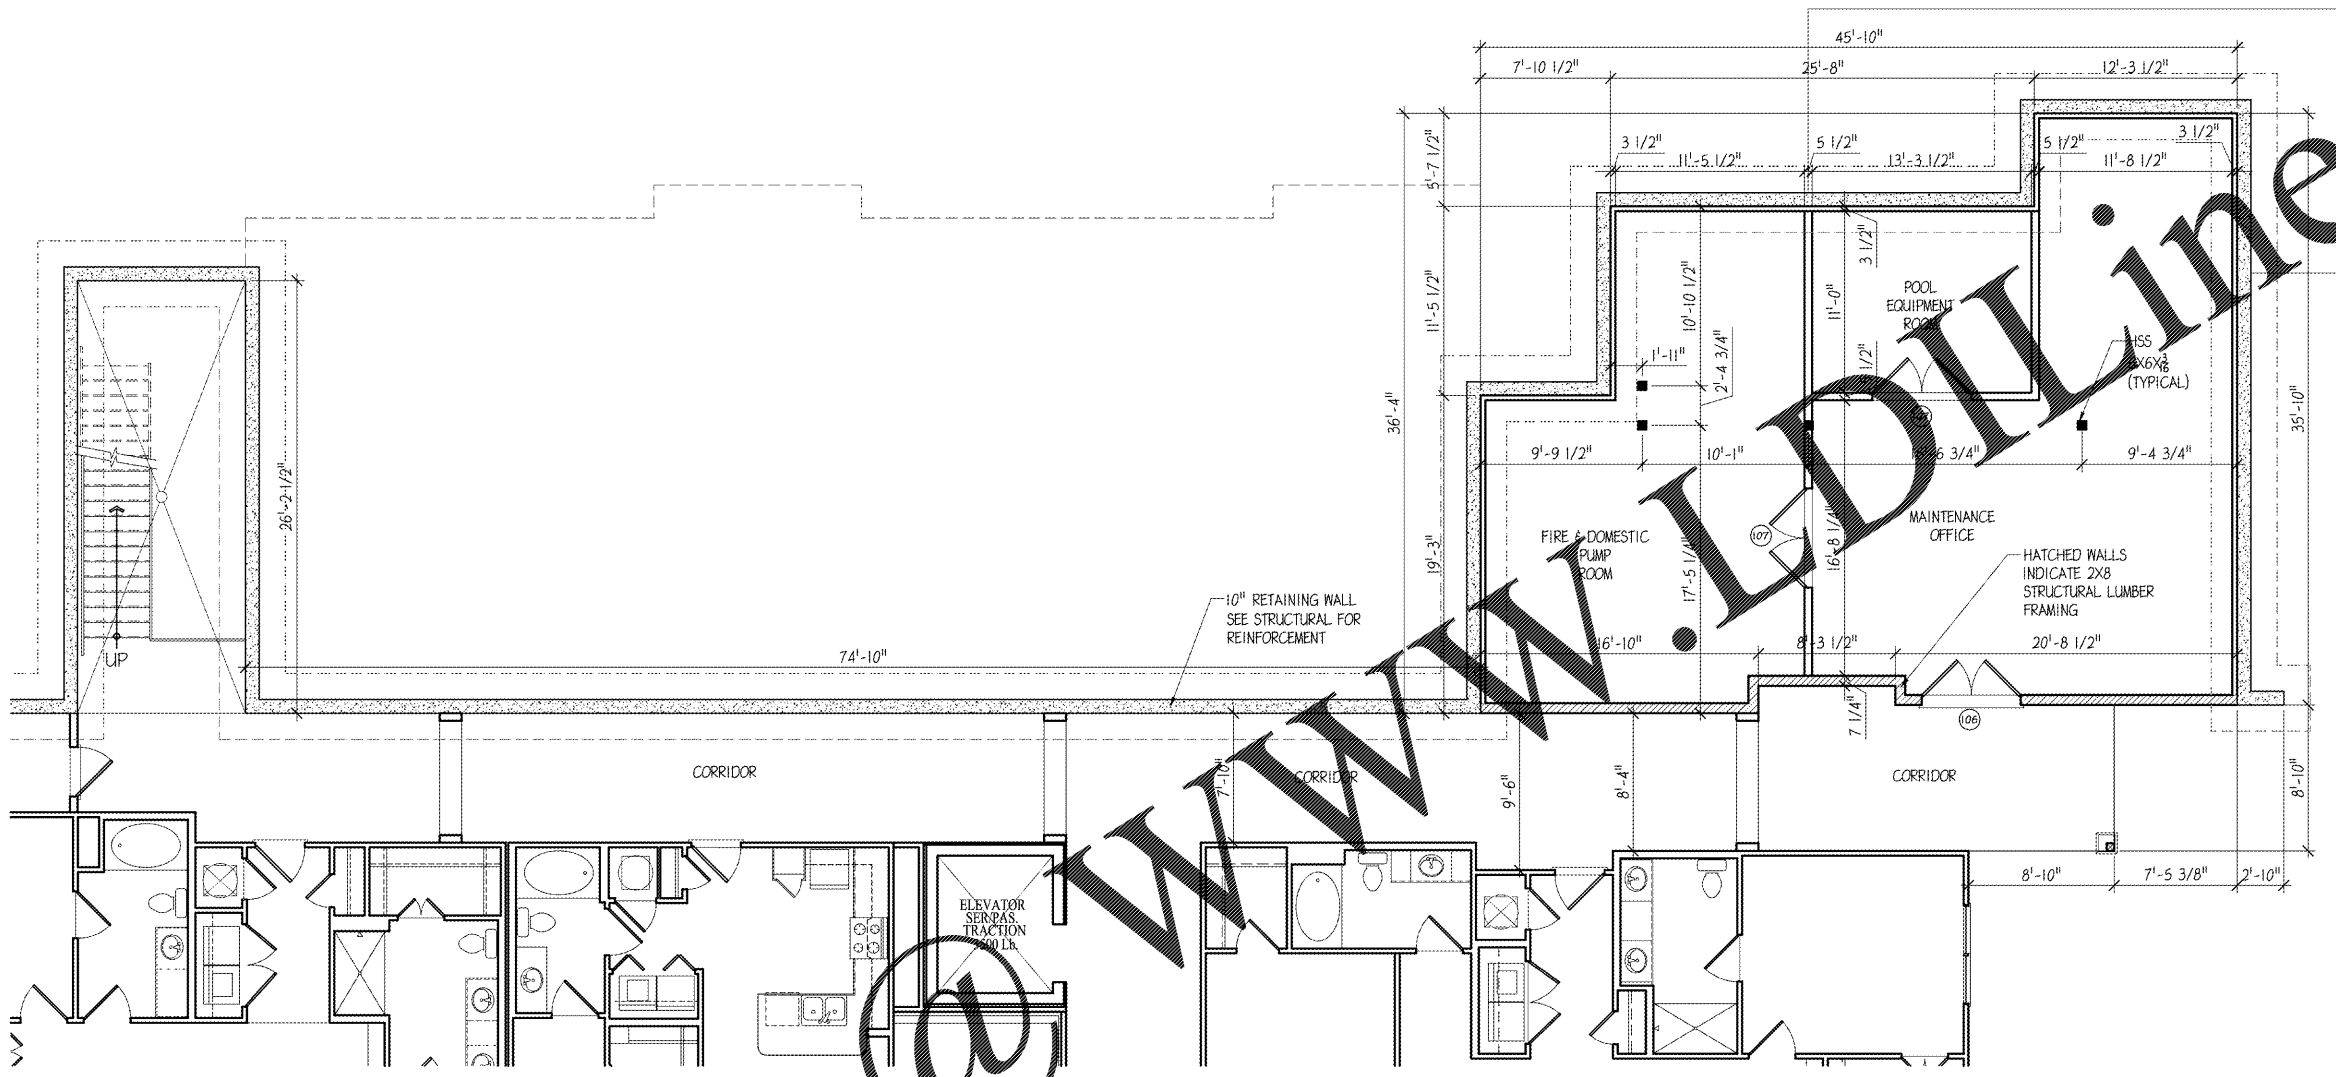

1 MAINTENANCE OFFICE & PUMP ROOM - FLOOR PLAN
 A10.0 SCALE: 3/16" = 1'-0" TERRACE LEVEL

TYPICAL FRAMING SCHEDULE:

STEEL FRAMING NOTE
 ALL STEEL COLUMNS TO BE SPRAYED WITH AN APPROVED INTUMESCENT COATING FOR A 1 HOUR RATING. SUBMIT PRODUCT SPECS FOR APPROVAL.

ALL STEEL BEAMS TO BE SPRAYED WITH AN APPROVED INTUMESCENT COATING FOR A 1 HOUR RATING. SUBMIT PRODUCT SPECS FOR APPROVAL.

Order Plans

WWW.LDLINE.COM