



1 UNIT A1 FRAMING PLAN
 S15 SCALE: 1/4" = 1'-0"

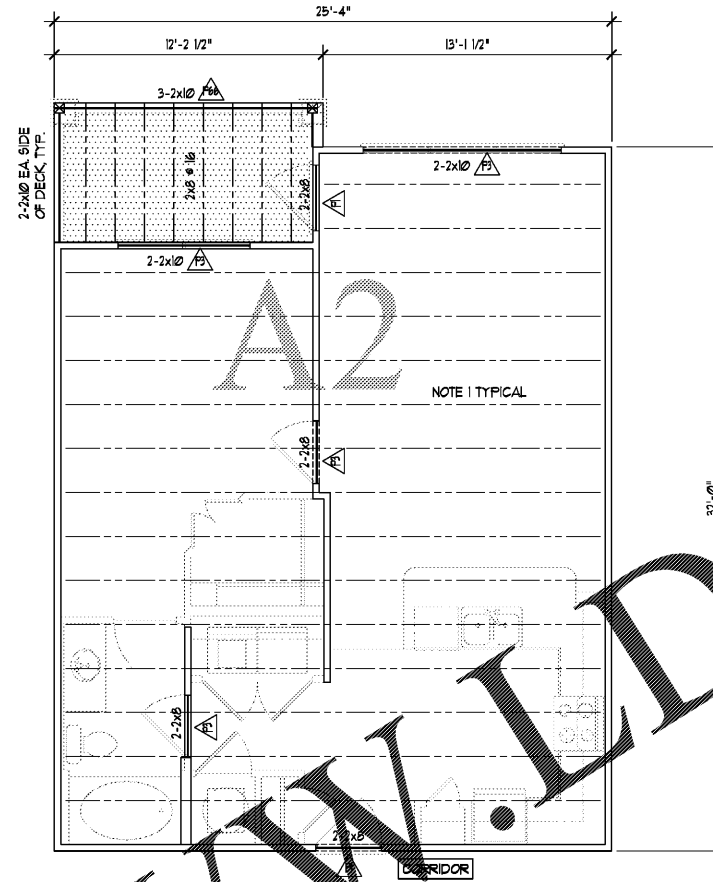


2 UNIT A2 FRAMING PLAN
 S15 SCALE: 1/4" = 1'-0"

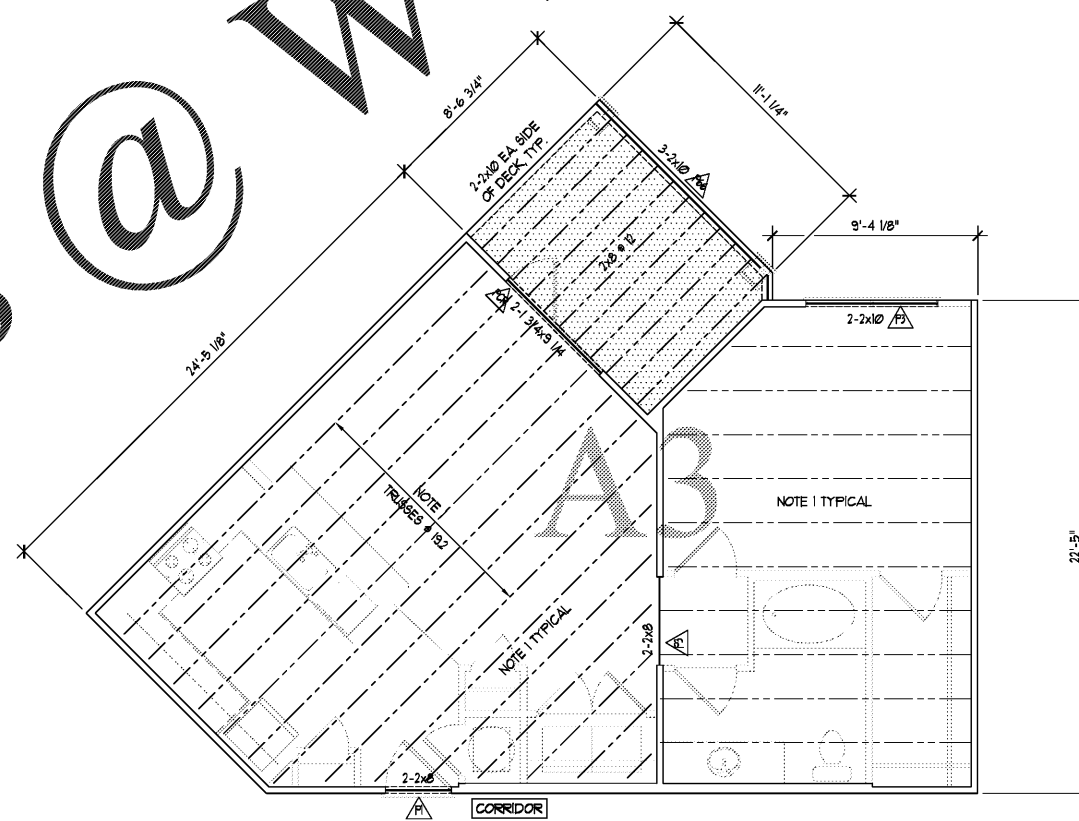

3 UNIT A3 FRAMING PLAN
 S15 SCALE: 1/4" = 1'-0"

FRAMING PLAN NOTES

1. FRAMED FLOOR ASSEMBLY SHALL BE 1'-1 1/2" TOTAL THICKNESS W/ 3/4" GYPCRETE CEMENTITIOUS TOPPING OVER SOUND ISOLATION MAT OVER 3/4" TONGUE AND GROOVE OSB OR PLYWOOD FLOOR DECKING OVER 18" DEEP PRE-ENGINEERED PLATE CONNECTED WOOD TRUSSES.
2. SEE ARCHITECTURAL DRAWINGS FOR GENERAL FRAMED FLOOR LAYOUTS, SLOPES, DIMENSIONS, AND SECTIONS NOT SHOWN.
3. FOR GENERAL NOTES AND DESIGNATIVE LOADS SEE SHEETS S01 AND S02.
4. SEE SHEET S13 FOR LOAD BEARING WALL SCHEDULE AND SCHEDULE NOTES. SEE SHEET S13 FOR FOOTING SCHEDULE AND FOOT NOTES.
5. SEE SHEET S13 FOR POST MARKS. A TRIANGLE WITH A DOT DENOTES POST MARK.
6. SEE SHEET S13 FOR SHEAR WALL MARK SEE SHEET S13 FOR SHEAR WALL SCHEDULE AND RELATED NOTES.
7. PROVIDE BEAMS NOTED AT ROOF LEVEL FRAMING UNLESS NOTED.

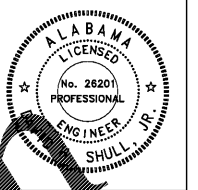

PUCCIANO & ENGLISH, INC.
ARCHITECTS, AIA
 3084 MERCER UNIVERSITY DRIVE, SUITE 110
 ATLANTA, GA 30341
 PH 770-457-0823 FAX 770-451-0092
 denglish@pucciano-english.com



JOB No: 1701
 DRAWN BY:
 CHECK BY:
 JOB PROGRESS:
 ITEM DATE
 PRICING SET 07-14-2017
 PERMIT SET 02-26-2018

REVISIONS:
 DATE NO

This drawing, as an instrument of service, is and shall remain the property of the Architect and shall not be reproduced, published or used in any way without the permission of the Architect.

Legacy at Jones Farm Phase 2
 HUNTSVILLE, ALABAMA
 AN APARTMENT COMMUNITY FOR
RBJ BAILEY, LLC

UNIT FRAMING PLANS

SHEET NO.

S15

DAVID H. SHULL, JR., P.E.
 ALABAMA REGISTRATION #: PE 26201
 IN ASSOCIATION WITH
 SHULL & ASSOCIATES, INC.
 ALABAMA CERTIFICATE OF AUTHORIZATION CA 3177 E
 127 CHURCH STREET NE SUITE 100 MARIETTA, GA 30060
 (404) 459-0585

Order Plans @ www.JDILine.com