

PUCCIANO & ENGLISH, INC.
ARCHITECTS, AIA
 3084 MERCER UNIVERSITY DRIVE, SUITE 110
 ATLANTA, GA 30341
 PH: 770-457-0823 FAX: 770-451-0092
 denglish@pucciano-english.com



JOB No: 1701
 DRAWN BY:
 CHECK BY:
 JOB PROGRESS:
 ITEM DATE
 PRICING SET 07-14-2017
 PERMIT SET 02-26-2018

REVISIONS:
 DATE NO

This drawing, as an instrument of service, is and shall remain the property of the Architect and shall not be reproduced, published or used in any way without the permission of the Architect.

Legacy at Jones Farm Phase 2
 HUNTSVILLE, ALABAMA
 AN APARTMENT COMMUNITY FOR
 RBJ BAILEY, LLC


UNIT FRAMING PLANS

SHEET NO.


S15.2

FRAMING PLAN NOTES

1. FRAMED FLOOR ASSEMBLY SHALL BE 1'-1 1/2" TOTAL THICKNESS W/ 3/4" GYPCRETE GEMENTITIOUS TOPPING OVER SOUND ISOLATION MAT OVER 3/4" TONGUE AND GROOVE OSB OR PLYWOOD FLOOR DECKING OVER 18" DEEP PRE-ENGINEERED FLUTE CONNECTED WOOD TRUSSES.
2. SEE ARCHITECTURAL DRAWINGS FOR GENERAL FRAMED FLOOR LAYOUTS, SLOPES, DIMENSIONS, AND SECTIONS NOT SHOWN.
3. FOR GENERAL NOTES AND DESIGNATIVE LOADS SEE SHEETS S01 AND S02
4. SEE SHEET S13 FOR LOAD BEARING WALL SCHEDULE AND POST NOTES
 SEE SHEET S13 FOR FOOTING'S SCHEDULE AND POST NOTES
 ▲ DENOTES POST MARK
5. SEE NOTES SHEAR WALL MARK SEE SHEET S13 FOR SHEAR WALL SCHEDULE AND RELATED NOTES.
6. PROVIDE BEAMS NOTED AT ROOF LEVEL FRAMING UNLESS NOTED.

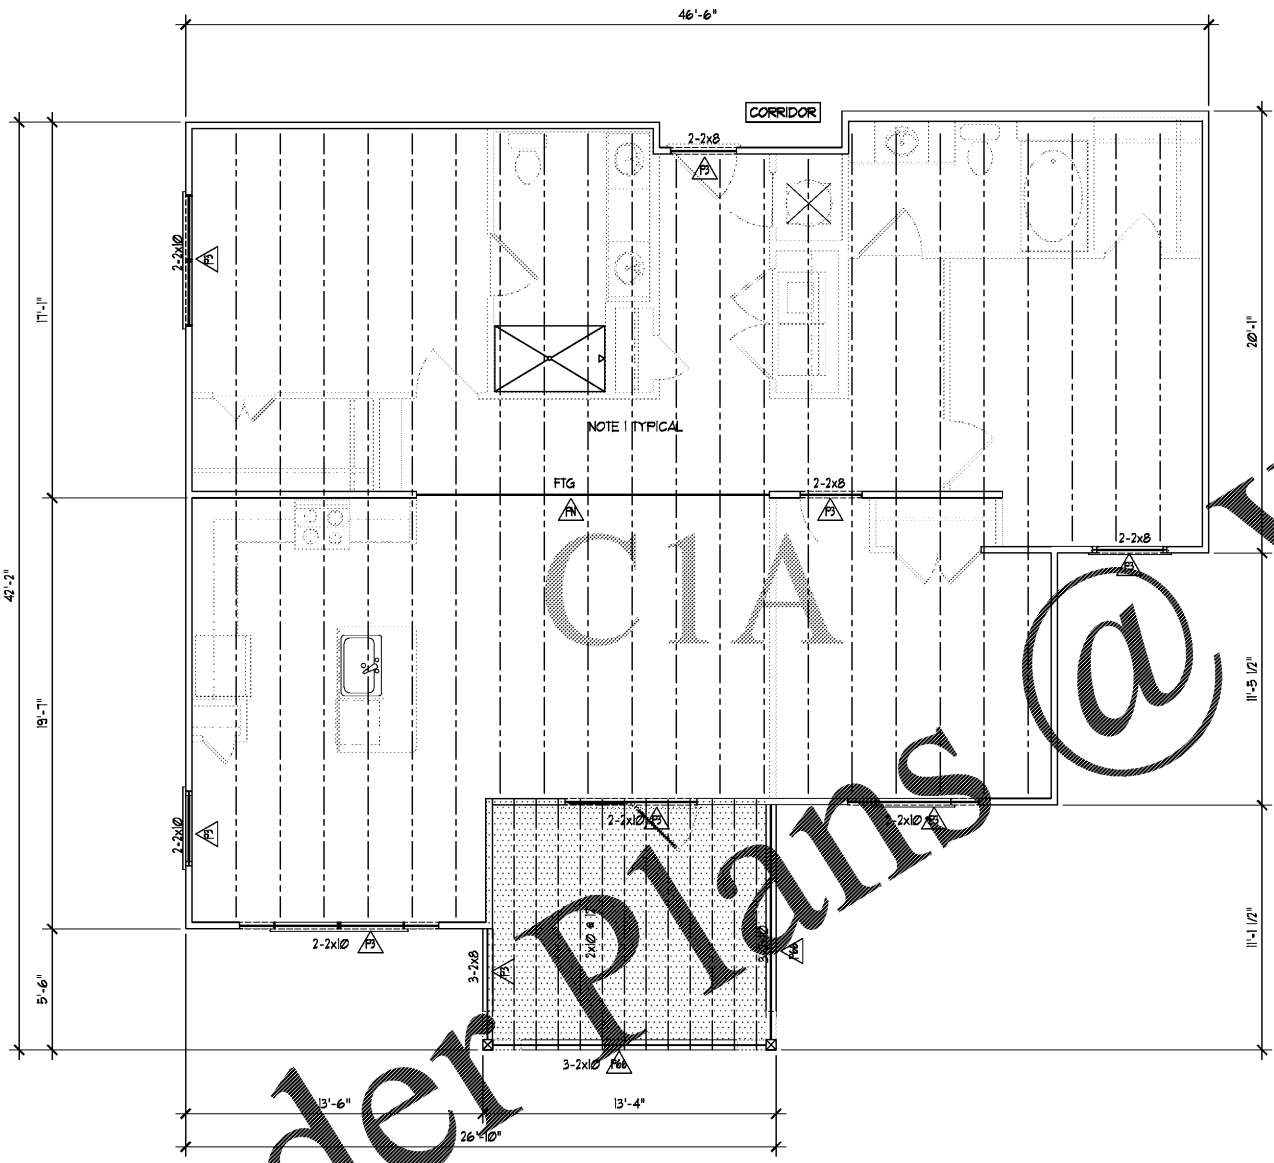

1
S15.2 UNIT C1A FRAMING PLAN
 SCALE: 1/4" = 1'-0"

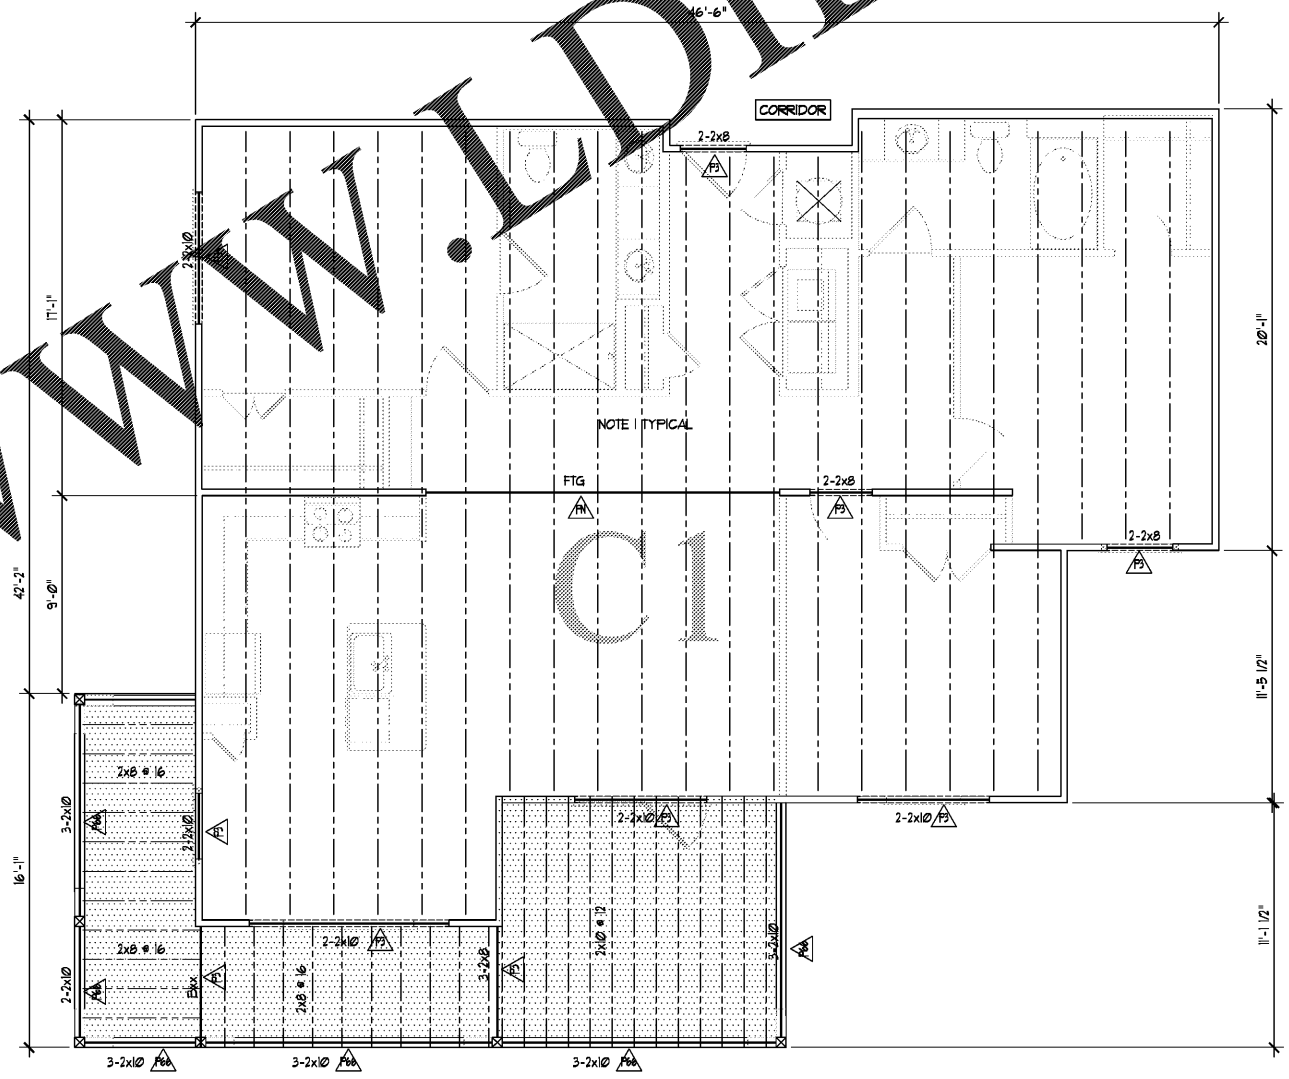

2
S15.2 UNIT C1 FRAMING PLAN
 SCALE: 1/4" = 1'-0"

DAVID H. SHULL, JR., P.E.
 ALABAMA REGISTRATION #: PE 26201
 IN ASSOCIATION WITH
 SHULL & ASSOCIATES, INC.
 ALABAMA CERTIFICATE OF AUTHORIZATION CA 3177 E
 127 CHURCH STREET NE SUITE 100 MARIETTA, GA 30060
 (404) 459-0585

Order Plans @

WWW.LDILine.com