




**UNIT B2 HC FLOOR PLAN**  
 2  
 P-2 1/4" = 1'-0"

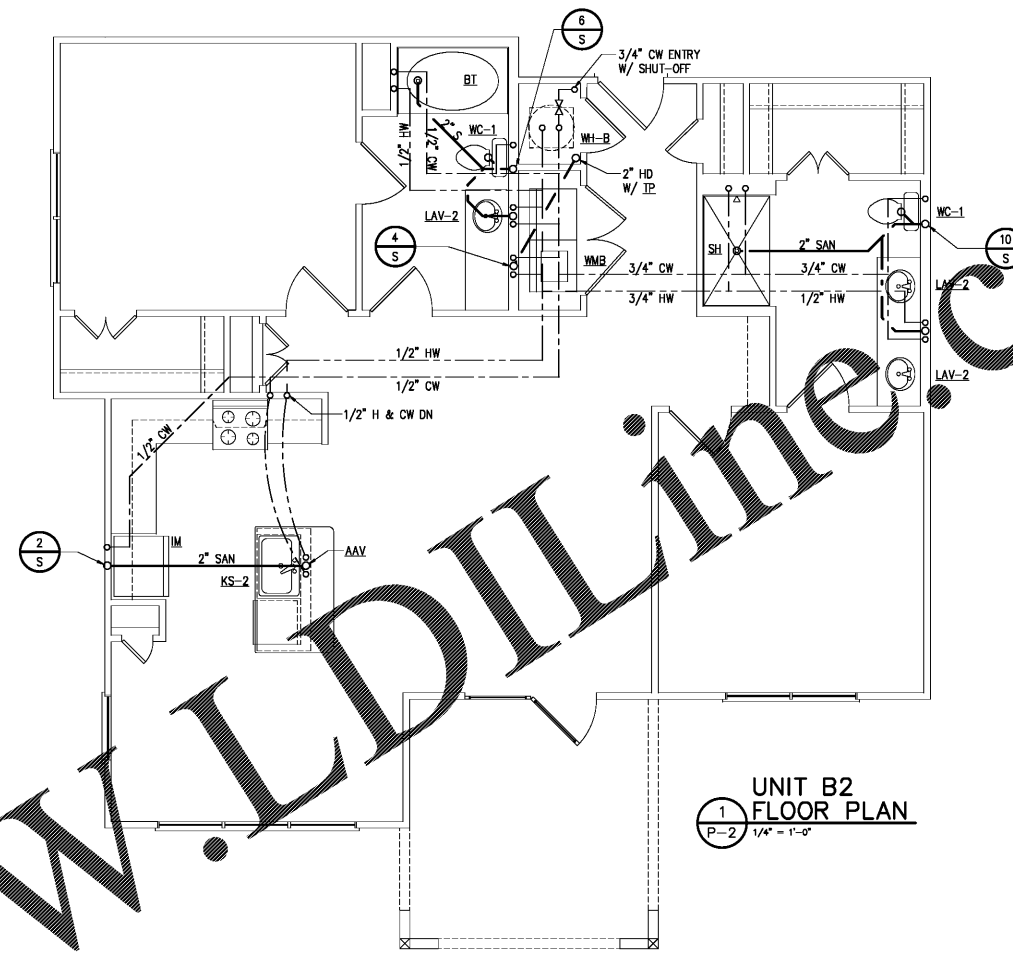

**UNIT B2 FLOOR PLAN**  
 1  
 P-2 1/4" = 1'-0"

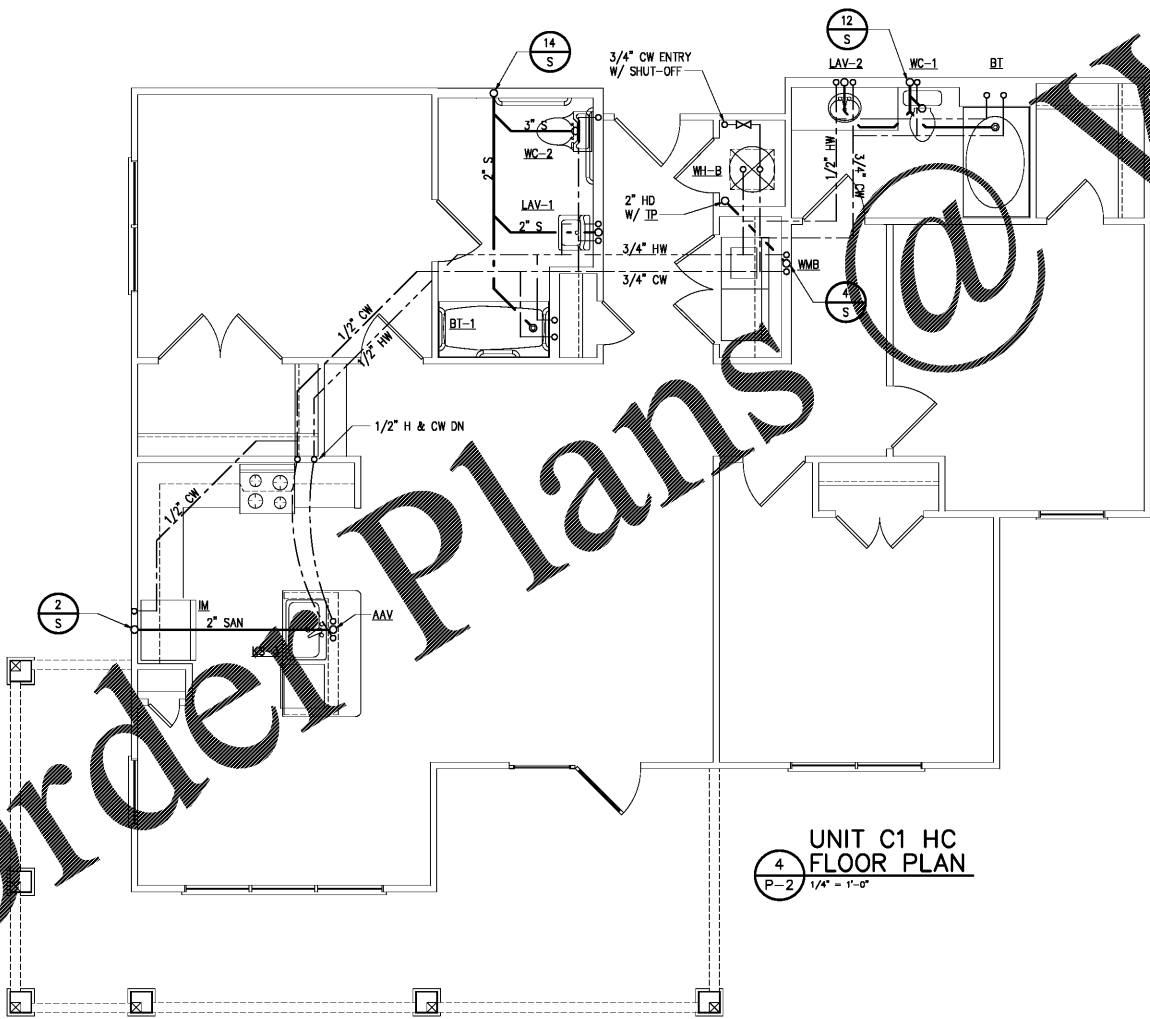


**UNIT C1 HC FLOOR PLAN**  
 4  
 P-2 1/4" = 1'-0"

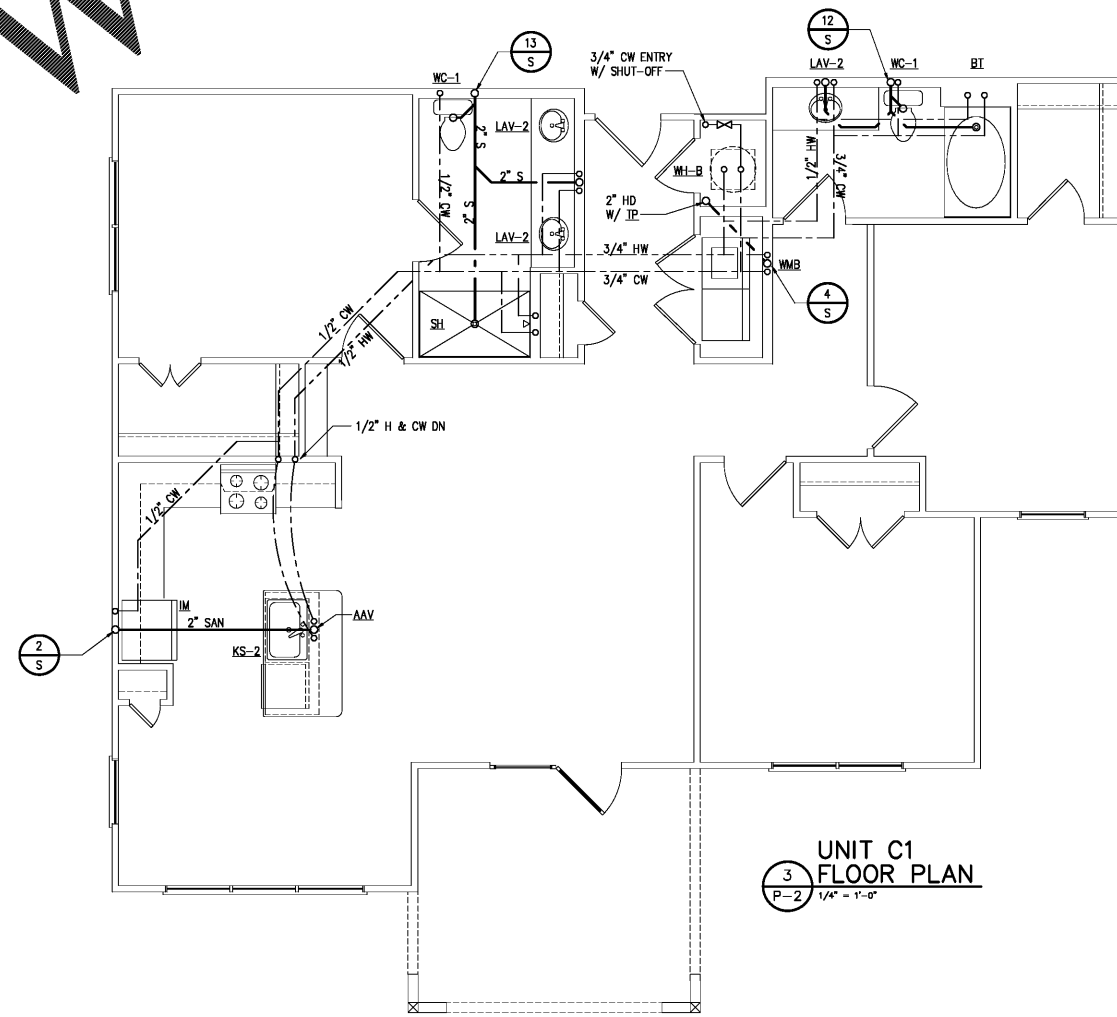

**UNIT C1 FLOOR PLAN**  
 3  
 P-2 1/4" = 1'-0"

Order Plans @ [www.LDILine.com](http://www.LDILine.com)

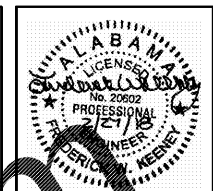

**PUCCIANO & ENGLISH, INC.**  
**ARCHITECTS, AIA**  
 3084 MERCER UNIVERSITY DRIVE, SUITE 110  
 ATLANTA, GA 30341  
 PH 770-457-0623, FAX 770-451-0092  
 web@pucciano-english.com



JOB No: 1701  
 DRAWN BY: RK  
 CHECK BY: RK  
 JOB PROGRESS:

ITEM	DATE
PRICING SET	07-14-2017
PERMIT SET	02-26-2018

REVISIONS:  
 DATE NO.

This drawing, as an instrument of service, is and shall remain the property of the architect and shall not be reproduced, published or used in any way without the permission of the architect.

**Legacy at Jones Farm Phase 2**  
 HUNTSVILLE, ALABAMA  
 AN APARTMENT COMMUNITY FOR  
**RBJ BAILEY, LLC**

PLUMBING  
 UNIT PLANS  
 SHEET NO.  
**P-2**