



TERRACE LEVEL  
 1 MAINTENANCE OFFICE / PUMP ROOM LIGHTING PLAN  
 E-11 SCALE: 1/8" = 1'-0"

- GENERAL NOTES:  
 1. CONNECT ALL CIRCUITS SHOWN TO PANEL HC UNLESS OTHERWISE NOTED.
- PLAN NOTES:  
 1. PROVIDE WIRELESS CONNECTION BETWEEN FACP IN EACH BUILDING AND FACP IN CLUBHOUSE. NO FIRE ALARM CABLES SHALL BE INSTALLED UNDERGROUND.  
 2. ALL WIRING IN CLUBHOUSE SHALL COMPLY WITH NEC 518.4.  
 3. INSTALL AT HEIGHT DIRECTLY BEHIND TV.  
 4. PROVIDE DUPLEX RECEPTACLE WITH TWO USB CHARGING OUTLETS.  
 5. SWITCH SHALL CONTROL LIGHTS AND EXHAUST FAN.  
 6. LOCATION OF TELEPHONE TERMINAL BOARD AND TV HEAD END.  
 7. REFER TO MECHANICAL EQUIPMENT SCHEDULE FOR ELECTRICAL REQUIREMENTS.  
 8. VERIFY EXACT LOCATION WITH ARCHITECTURAL DRAWINGS.

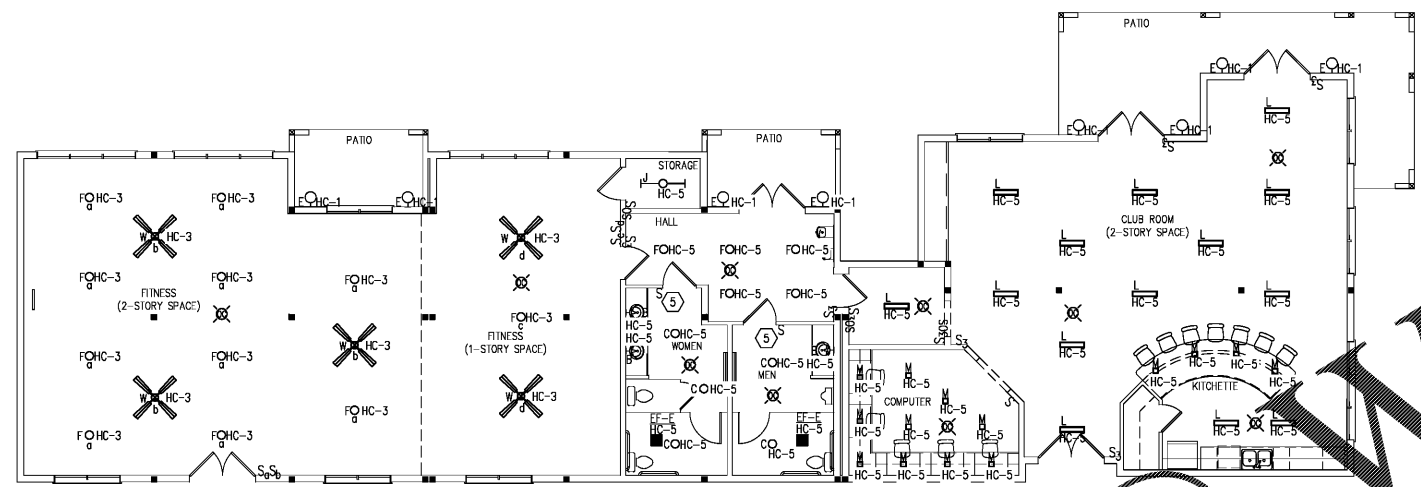

GROUND LEVEL  
 2 EXERCISE, YOGA & CLUBROOM LIGHTING PLAN  
 E-11 SCALE: 1/8" = 1'-0"

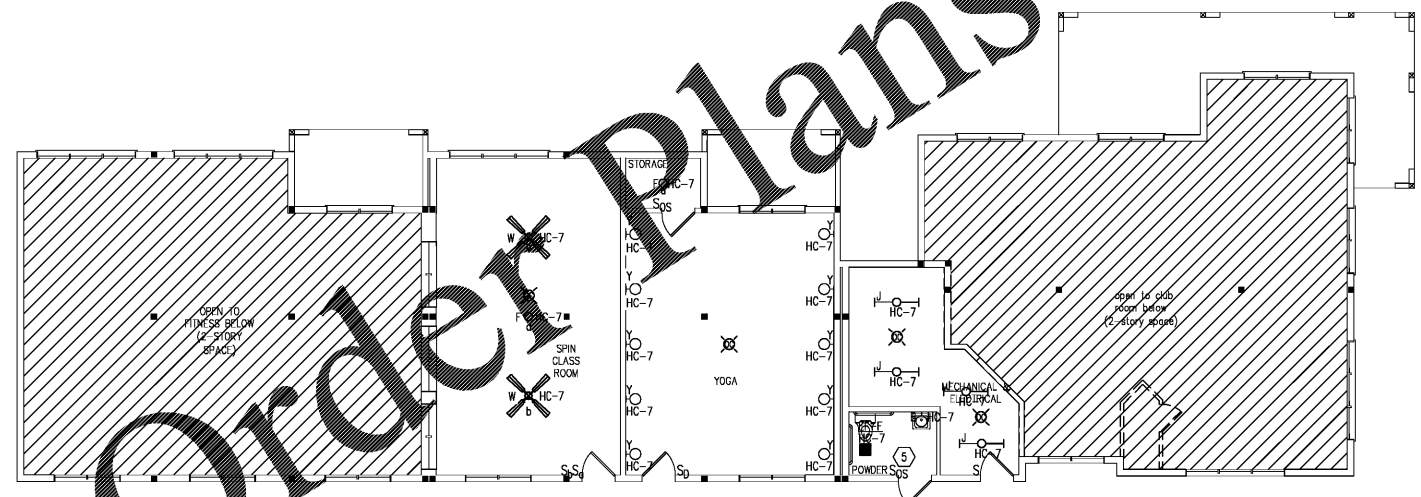

2ND FLOOR  
 3 SPIN CLASS, MECHANICAL & ELECTRICAL ROOM LIGHTING PLAN  
 E-11 SCALE: 1/8" = 1'-0"



P.U.C.C.I.A.N.O. & E.N.G.L.I.S.H., I.N.C.  
 ARCHITECTS, AIA  
 3084 MERCER UNIVERSITY DRIVE, SUITE 110  
 ATLANTA, GA 30341  
 PH 770-457-4823 FAX 770-451-0092  
 denglish@pucciano-english.com



JOB No: 1701  
 DRAWN BY:  
 CHECK BY:  
 JOB PROGRESS:  
 ITEM DATE  
 PRICING SET 07-14-2017  
 PERMIT SET 02-28-2018

REVISIONS:  
 DATE NO.

This drawing, as an instrument of service, is and shall remain the property of the Architects and shall not be reproduced, published or used in any way without the permission of the Architect.

Legacy at Jones Farm Phase 2  
 HUNTSVILLE, ALABAMA  
 AN APARTMENT COMMUNITY FOR  
 RBJ BAILEY, LLC

MAINTENANCE, PUMP ROOM, EXERCISE & SPIN LIGHTING PLANS  
 SHEET NO.

E-11