


TERRACE LEVEL


1 E-11 MAINTENANCE OFFICE / PUMP ROOM ELECTRICAL PLAN
SCALE: 1/8" = 1'-0"

- GENERAL NOTES:
- CONNECT ALL CIRCUITS SHOWN TO PANEL HC UNLESS OTHERWISE NOTED.
- PLAN NOTES:
- PROVIDE WIRELESS CONNECTION BETWEEN FACP IN EACH BUILDING AND FACP IN CLUBHOUSE. NO FIRE ALARM CABLES SHALL BE INSTALLED UNDERGROUND.
 - ALL WIRING IN CLUBHOUSE SHALL COMPLY WITH NEC 518.4.
 - INSTALL AT HEIGHT DIRECTLY BEHIND TV.
 - PROVIDE DUPLEX RECEPTACLE WITH TWO USB CHARGING OUTLETS.
 - SWITCH SHALL CONTROL LIGHTS AND EXHAUST FAN.
 - LOCATION OF TELEPHONE TERMINAL BOARD AND TV HEAD END.
 - REFER TO MECHANICAL EQUIPMENT SCHEDULE FOR ELECTRICAL REQUIREMENTS.
 - VERIFY EXACT LOCATION WITH ARCHITECTURAL DRAWINGS.

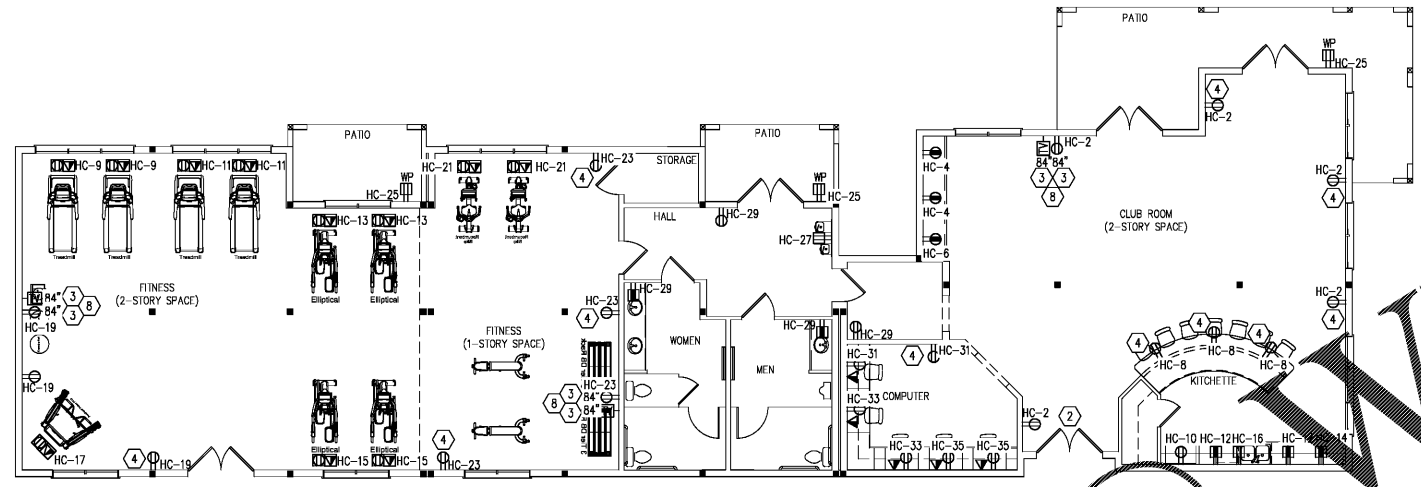

GROUND LEVEL

2 E-11 EXERCISE, YOGA & CLUBROOM ELECTRICAL PLAN
SCALE: 1/8" = 1'-0"

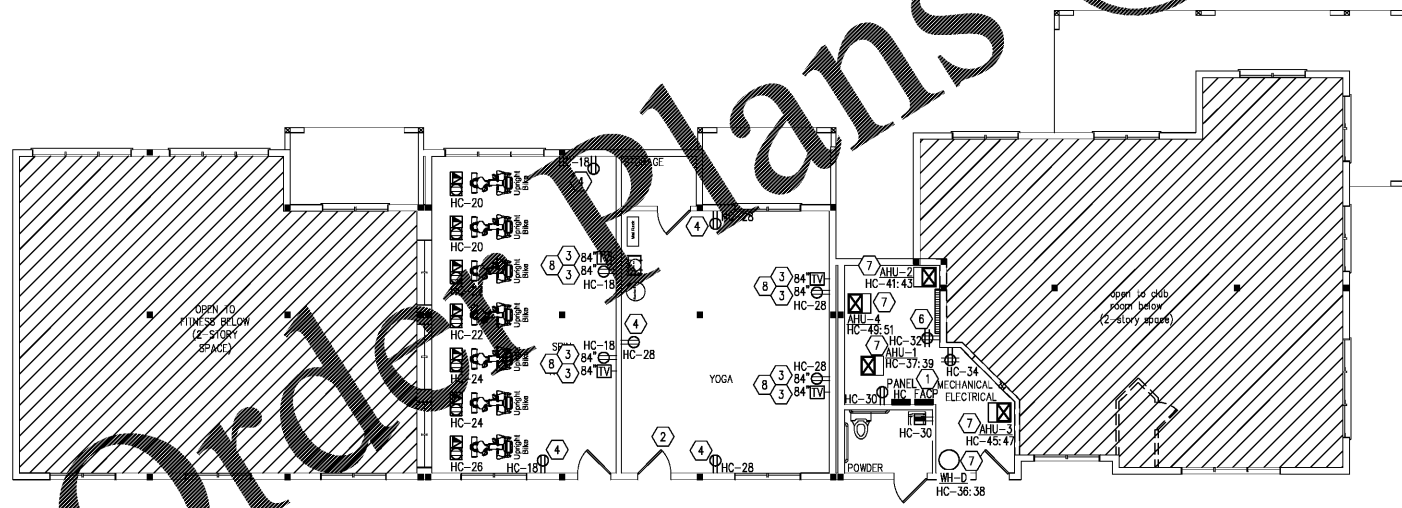

SECOND FLOOR

3 E-11 SPIN CLASS, MECHANICAL & ELECTRICAL ROOM ELECTRICAL PLAN
SCALE: 1/8" = 1'-0"



PUCCIANO & ENGLISH, INC.
ARCHITECTS, AIA
3084 MERCER UNIVERSITY DRIVE, SUITE 110
ATLANTA, GA 30341
PH 770-457-4623 FAX 770-451-0092
denGLISH@pucciano-english.com



JOB No: 1701
DRAWN BY:
CHECK BY:
JOB PROGRESS:
ITEM DATE
PRICING SET 07-14-2017
PERMIT SET 02-28-2018

REVISIONS:
DATE NO.

This drawing, as an instrument of service, is and shall remain the property of the Architect and shall not be reproduced, published or used in any way without the permission of the Architect.

Legacy at Jones Farm Phase 2
HUNTSVILLE, ALABAMA
AN APARTMENT COMMUNITY FOR
RBJ BAILEY, LLC

MAINTENANCE, PUMP ROOM, EXERCISE & SPIN ELECTRICAL PLANS SHEET NO.

E-11.1