



Chick-fil-A
5200 Buffington Road
Atlanta, Georgia 30349-2998

INTERPLAN

ARCHITECTURE
ENGINEERING
INTERIOR DESIGN
PROJECT MANAGEMENT
604 COURTLAND STREET
SUITE 100
ORLANDO, FLORIDA 32804
PH 407.646.5028
FX 407.629.9124



BRITT PETERS
ASSOCIATES
ARCHITECTURE ENGINEERING
999 WATERSIDE DRIVE
SUITE 2022
NORFOLK, VA 23510
PH 757.965.5710
BPAA# 170944

SEAL
THIS DOCUMENT IS NOT FOR CONSTRUCTION
UNLESS THE SIGNATURE AND SEAL APPEAR BELOW



10/27/17

CHICK-FIL-A
SAR South Cobb Drive FSR
3100 South Cobb Dr SE, Smyrna, GA 30080

FSR# 00810

NO.	DATE	DESCRIPTION
1		

CONSULTANT PROJECT # 170944

PRINTED FOR Permit

DATE September 21, 2017


DRAWN BY NJJ

DESIGNED BY WBU

SHEET SLAB & BRICK LEDGE LAYOUT PLAN

SHEET NUMBER

S-211L

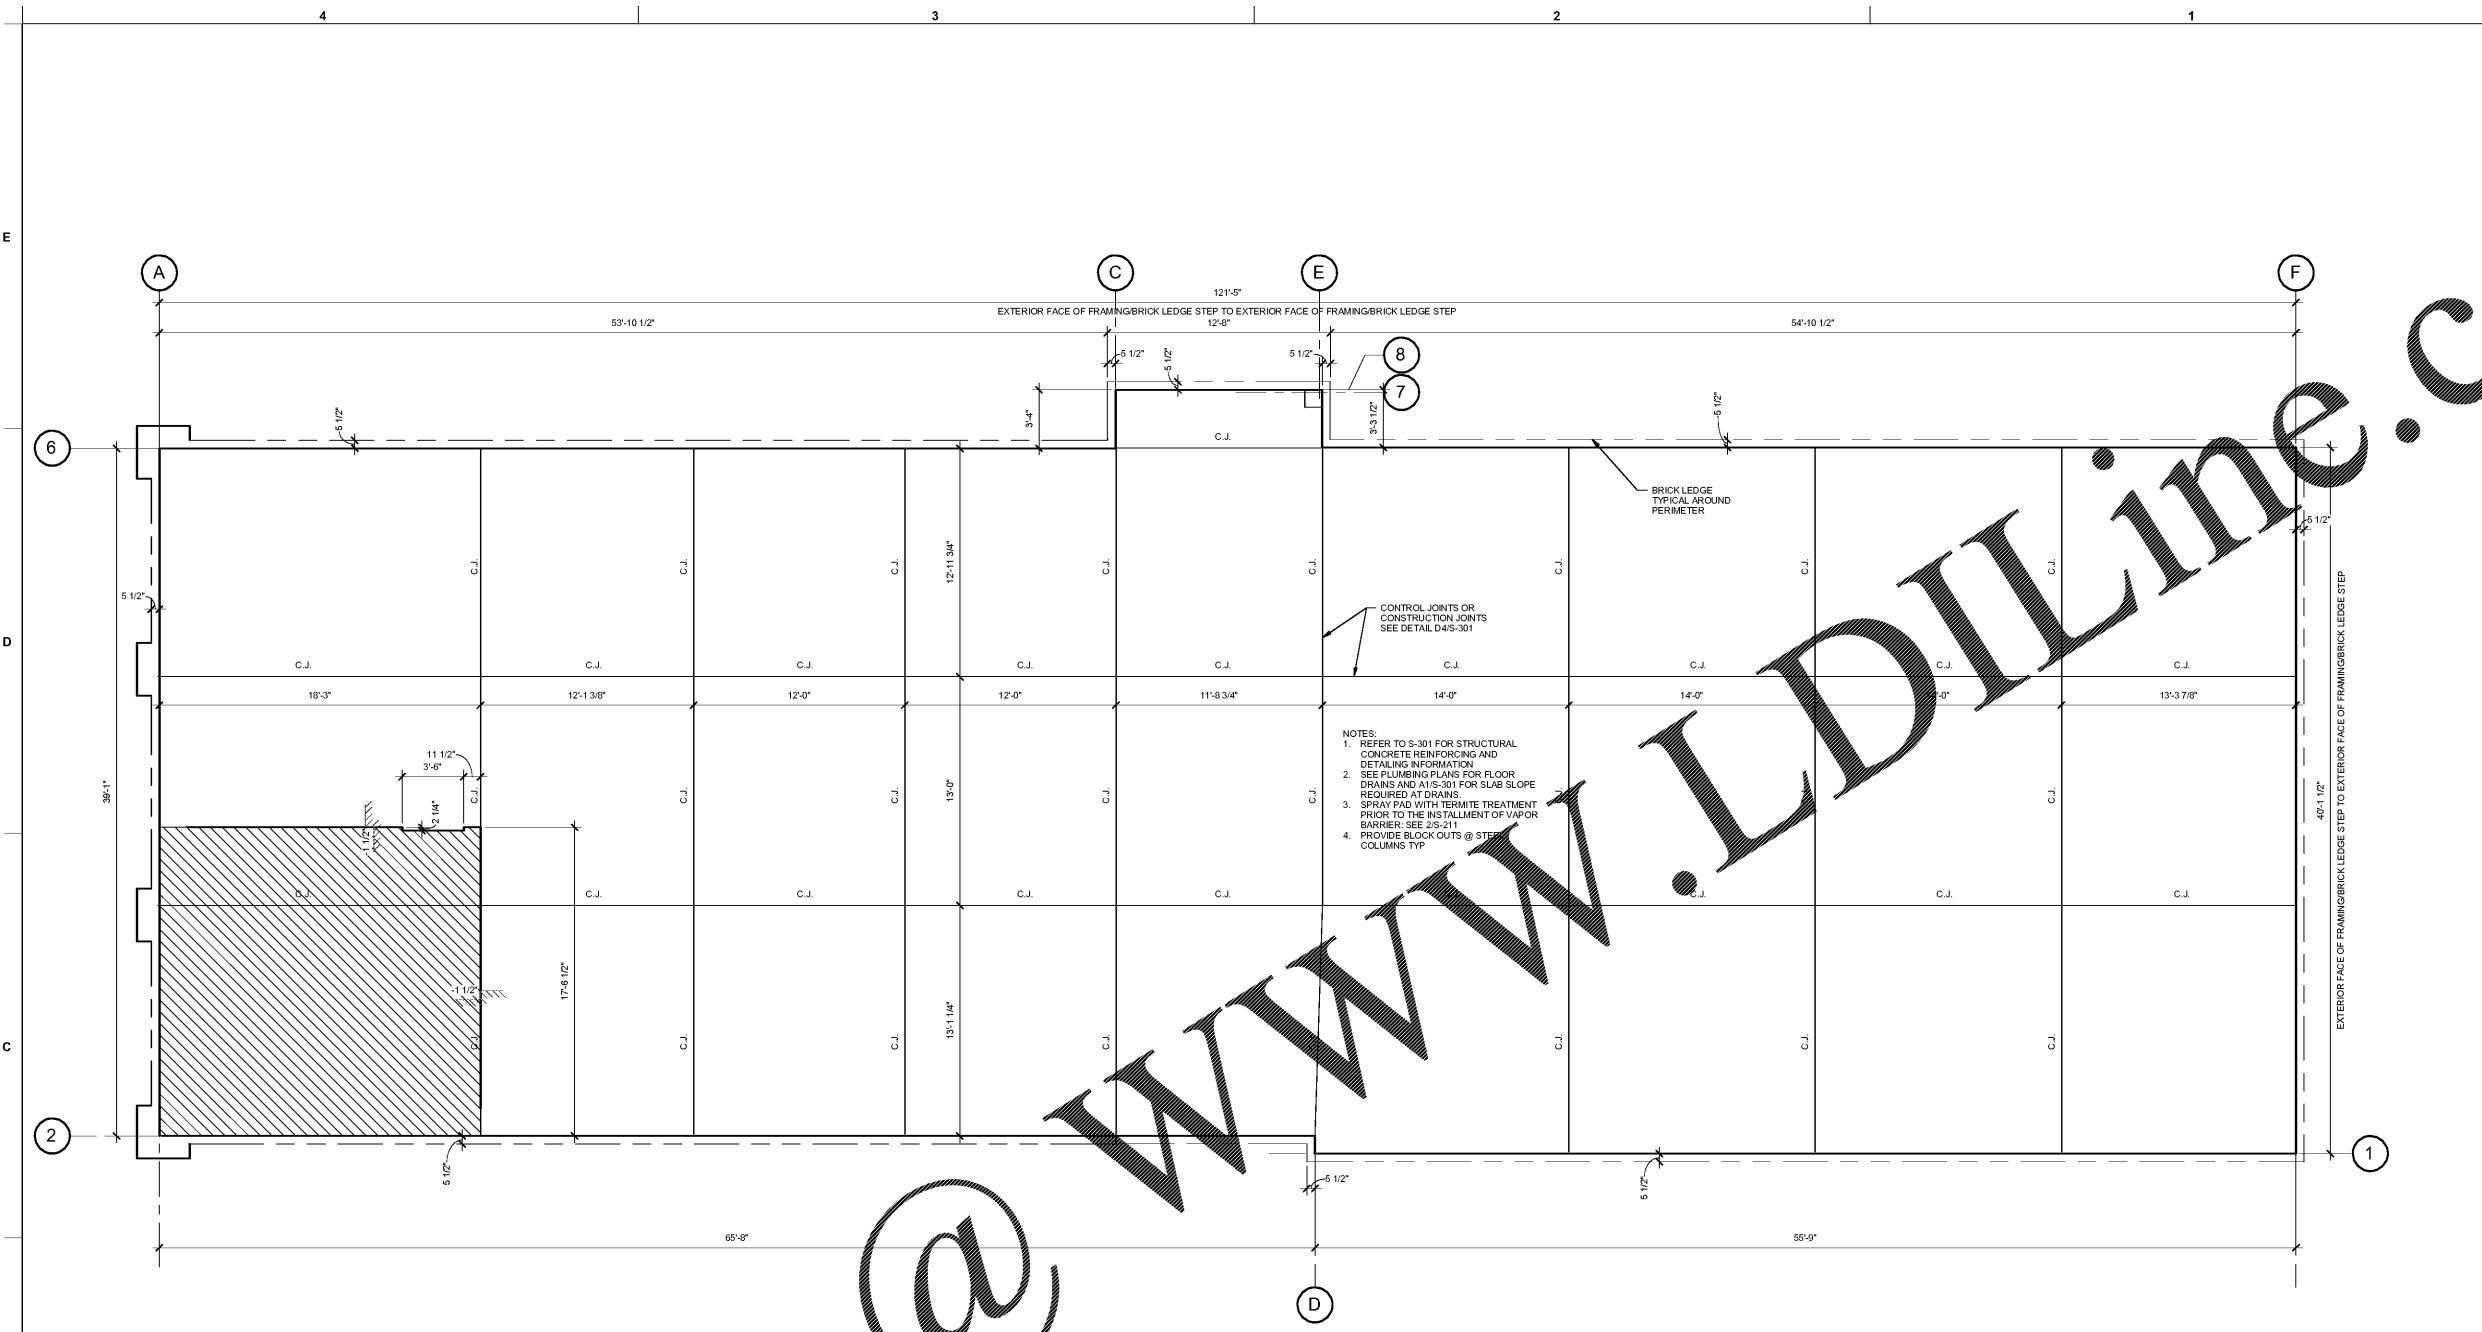

1 SLAB & BRICK LEDGE LAYOUT PLAN
1/4" = 1'-0"

- NOTES:
- REFER TO S-301 FOR STRUCTURAL CONCRETE REINFORCING AND DETAILING INFORMATION
 - SEE PLUMBING PLANS FOR FLOOR DRAINS AND A/S-301 FOR SLAB SLOPE REQUIRED AT DRAINS
 - SPRAY PAD WITH TERMITIC TREATMENT PRIOR TO THE INSTALLMENT OF VAPOR BARRIER. SEE 2/5-211
 - PROVIDE BLOCK OUTS @ STEEL COLUMNS TYP

NATIONAL ACCOUNT TO PRE-TREAT SLABS: TERMINIX
ACCOUNT REPRESENTATIVES:
ASPATIA PRESLEY 1-901-597-1312 / EMAIL: APRESLEY@TERMINIX.COM
ANJANETTE BROWN 1-901-597-1885 / EMAIL: ANBROWN@TERMINIX.COM

- PROCEDURE:
- GENERAL CONTRACTOR SHALL CONTACT ACCOUNT REPRESENTATIVE 48-72 HOURS BEFORE THE SLAB IS TO BE PLACED.
 - PROVIDE THE PROJECT ADDRESS, CPA STORE NUMBER, SQUARE FOOTAGE OF AREA TO BE TREATED AND BILLING ADDRESS OF THE GENERAL CONTRACTOR.
 - AFTER FINAL GRADING WORK HAS BEEN COMPLETED, CONTACT THE ACCOUNT REPRESENTATIVE AND TERMINIX WILL TREAT THE PERIMETER OF THE BUILDING PRIOR TO PLACEMENT OF SIDEWALKS.
 - TERMINIX WILL FORWARD A COPY OF THE TREATMENT CERTIFICATE TO CPA HOME OFFICE AND THE GENERAL CONTRACTOR.

2 TERMITIC TREATMENT
N.T.S.

Order Plans @ www.LDILine.com

9/29/2017 2:04:00 PM