



**PLUMBING PLAN- WASTE DEMOLITION**  
SCALE: 3/16"=1'-0"

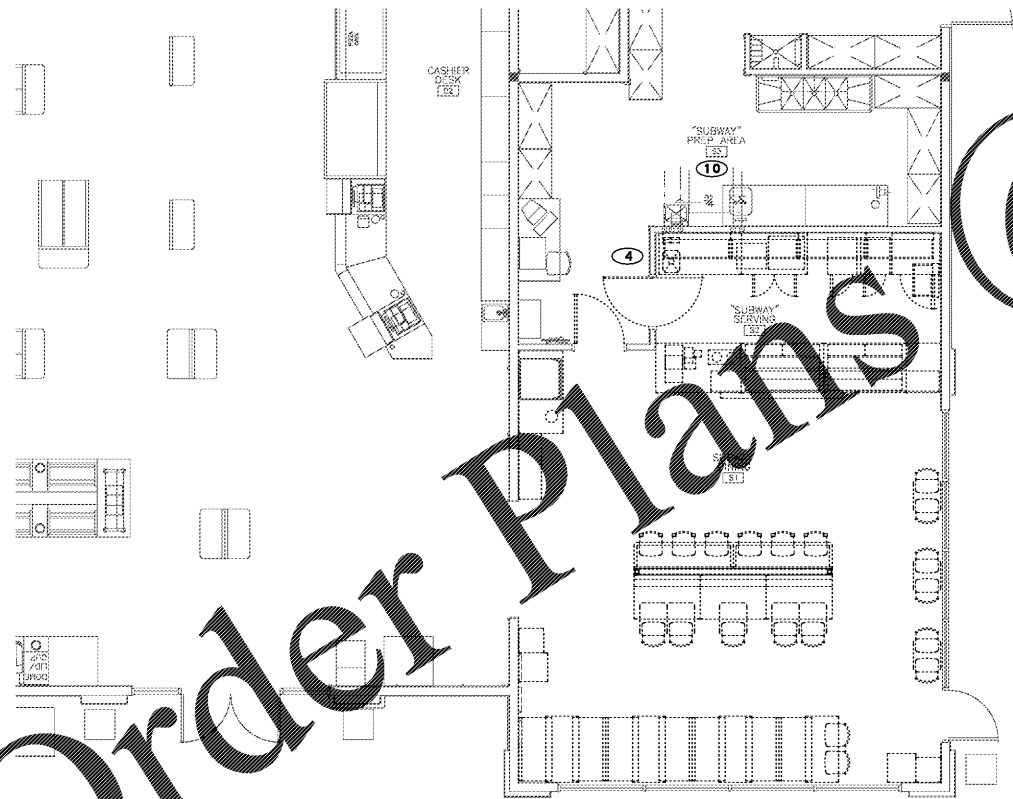

**PLUMBING PLAN- WASTE RENOVATION**  
SCALE: 3/16"=1'-0"



**PLUMBING PLAN- SERVICES DEMOLITION**  
SCALE: 3/16"=1'-0"

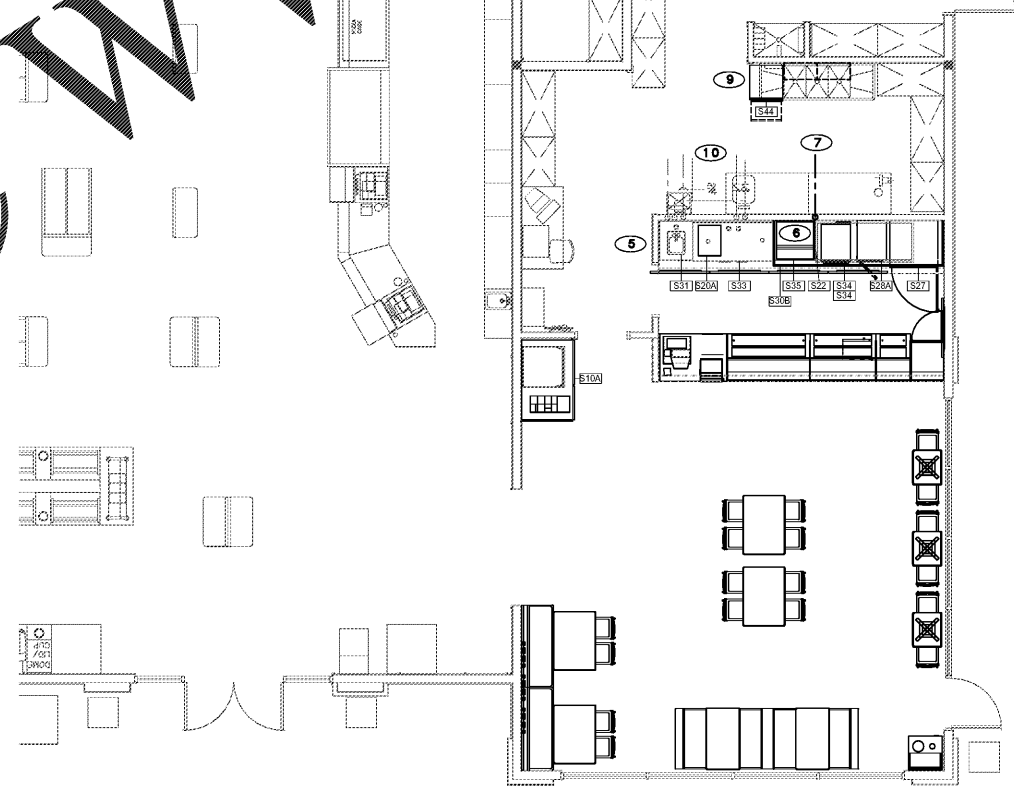

**PLUMBING PLAN- SERVICES RENOVATION**  
SCALE: 3/16"=1'-0"

**KEY NOTES**

- ① EXISTING FLOOR SINK TO BE CLEANED AND REPAIRED AS REQUIRED FOR LIKE NEW PERFORMANCE AND LOOK. FIELD VERIFY.
- ② EXISTING SINK TO BE REMOVED AND REPLACED WITH NEW. FIELD VERIFY.
- ③ SPILL WASTE FROM NEW SINK TO EXISTING CLEANED AND REPAIRED FLOOR SINK AS REQUIRED. PROVIDE AIR GAP AS REQUIRED. FIELD VERIFY.
- ④ EXISTING HOT AND COLD WATER CONNECTIONS TO BE CLEANED AND REPAIRED AS REQUIRED. PROVIDE NEW 1/4" TURN STOP VALVES AND ESCUTCHEONS. FIELD VERIFY.
- ⑤ NEW SINK PROVIDED BY OWNER, CONNECTED TO RENOVATED WATER CONNECTIONS AS REQUIRED. FIELD VERIFY.
- ⑥ NEW COLD WATER OUTLET BOX FOR NEW OVENS. CONNECT AS REQUIRED. FIELD VERIFY.
- ⑦ EXTEND NEW 1/2" COLD WATER LINE TO EXISTING LIKE LINE THIS AREA AND CONNECT TO LINE OF EQUAL OR LARGER SIZE AS REQUIRED. FIELD VERIFY.
- ⑧ PIPE NEW DISHWASHER DRAIN LINE ALONG WALL TO EXISTING FLOOR SINK AND SPILL AS REQUIRED WITH AIR GAP. COORDINATE WITH MANUFACTURER'S INSTRUCTIONS FOR LINE SIZE. FIELD VERIFY.
- ⑨ PROVIDE NEW 1/2" HOT WATER STUB-OUT FROM EXISTING HOT WATER LINE IN WALL FOR NEW DISHWASHER. COORDINATE WITH MANUFACTURER'S INSTRUCTIONS FOR LINE LOCATION AND CONNECTION. FIELD VERIFY.
- ⑩ APPROXIMATE LOCATION OF EXISTING AS TAKEN FROM EXISTING DRAWINGS DATED 2008. FIELD VERIFY.

**NOTE:**

INFORMATION ON EXISTING IS TAKEN FROM DRAWINGS DATED 2008 AS PROVIDED BY OWNER. MECHANICAL CONTRACTOR TO VERIFY EXISTING PRIOR TO STARTING WORK.

THE DESIGN PROFESSIONAL WARRANTS THAT ALL INFORMATION AND ANALYSIS FOR PROGRAMS WHICH ARISE FROM FAILURE TO FOLLOW THESE PLANS, SPECIFICATIONS AND THE DESIGN INTENT THAT COMPLY, OR PROGRAMS WHICH ARISE FROM OTHERS FAILING TO COMPLY AND/OR FOR FAILURE TO COMPLY WITH PROFESSIONAL STANDARDS, AMBIGUITIES OR CONFLICTS WHICH ARE ALTERED, THE DRAWING AND ITS CONTENTS AND DESIGN ARE THE PROPERTY OF JGC & CREY. CONSULTING ENGINEER, KNOXVILLE, TN. NOTICE: BEFORE USING THIS DRAWING AS A CONTRACT, THE USER SHALL VERIFY THE ACCURACY OF THE INFORMATION SHOWN ON THIS DRAWING. THIS DRAWING SHALL BE DEEMED NOT TO BE CONTRACTED INFORMATION UNLESS IT IS SHOWN IN ORIGINAL SCALE AND ORIGINAL SIGNATURE AND DATE ARE ATTACHED WITH THIS DRAWING. SEE FOR CONTRACTING INFORMATION.

**JGC**  
**Jon G. Crye**  
Consulting Engineer  
201 SHERBANE LANE SUITE 101  
KNOXVILLE, TENNESSEE 37922  
PHONE: (865)-586-5348 FAX: (865)-247-0283  
F.L.E. NAME:

**PLUMBING PLAN**  
**DEMOLITION and RENOVATION LAYOUT**  
**PILOT TRAVEL CENTER**  
130 HONDA DRIVE  
LINCOLN, AL 35096

DATE	REV.	REVISION DESCRIPTION	INT.
DATE: 02-16-18			

DATE: 02-16-18 DRAWN BY: B.R.A. PROJECT: 187-1822-  
© COPYRIGHT 2018 (UNPUBLISHED) FILE: P1.dwg  
THIS DRAWING IS CONFIDENTIAL. NO USE OR DISCLOSURE OF THIS DRAWING IS PERMITTED, EXCEPT AS EXPRESSLY AUTHORIZED BY JGC & CREY.  
SHEET:  
**P1**