


FLOOR PLAN NOTES:

1. ALL DIMENSIONS ARE TO FACE OF STUD UNLESS OTHERWISE NOTED.
2. INTERIOR PARTITION WALLS ARE 4", 6" AND 8" METAL STUD WALL WITH INDICATING STUD SIZE ARE DIMENSIONED ON THE PLANS.
3. GENERAL CONTRACTOR TO PROVIDE ALL WALL BLOCKING AND BACKING. VERIFY LOCATIONS WITH OWNER.
4. THE GENERAL CONTRACTOR TO PROVIDE BACKING IN TOILET ROOM WALLS FOR WALL HUNG ACCESSORIES.
5. PROVIDE CORNER GUARDS AS INDICATED IN THE PLANS AND DETAILS.

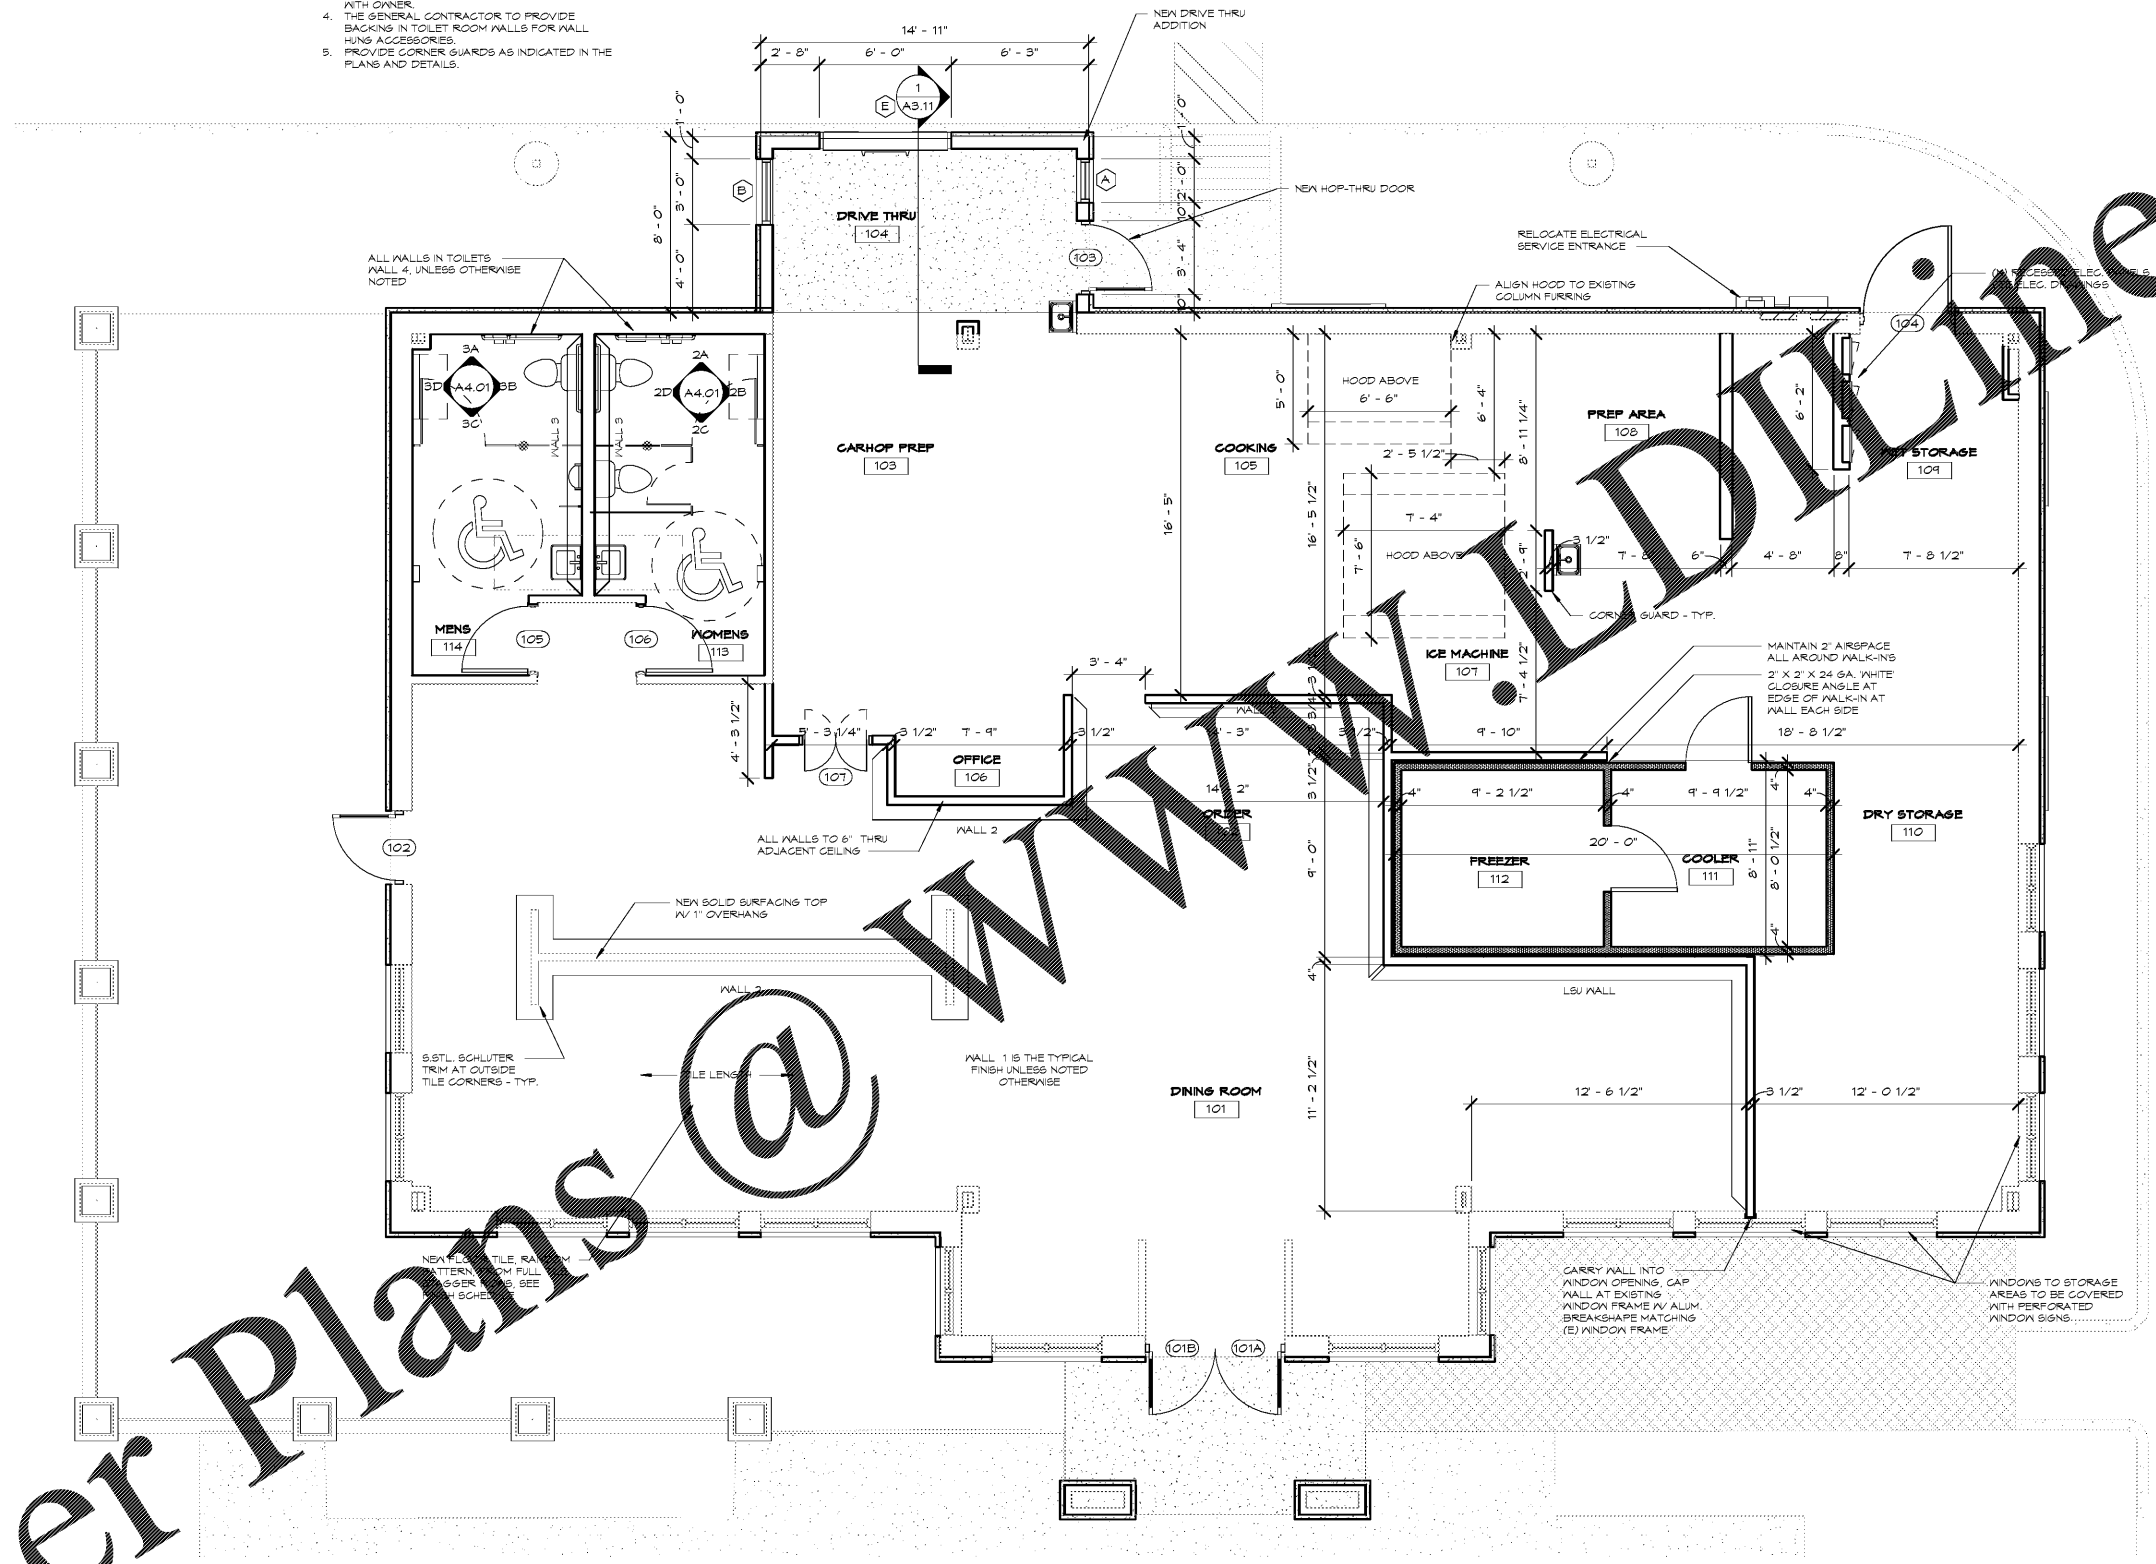

1 RENOVATED FLOOR PLAN
 A2.01 1/4" = 1'-0"



STORE #6679

6808 SIEGEN LANE
 BATON ROUGE, LA 70809

PROJ. NO.: 1122
 DATE: 10/16/11

SHEET TITLE:

RENOVATED
 FLOOR PLAN

SHEET NO.:

A2.01

Order Plans @ WWW.DIline.com