

1 FLOOR PLAN  
SCALE: 1/4" = 1'-0"

ACCESSORY SCHEDULE		
A	47" HORIZONTAL GRAB BAR 3100	ABI
B	36" HORIZONTAL GRAB BAR 3100	ABI
C	18" VERTICAL GRAB BAR 3100	ABI
D	TOILET PAPER DISPENSER	OWNER-SELECTED
E	NAPKIN DISPOSAL 0951	ABI
F	PAPER TOWEL DISPENSER	OWNER-SELECTED
G	SOAP DISPENSER 0933	ABI
H	MIRROR 0600 (8x36)	ABI
J	HAND DRYER - AIRBLADE V AB12	DYSON
K	NOT USED	
L	MENS HANDICAP SIGN BFM488BLACK	ROCKWOOD
M	WOMENS HANDICAP SIGN BFM488BLACK	ROCKWOOD
N	UNISEX HANDICAP SIGN BFM488BLACK	ROCKWOOD

- PROVIDE BLOCKING AS REQUIRED.  
 - SEE SHEET A01 FOR MOUNTING HEIGHTS.  
 SOLID PLASTIC RESTROOM PARTITIONS & DOOR BY ROCKVILLE - FLOOR MOUNTED, OVER-HEAD BRACED, COLOR BLACK.


**GENERAL NOTES**

- DO NOT SCALE DIMENSIONS FROM THE DRAWINGS. THE CONTRACTOR SHALL REQUEST NECESSARY DIMENSIONS NOT SHOWN ON THE DRAWINGS.
- VERIFY ALL CONDITIONS ON-SITE PRIOR TO PROCEEDING WITH WORK. ANY CONFLICT OR DISCREPANCY BETWEEN INFORMATION ON DRAWINGS AND ACTUAL FIELD CONDITIONS SHOULD BE BROUGHT TO ARCHITECT'S ATTENTION FOR RESOLUTION BEFORE BEGINNING WORK.
- ALL DIMENSIONS SHOWN ON DRAWINGS SHALL BE VERIFIED IN THE FIELD BY THE CONTRACTOR PRIOR TO CONSTRUCTION.
- NO DEVIATIONS, REVISIONS, CHANGES OR SUBSTITUTIONS ARE ALLOWED TO WHAT IS SHOWN IN THE DRAWINGS WITH OUT WRITTEN AUTHORIZATION.


**GENERAL PLAN NOTES**

- PROVIDE FRAMED OPENINGS AT ALL SUPPLY AND RETURN AIR FAN PENETRATIONS. SEE MECHANICAL DRAWINGS FOR SIZE AND LOCATIONS OF OPENINGS.
- PROVIDE MOISTURE RESISTANT GYPSUM WALLBOARD PARTITIONS AND CEILING IN BATH ROOMS, UTILITY/ANTONOR CLOSETS AND AT ALL EXTERIOR LOCATIONS. PROVIDE CONCRETE TILE BACKER BOARD AT ALL WALL TILE LOCATIONS.
- PROVIDE TREATED WOOD BLOCKS BETWEEN ALL METAL STUDS TO REMOVE GIBBS FOR THE JOINTS LOCATIONS ON FLOOR PLAN. REFER TO MECHANICAL DRAWINGS FOR LOCATIONS.
- BEHIND ALL DOORS RECEIVING WALL MOUNTED DOORS STOPS INDICATE DOORS HANGING AGAINST ADJACENT WALLS.
- PARTITIONS SCHEDULED TO RECEIVE WALL HUNG CABINETS, SHERING LOCKERS, TOILET ACCESSORIES, SHOWER SEATS OR ANY OWNER-PROVIDED WALL-MOUNTED ITEMS. VERIFY LOCATIONS OF ALL ACCESSORIES WITH OWNER AND ARCHITECT PRIOR TO CONSTRUCTION.
- PROVIDE DOUBLE METAL STUDS IN ALL DRYWALL PARTITIONS AT DOOR HEAD/JAMB CONDITIONS AND CORNER LOCATIONS. ALL PARTITIONS NOT EXTENDING TO STRUCTURE ABOVE TO BE BRACED TO THE STRUCTURE AT 4'-0" O.C.
- PROVIDE SOLID TOP TRACKS AT ALL PARTITIONS HIGH STOP BETWEEN CEILING AND STRUCTURE ABOVE AS A FIRE BLOCK. FIRE CALK ALL PENETRATIONS. GIBBS SHALL TERMINATE AT TOP TRACK.
- INSTALL FIRE EXTINGUISHERS SHOWN ON PLAN. FINAL LOCATIONS TO BE APPROVED IN FIELD BY THE FIRE MARSHAL.
- THE GENERAL CONTRACTOR SHALL PAINT ALL UNFINISHED MISCELLANEOUS METAL OBJECTS AND EXPOSED STEEL LINTELS AT ALL OPENINGS. COLORS TO BE SELECTED.
- PROVIDE BLOCKING IN WALL AS REQUIRED FOR ALL WALL MOUNTED ITEMS.
- PROVIDE POSITIVE SLOPE TO FLOOR DRAIN (1/8" IN 12" MIN SLOPE).
- COORDINATE LOCATION OF ACCESSORIES WITH LIGHT SWITCH.


**NOTE**  
G.C. TO PROVIDE UNIT PRICE (PER BOLLARD) TO BE ADDED AT OWNER'S DISCRETION.

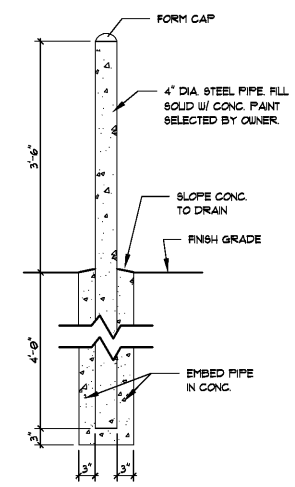


4 BOLLARD SECTION  
SCALE: 3/4" = 1'-0"

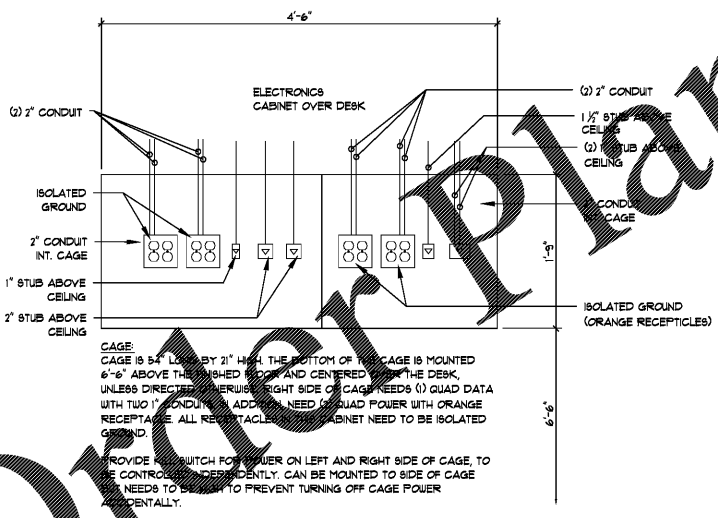

2 OFFICE CAGE ELEVATION  
SCALE: N.T.S.

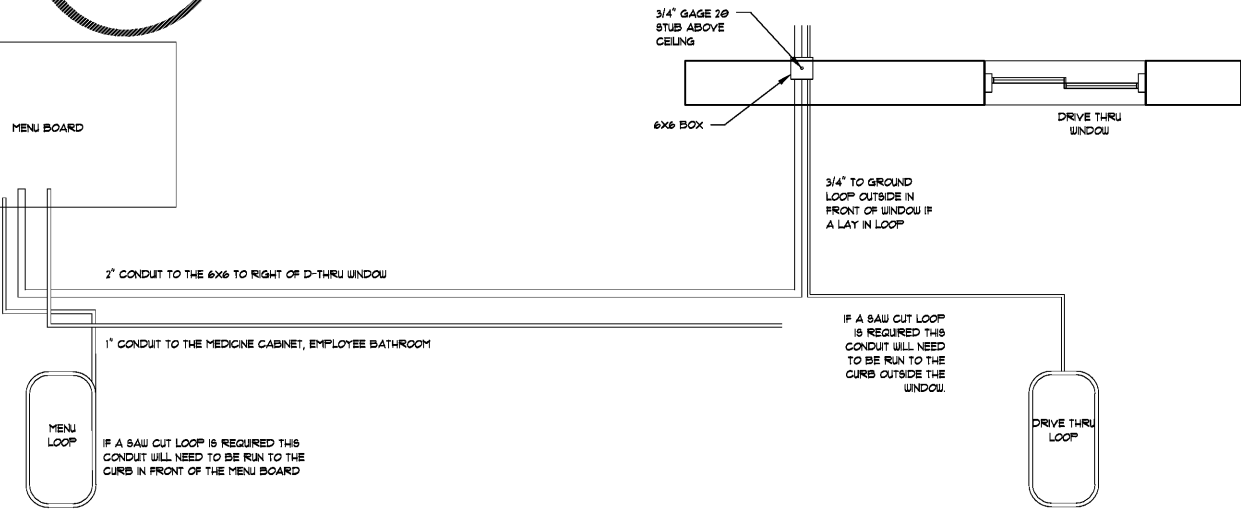


3 DRIVE THRU LOOP DIAGRAM  
SCALE: N.T.S.

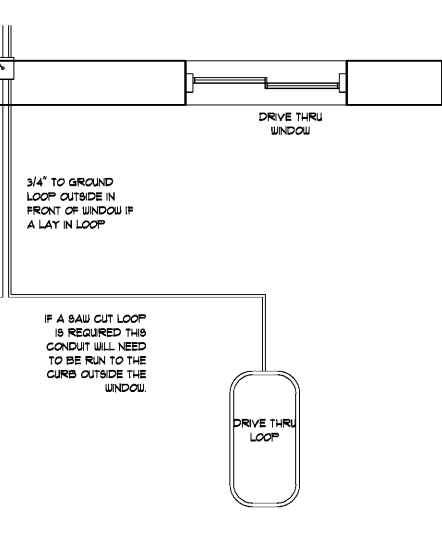

5 BOLLARD PLACEMENT DETAIL  
SCALE: 1" = 1'-0"

**LINDSEY ARCHITECTURE**  
25 S. Elm Street, Suite 300  
Greensboro, NC 27401  
P: 336.671.4434  
www.lindsayarchitecture.com

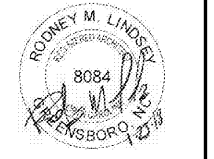

**COOK OUT PEMBROKE**  
601 West 3rd Street  
Pembroke, NC

NO.	DATE	DESCRIPTION

**FLOOR PLAN**

DATE: 1-23-2018  
DRAWN BY: ---  
CHECK BY: ---  
JOB NO: 11-103  
SHEET

**A1.1**

Order Plans @

WWW.LINDSEYARCHITECTURE.COM

