



BLADE SIGN DETAIL 1 1/2" = 1'-0" S NOT USED M




DEMOLITION SECTION 1" = 1'-0" J

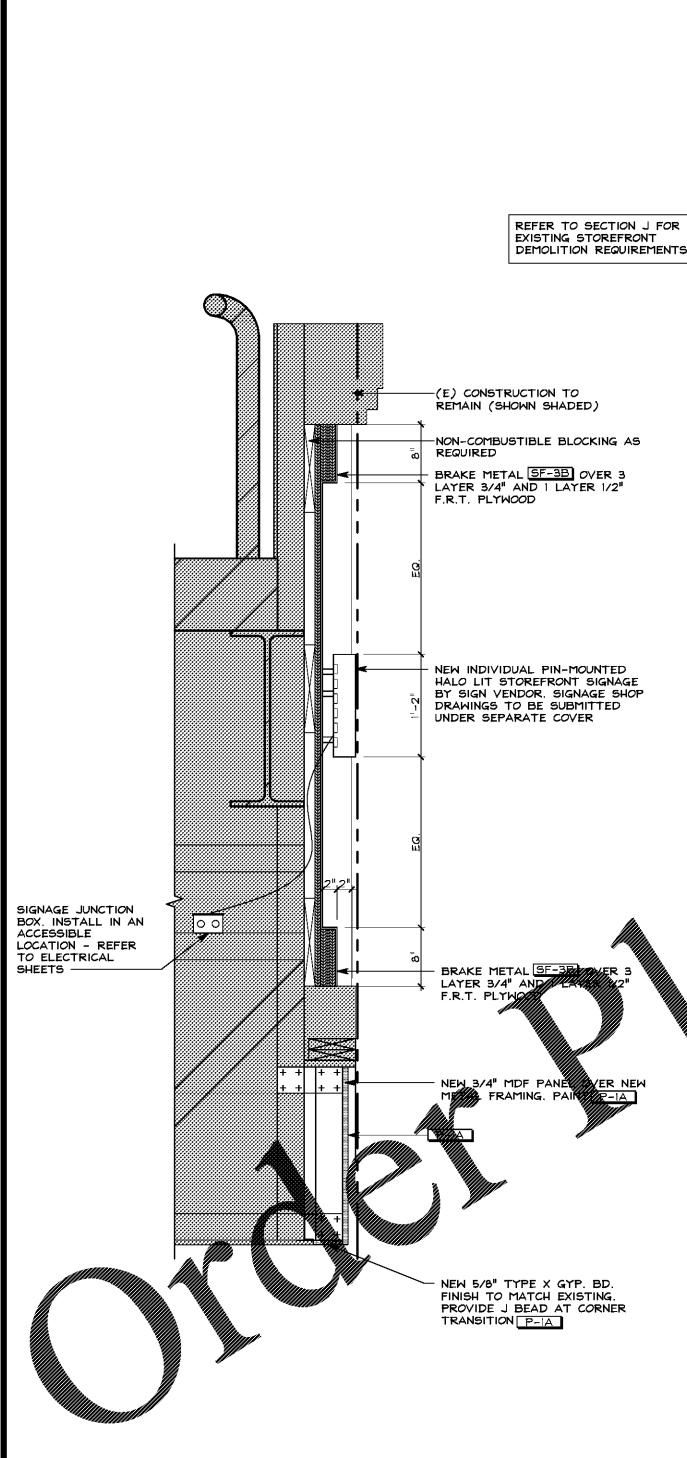


SIGN SECTION 1" = 1'-0" N

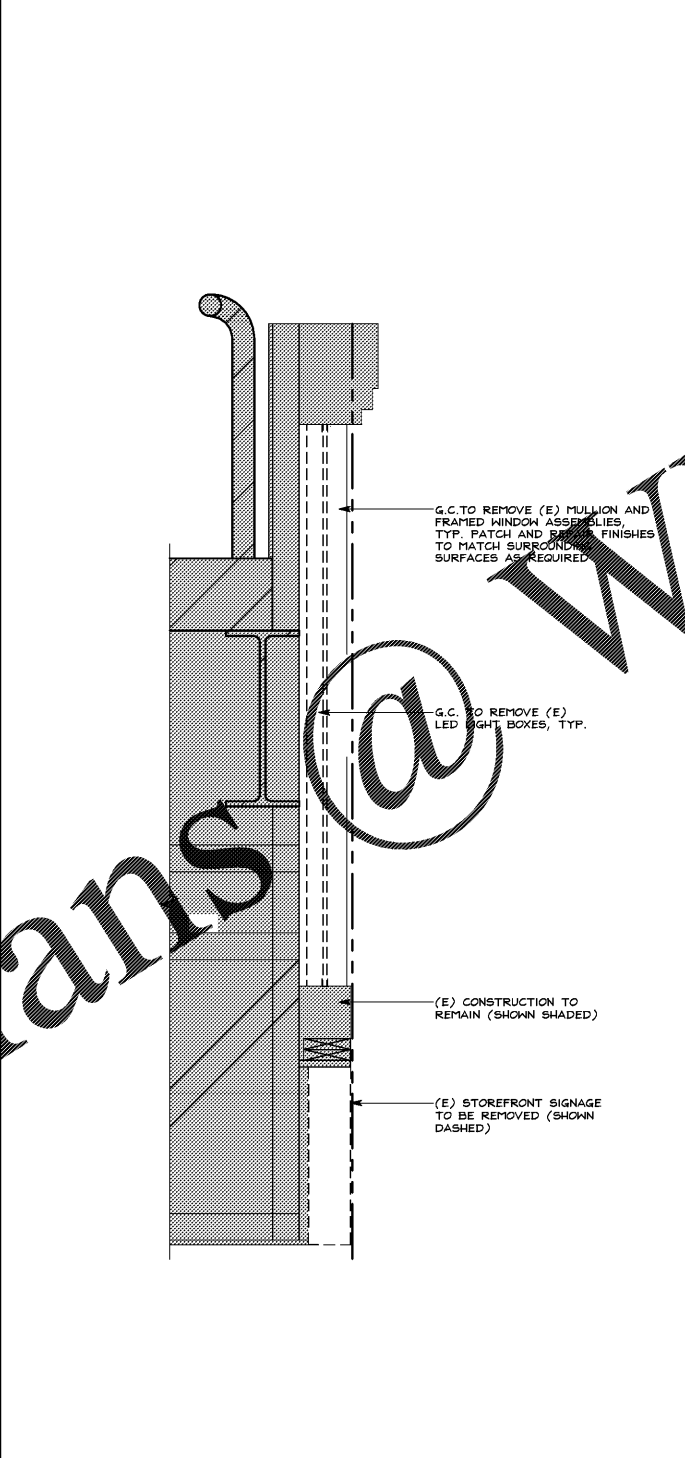

STOREFRONT ELEVATION 1/2" = 1'-0" B

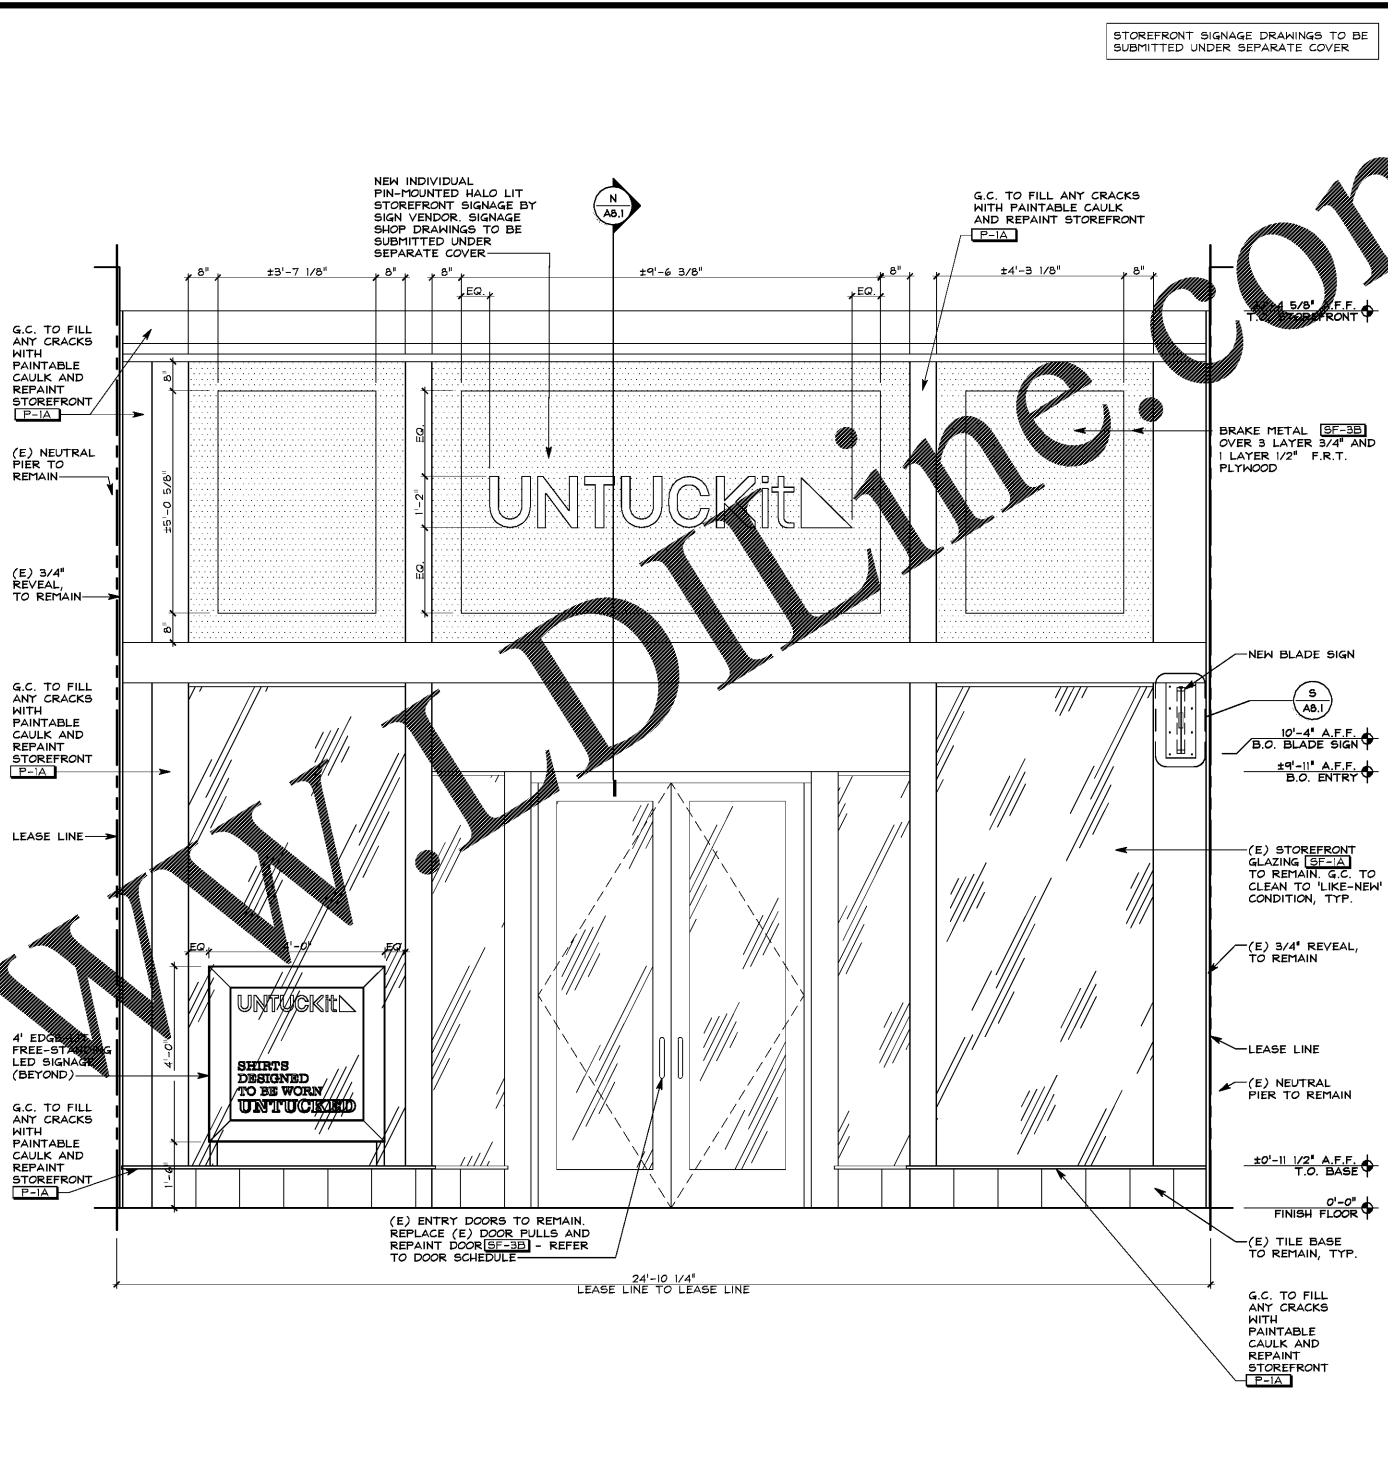

STOREFRONT PLAN 1/2" = 1'-0" A

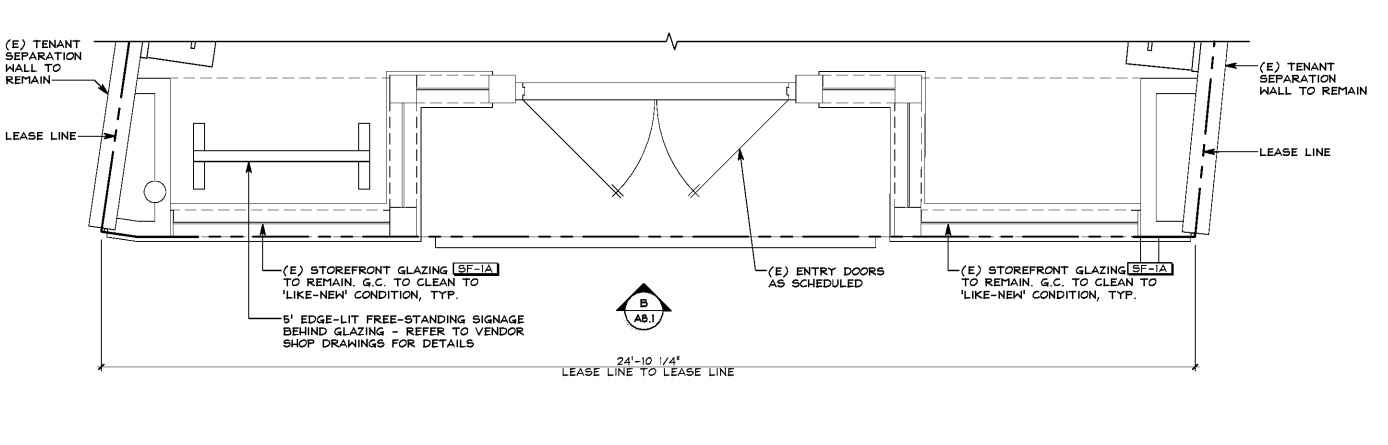

STOREFRONT PLAN 1/2" = 1'-0" A

STOREFRONT SIGNAGE DRAWINGS TO BE SUBMITTED UNDER SEPARATE COVER

OWNER: **UNTUCKit**
 SHIRTS DESIGNED TO BE WORN UNTUCKED.
 110 GREENE STREET
 SUITE 400
 DURHAM, NC, 27701

ARCHITECT / ENGINEER: **SHREMSHOCK**
 North Carolina Firm
 License Number: 62014
 Shremshock Architects, Inc.
 7400 W. Clampus Rd. Ste. 150 New Albany, OH 43054
 614.545.4550 | F: 614.545.4555
 www.shremshock.com

62014 THE ARCHITECT / ENGINEER ASSUMES NO RESPONSIBILITY OR LIABILITY FOR THE USE OF THESE PLANS FOR ANY PROJECT OTHER THAN SPECIFICALLY AUTHORIZED BY THEM AND BONDED AND SEALED FOR SUCH SPECIFIC LOCATION IN THE STATE. PROVISIONS OF TORSION SHOWN ON THE PLAN. THIS BUILDING USE IS ONLY APPLICABLE IN AREAS MEETING THE STATED DESIGN CRITERIA.

STORE NO: -
 PROJECT LOCATION:
 THE STREETS AT SOUTHPOINT
 6910 FAYETTEVILLE RD
 SPACE#: 1140
 DURHAM, NC 27713

DESIGN TYPE: -
 REVISIONS:
 REQUIRED BY: - DATE: -

*INDICATES NO REVISION TO THIS SHEET
 DRAWN BY: REC
 CHECKED BY: ELM

Bid Set
 TRCI
 04.10.18

DRAWING TITLE:
 STOREFRONT PLAN, ELEVATION AND DETAILS

DATE ISSUED:
 03/30/2018

PROJECT NO:
 180088

DRAWING NO:
A8.1

88 PLOTTED: 3/30/2018 2:35 PM