


SEAL:
THIS DOCUMENT IS NOT FOR CONSTRUCTION
UNLESS THE ARCHITECT OR ENGINEER'S
SIGNATURE AND SEAL APPEAR BELOW




David G. Boyce
Digitally signed by David G. Boyce
Date: 2018.04.11 14:18:14 -0400

DECOR SCHEDULE / FRONT OF HOUSE RETAIL		PROVIDED BY		
NO.	QTY.	DESCRIPTION	NBC EQUIP VENDOR	NBC MILLWORK VENDOR
A	*	DRAPERIES & HARDWARE	•	•
B	8	LIFESTYLE PHOTO SET	•	•
C	1	HELIUM TANK COVER	•	•
D	*	SALES SHELVING (REF. ELEV.)	•	•
E	1	36" D. HOLIDAY TABLE	•	•
F	1	42" D. 3-TIER ROUND DISPLAY	•	•
G	1	HERO WALL PICTURES	•	•
H	1	MENU BOARD	•	•
I	1	CAKE DISPLAY BOOK	•	•
J	1	SEASONAL CAKE DISPLAY	•	•
K	2	3-SHELF VICTORIAN	•	•
L	1	4-SHELF CURIO	•	•
M	1	HANGING LOGO SIGNAGE	•	•
N	1	DOOR SIGN	•	•
O	1	GREETING CARD HOLDER	•	•
P	1	RUG (ROUND OR OVAL)	•	•
Q	1	CAKE BOOK TABLE	•	•
R	1	FLAVOR BOARD (WALL MTD.)	•	•
S	1	SAMPLE TABLE	•	•
T	1	28" x 48" MIRROR W/ DECAL	•	•
U	1	RETAIL TABLE	•	•
V	1	EMPIRE DRESS FORM	•	•
W	1	SEASONAL BANNERS	•	•
X	1	BABY CHANGING TABLE	•	•
Y	4	SUNFLOWER MEDALLIONS	•	•
Z	8	DRAPER'S TABLE	•	•


1. MENU BOARD FRAME BY MILLWORK, DIGITAL MENU AND GRAPHICS BY NBC VENDOR
2. MIRROR BY EQUIP VENDOR, DECAL BY NBC VENDOR

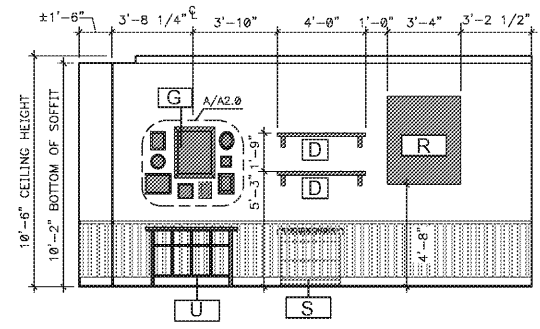


1 HERO WALL ELEVATION
SCALE: 1/4" = 1'-0"

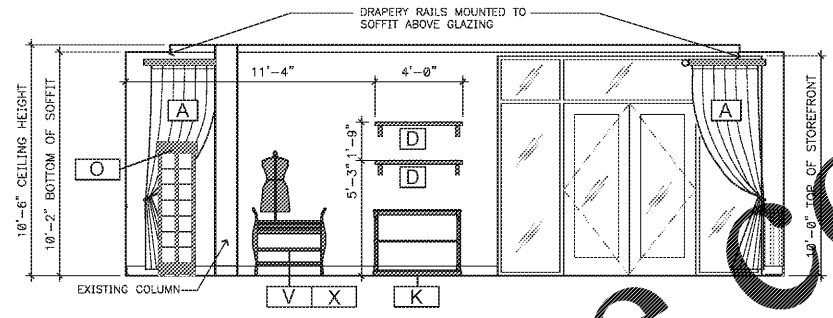

2 STOREFRONT ELEVATION
SCALE: 1/4" = 1'-0"

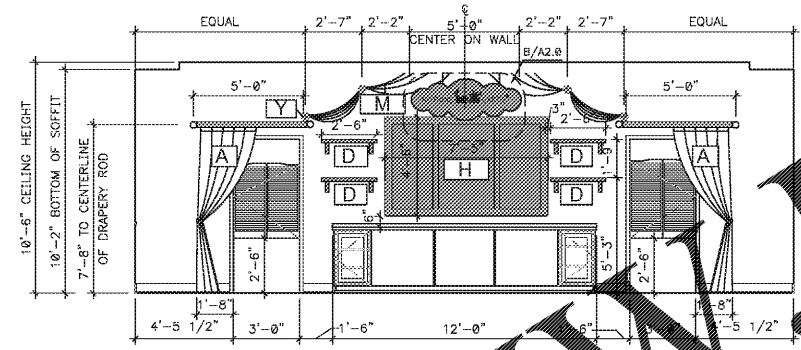


3 MENU BOARD WALL ELEVATION
SCALE: 1/4" = 1'-0"

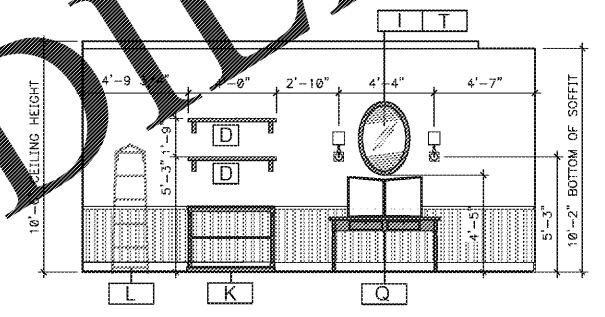

4 CAKE TABLE / FIXTURE WALL ELEVATION
SCALE: 1/4" = 1'-0"

DECOR ELEVATIONS

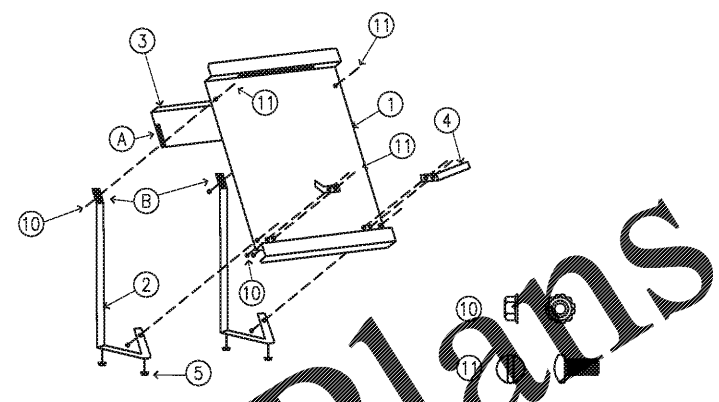

HERE ARE THE ASSEMBLY INSTRUCTIONS FOR YOUR CAKE BOOK.

IN ORDER TO KEEP YOUR PAGES FROM FALLING OUT OR COMING LOOSE, YOU WILL NEED TO LOOSEN THE SCREW #11. TO DO THIS YOU MAY HAVE TO GRIP THE NUT #10 WITH PLIERS OR A WRENCH.

YOU WILL NOTICE THE PIVOT LOCK BRACKET #3 HAS AN OBLONG SLOT IN IT - ITEM A. YOU SHOULD ALSO NOTICE THAT THE COUNTER LEG #2 ALSO HAS A SLOT IN IT - ITEM B. THIS ALLOW FOR ADJUSTMENT.

AFTER YOU HAVE LOOSENED THE SCREW #11, PUSHED DOWN ON THE PIVOT LOCK BRACKET #3 SO IT IS AS TIGHT AS POSSIBLE TO THE PAN #1. THE TOP LIP OF THE PIVOT LOCK BRACKET #3 KEEPS THE CAKE BOOK PAGES FROM BEING ABLE TO BE PUSHED UP WHILE BEING TURNED, THEREBY ALLOWING THE BOTTOM PIN OF THE PAGE ESCAPE ITS SLOT FROM THE BOTTOM OF THE PAN #1 AND BECOMING LOOSE.

AT ONE LOCATION THE SLOT - ITEM #A HAD TO BE MADE LONGER IN ORDER FOR THE TIGHTENING TO OCCUR. THIS WAS DONE BY REMOVING THE PIVOT LOCK BRACKET #3 AND DRILLING THE SLOT LONGER AND REINSTALLING IT.


5 CAKE BOOK ANCHORING DETAIL
N.T.S.

NOTE: SALES AREA REFRIGERATION CASE IS FOR DISPLAY ONLY. ALL PRODUCT TO BE PRE-WRAPPED IN KITCHEN AREA. IF ANY PRODUCT IS SOLD FROM REFRIGERATION CASE, PRODUCT WILL BE RETURNED TO KITCHEN FOR FINAL DECORATION AND PACKAGING PRIOR TO DELIVERY TO CUSTOMER. NO SEATING OR BEVERAGES ARE PROVIDED.


NOTE: EQUIPMENT FLOOR PLAN TAKES PRECEDENCE OVER EQUIPMENT SCHEDULE FOR LAYOUT, SIZES, AND CONFIGURATION. TENANT TO CONFIRM EQUIPMENT ORDER WITH SUPPLIER. EQUIPMENT SUPPLIER TO PROVIDE CURB FOR WALK-IN CONDENSING UNIT(S). G.C. TO INSTALL CURB AND COORDINATE AND PROVIDE ROOF PENETRATION(S).

- ALL ITEMS LISTED, U.N.O ARE TENANT PROVIDED, CONTRACTOR INSTALLED. G.C. TO VERIFY ALL ITEMS AND/OR SERVICES TO BE PROVIDED BY TENANT. REFER 'DECOR SCHEDULE', PROVIDED BY TENANT, FOR INSTALLATION OF STD. DECOR ITEMS NOT LISTED IN CONSTRUCTION DOCUMENTS.
- * MILLWORK ITEMS CAN BE ORDERED THROUGH EQUIPMENT PROVIDER OR PROVIDED BY G.C. REF. TO FIXTURE PLAN & MILLWORK DETAILS ALONG WITH CAFE DOORS AND WALL BEAD BOARD.
- TENANT G.C. ** SHELVES AT LOBBY/SALES ARE TO BE PAINTED P-4 AT MENU WALL AND P-2 AT ALL OTHER LOCATIONS.
- EQUIPMENT SUPPLIER TO PROVIDE AND INSTALL COOLANT LINES. EQUIPMENT SUPPLIER TO INSTALL WALK-IN UNIT(S). G.C. AND EQUIPMENT SUPPLIER TO COORDINATE SCHEDULE, CURBS AND ROOF PENETRATIONS.
- FRANCHISEE TO PURCHASE 'K', 'S', & 'V' FROM SHIPP DISTRIBUTION
- NOT USED.
- G.C. TO INSURE PROPER INSTALLATION OF MIXER, UPON INSTALLATION, VERIFY MIXER IS PROPERLY TURNING. ARM TO BE TURNING COUNTER CLOCKWISE AND PADDLE TO BE TURNING CLOCKWISE. IF TURNING IN WRONG DIRECTION, SWITCH TWO WIRES AT J-BOX LOCATION (NOT IN MIXER CABINET) THEN CHECK ROTATION AGAIN. CONTACT PRECISION N. AMERICA, MARK ALTRAC AT 518.462.3387 FOR ASSISTANCE.
- NOT USED.
- FRANCHISEE TO PURCHASE 'U' CONSOLE FROM IKEA, HEMNES SOFA TABLE, WHITE STAIN #002.518.14 81 3/4" X 15 3/4"
- WALK-IN CONDENSER(S) ROOF PENETRATION AND CURB(S) TO BE PROVIDED AND INSTALLED BY GENERAL CONTRACTOR.
- ALL KITCHEN SHELVING PROVIDED BY EQUIPMENT SUPPLIER IS INSTALLED BY EQUIPMENT SUPPLIER (EXCEPT MANAGER DESK UPPER CABINET AND SHELVES ARE PROVIDED BY OTHERS AND INSTALLED BY G.C.).
- WALK-IN UNIT AND CONDENSATE DRAINS INSTALLED BY EQUIPMENT SUPPLIER.
- G.C. TO PROVIDE INSULATION AT ALL WALK-IN UNIT PENETRATIONS.
- ALL DECOR ITEMS, MILLWORK PACKAGE, AND EQUIPMENT TO BE INSTALLED BY GENERAL CONTRACTOR (J.N.O).

DECOR & EQUIPMENT NOTES

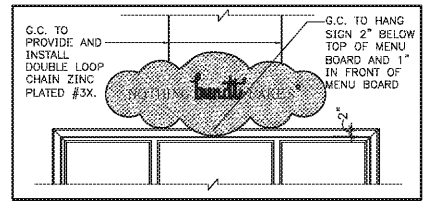


B MENU SIGNAGE DETAIL
SCALE: 1/2" = 1'-0"

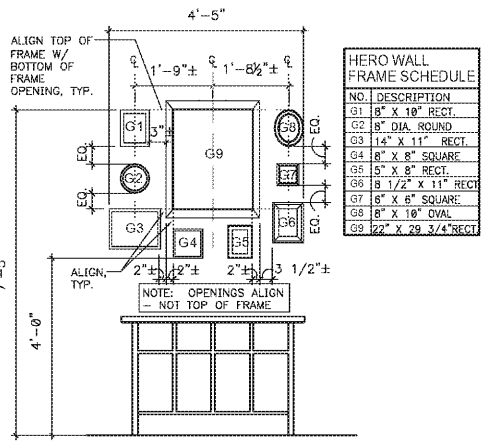

A HERO WALL PICTURE FRAME ELEVATION
SCALE: 1/2" = 1'-0"

NO.	DESCRIPTION
G1	8" X 10" RECT.
G2	8" DIA. ROUND
G3	14" X 11" RECT.
G4	8" X 8" SQUARE
G5	15" X 8" RECT.
G6	8 1/2" X 11" RECT.
G7	6" X 6" SQUARE
G8	8" X 16" OVAL
G9	22" X 29 3/4" RECT.

04.11.18 PERMIT SUBMIT
04.04.18 OWNER REVIEW

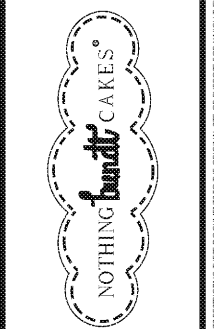

CREEKSIDE PLAZA
4110 N MT. JULIET RD.
MT. JULIET, TN 37122

PROJECT NO: 2018.0044
DATE: 2018.04.11

A2.1
DECOR ELEVATIONS
AND NOTES

CHECKED: MCP DRAWN: ABKE

Order Plans @

WWW.LDOnline.com

COPYRIGHT © 2018 INTERPLANS, LLC. REPRODUCE OR TRANSMIT IN ANY FORM OR BY ANY MEANS, WITHOUT PERMISSION IN WRITING IS STRICTLY PROHIBITED.