

- GENERAL**
- 1 LEASE LINE
  - 2 (E) DEMISING WALL
  - 3 STOREFRONT ENTRY DOORS
  - 4 LIGHT CURTAIN UNIT TO PREVENT OPERATION OF ROLLING GRILLS WHEN SLIDING DOORS ARE DEMISING PATH. REFER TO STOREFRONT ENRAGED PLAN DETAIL ON SHEET A02.1
  - 5 LINE OF BULKHEAD ABOVE, SHOWN DASHED
  - 6 (E) NEUTRAL PIER
  - 7 STOREFRONT SIGNAGE ABOVE
  - 8 BLADE SIGN - SEE STRUCTURAL DRAWINGS FOR ATTACHMENT REQUIREMENTS
  - 9 G.C. TO INSTALL TACTILE EXIT SIGNAGE. SEE DETAIL L/A13.1
  - 10 STOCKING CART
  - 11 MOP SINK, MOP HOLDER AND HOSE HOLDER. REFER TO A/A13.1
  - 12 LEVEL EXISTING FLOOR @ CASHWRAP/BACKDRAP AREA
  - 13 ELECTRICAL PANELS - SEE ELECTRICAL DRAWINGS. INSTALL PLYWOOD ON FACE OF WALL FURRING AS REED FOR BACKING. DASHED LINE INDICATES MIN. CLEAR FLOOR SPACE REED IN FRONT OF PANELS
  - 14 TOILET ROOM CABINET. REFER TO A/A13.1
  - 15 (6) INDIVIDUAL HOOKS. REFER TO DETAIL L/A14.2
  - 16 PLYWOOD SHELVING ABOVE MOP SINK. REFER TO DETAIL A/A13.1
  - 17 SALES/NON-SALES WALL: FULL-HEIGHT GYP. BD. @ NON-SALES SIDE ONLY. REFER TO DETAIL B/A12.1
  - 18 WAREFRONT ABOVE GYP. BD. @ NON-SALES SIDE ONLY. SEE ELECTRICAL DRAWINGS
  - 19 FIXED SHELVING UNITS - ANCHOR TO FLOOR AND SECURE TO WALL. REFER TO SHEET A14.1 FOR DETAILS

- 20 MOBILE SHELVING UNITS - REFER TO A 1 J/A14.1 LEVEL FLOOR BENEATH UNITS USING SELF-LEVELING CONCRETE TOPPING. ALLOWABLE TOLERANCE IS 1/8" (3mm) PER 10'-0" (3048mm). FLOOR MOUNTED TRACK. REFER TO MFG'S INSTALLATION GUIDE FOR MORE INFORMATION
- 21 G.C. TO PROVIDE (2) SHELVES ON OWNER SUPPLIED STANDARDS AND BRACKETS ON WALL ABOVE MICROWAVE/MINI REFRIGERATOR, SAFE, LOCKERS & BREAK COUNTER. SEE DETAIL C 1 G/A14.2. DEPTH OF SHELVING @ MICRO/FRIDGE TO BE 18" (457mm) MIN.
- 22 LEAVE BOTTOM (2) SHELVES OUT OF FIXED SHELVING UNIT FOR LOCATING MOBILE MARKETING CART.
- 23 MARKETING CART
- 24 PERIMETER SHELVING W/ WALL MOUNTED STANDARDS. SEE C/A14.1
- 25 DRINKING FOUNTAIN W/ RECYCLE COMPRESSOR. SEE DETAIL R/A13.1
- 26 LOCKED BACKDRAP CONTAINER. SEE A/A14.2
- 27 48" (1219mm) HTL. CORNER GUARD @ NON-SALES AREA. INSTALL TIGHT TO FLOOR.
- 28 PLAN TUBE HOLDER MOUNTED UNDER PHONE/DATA BOARD. SEE DETAIL M/A14.2
- 29 MANAGERS WORKSTATION W/ COMPUTER. SEE DETAIL A/A14.2
- 30 4'-0" W X 8'-0" H (1219mm X 2438mm) SLAT WALL SYSTEM
- 31 EMPLOYEE LOCKERS. INSTALL BLOCKING FOR ATTACHMENT TO WALL
- 32 ASSOCIATE FOLDING TRAINING TABLE AND CHAIRS
- 33 SINK SPEC. FRANKE 18" X 17" (457mm X 430mm) STAINLESS STEEL. MODEL: BMSK002 PROVIDED & INSTALLED BY G.C. G.C. TO PROVIDE DRINKING WATER SPIGOT
- 34 PROCESSING AREA SHOWN DASHED. REFER TO SHEET A05.1
- 35 18" X 12" (457mm X 305mm) F.R.T. PLYWOOD MOUNTED TO WALL @ 6'-0" (1829mm) A.F.F. (TO BOTTOM) FOR PHONE AND DATA EQUIPMENT
- 36 SAFE. SECURED TO FLOOR
- 37 G.C. TO INSTALL 1/8 GA. SHEET HTL. WITHIN 2'-0" (610mm) OF THE HANDLE SIDE OF SERVICE DOOR ON STORE SIDE ONLY. SEE N/A12.2

- 38 MICROWAVE. SEE DETAIL C/A14.2
- 39 REFRIGERATOR. SEE DETAIL C/A14.2
- 40 G.C. TO REFINISH (E) GYP. BD. WALL TO NEW CONDITION
- 41 BREAK AREA STOOL
- 42 DRAINAGE CURB FOR DEMONSTRATION SINK. SEE MFG DRAWINGS
- 43 ALL SYSTEM 1 - SEE P/A14.2
- 44 WALL CONTAINING DRAIN LINE FOR DEMO SINK W/ MODIFIED FRAMING PER DETAIL N/A12.1
- 45 MOUNTED STEEL MAGNETIC MARKER BOARD. SEE DETAIL M/A14.2 FOR MOUNTING HEIGHT CONFIGURATION AND 3/4" X 1/2" (19mm X 13mm) GYP. BD. TO BE INSTALLED OVER MARKER BOARD
- 46 18" DEEP BREAK COUNTER PROVIDED & INSTALLED BY G.C. - SEE R/A14.2
- 47 FIRE EXTINGUISHER LOCATION. EXTINGUISHER TO HAVE MINIMUM RATING OF 2-A/10BC. G.C. TO LOCATE SO THAT MAXIMUM DISTANCE BETWEEN THEM IS NO MORE THAN 75'-0" (22860mm). COORDINATE EXACT LOCATION WITH OWNER'S PROJECT MANAGER & FIRE MARSHAL. MOUNT WITH TOP NO HIGHER THAN 48" (1219mm) OFF THE FLOOR.
- 48 FLOOR OUTLET. REFER TO ELECTRICAL DRAWINGS
- 49 ADMINISTRATIVE STATION. SEE DETAIL W/A14.1
- 50 ADDITIONAL CABINET. SEE C/A14.2 & ELEC. DRWG.
- 51 1/8" ALUMINUM CORNER GUARD. REFER TO FINISH SCHEDULE
- 52 MUSIC CONTROL SYSTEM - SEE ELECTRICAL DRAWINGS
- 53 INSTALL WATER-RESISTANT GYP. BD. @ TOILET ROOM AND DRINKING FOUNTAIN WALLS. TYP. INSTALL WATERPROOF MEMBRANE UP TO 6" (152mm) A.F.F. ON WALLS PRIOR TO FINISH INSTALLATION
- 54 LINE OF GYP. BD. SOFFIT ABOVE
- 55 G.C. TO INSTALL IN-WALL METAL BLOCKING FOR LADDER ATTACHMENT. REFER TO DETAIL R/A10.9
- 56 TO NOT USED


- BATH & BODY**
- 57 NOT USED
  - 58 METAL CORNER GUARD. INSTALL TIGHT TO BASE. REFER TO A05.1 FOR FINISH
  - 59 METAL CORNER GUARD. GYP. BD. WALL TO NEW CONDITION
  - 60 TO NOT USED
  - 61 CHANGE PLUMBING. REFER TO P/A14.2
  - 62 CHANGE SIGNAGE. REFER TO A/A13.1
  - 63 WHITE METAL TRIM
  - 64 NOT USED
  - 65 LINE OF METAL FRAMING ABOVE SIGN. SHOWN DASHED
  - 66 SURFACE MOUNTED MARKETING FRAME
  - 67 TO NOT USED
- WHITE BARN CANDLE**
- 68 ANGLED NICHE DEMONSTRATION SINK. SEE A11.3 / A11.3a
  - 69 PASS-THRU PORTAL ABOVE, SHOWN DASHED. REFER TO DETAILS ON A11.3
  - 70 WHITE BARN ILLUMINATED SIGN ABOVE, TO BE INSTALLED BY SIGN VENDOR
  - 71 G.C. TO INSTALL CONTINUOUS 2X (30mm) IN-WALL WOOD BLOCKING FOR CLOCK INSTALLATION. REFER TO DETAIL D11.5
  - 72 METAL CORNER GUARD AT SALES AREA. INSTALL TOP TIGHT TO BASE. REFER TO A05.1 FOR FINISH
  - 73 PASS-THRU PORTAL ABOVE, SHOWN DASHED. REFER TO DETAILS ON C/A14.1
  - 74 NOT USED
  - 75 G.C. TO INSTALL IN-WALL METAL BLOCKING FOR GRAPHIC FRAME ATTACHMENT. REFER TO SHEET A02.1
  - 76 CASHWRAP. SEE A11.4. CASHWRAP TO RECEIVE SECURITY DEPOSIT. REFER TO ELECTRICAL DRAWINGS

**CONSTRUCTION PLAN KEYNOTES**

- CONSTRUCTION PLAN NOTES:**
- EXISTING FLOOR SLAB SHALL BE LEVEL, WITH MAXIMUM ALLOWABLE SLOPE OF 1/8" (3mm) PER 10 FEET (3048mm). CONTRACTOR TO VERIFY EXISTING CONDITIONS AND LEVEL AS REQUIRED.
  - G.C. TO LEVEL EXISTING FLOOR AT CASHWRAP/BACKDRAP AREA USING LATEX LEVELING COMPOUND. TAPER EDGES DOWN TO TOP OF FLOOR SLAB (1/8" (3mm) PER FOOT (305mm) MAXIMUM TAPER). FLOORING TO CONTINUE UNDERNEATH CASHWRAP & BACKDRAP.
  - FIRE ALARM/STROBE - AUDIO/VISUAL ALARM SYSTEMS WILL COMPLY WITH ADA REQUIREMENTS. MOUNT/SUSPEND ALARMS SO AS NOT TO INTERFERE WITH DISPLAY FIXTURES.

REFER TO SHEET A00.3 FOR PARTITION SCHEDULE.  
REFER TO SHEET A00.2 DOOR SCHEDULE.

UNLESS OTHERWISE NOTED, ALL DIMENSIONS ARE TO FINISH FACE OF WALL.

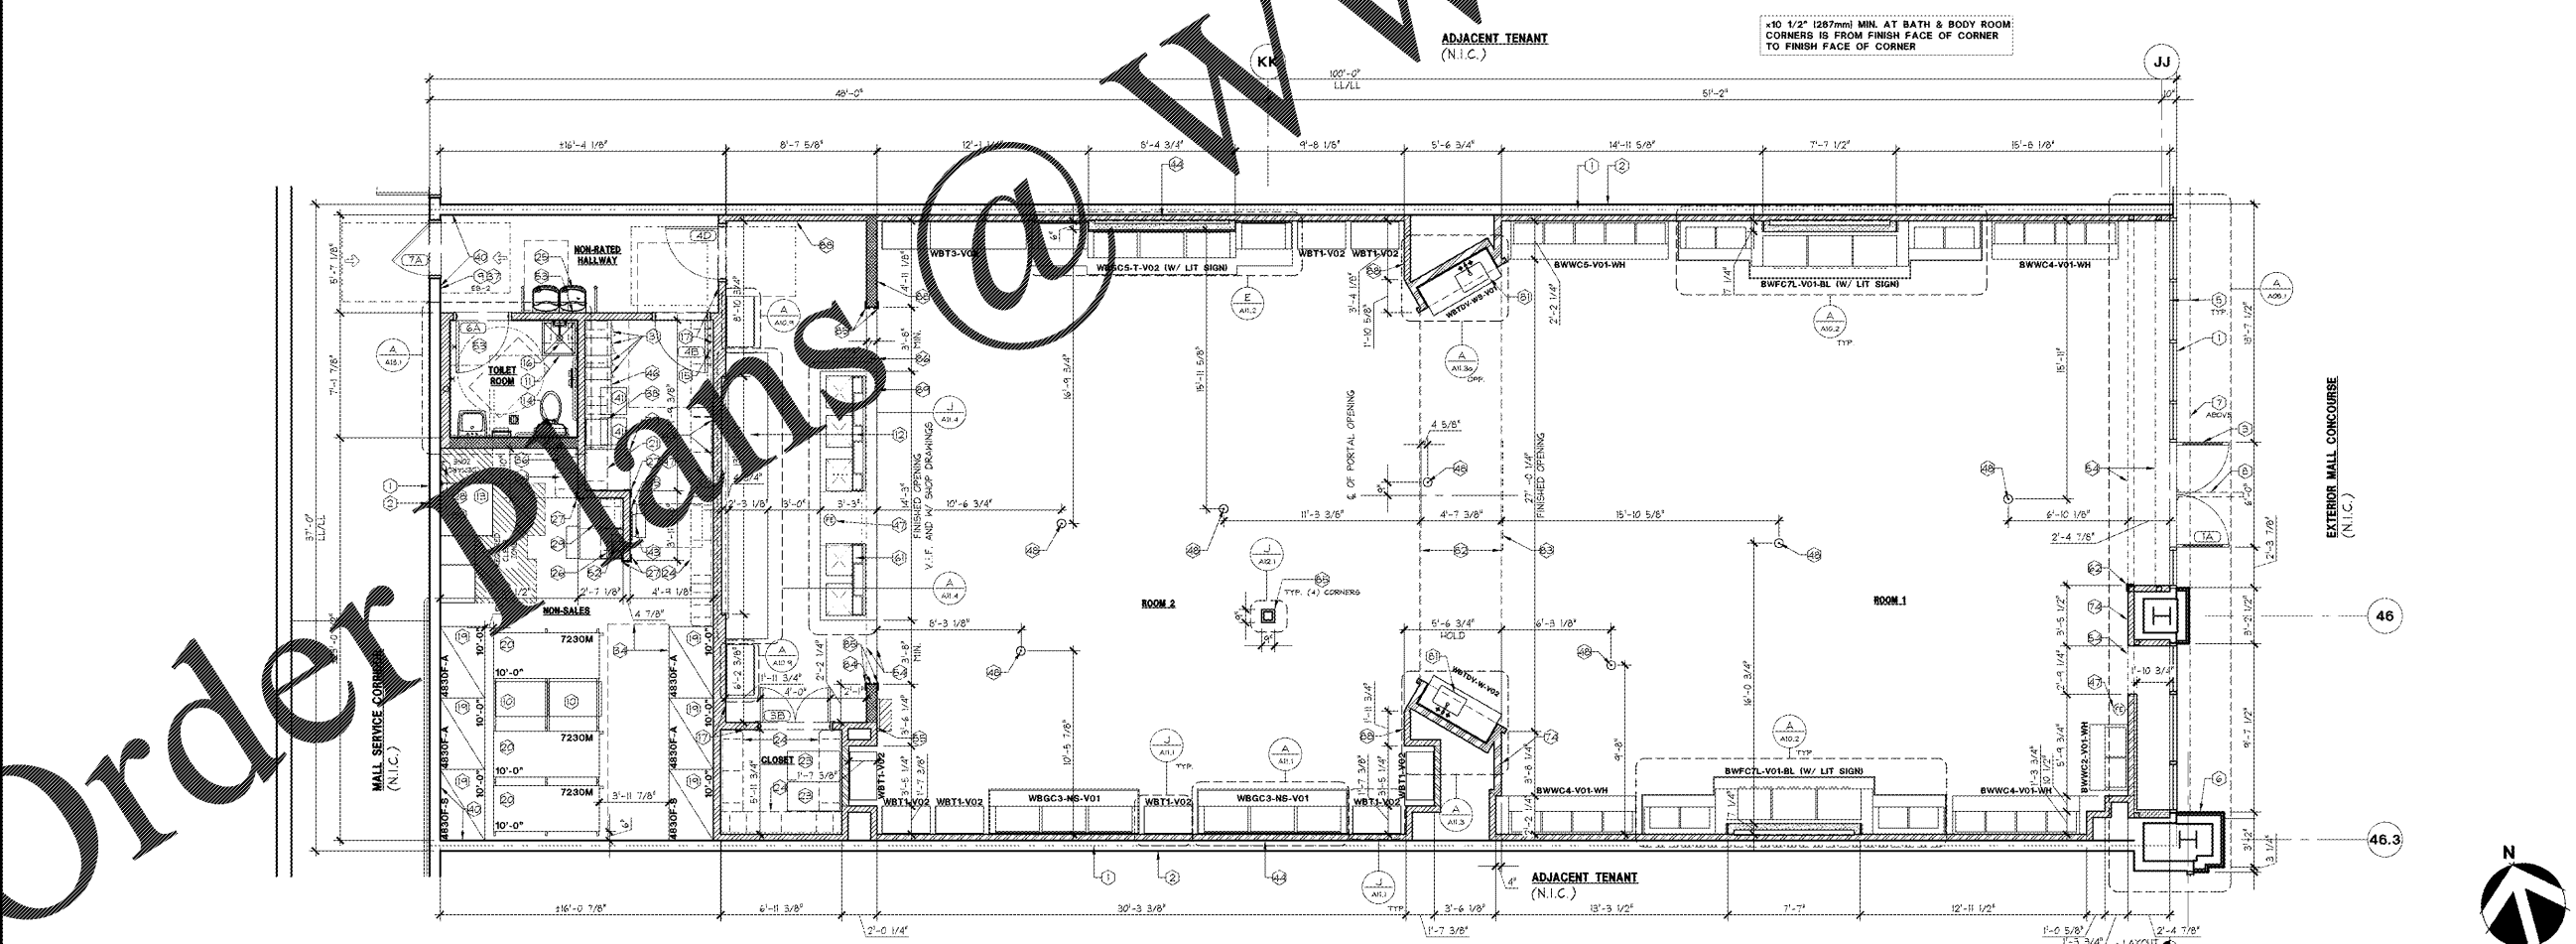

**CONSTRUCTION PLAN**

1/4" = 1'-0"  
42P-A021-A00-PLAN  
10.14.11

**CR**  
architecture + design  
607 1/2th Street, Suite 210  
Columbus, OH 43215  
Phone: 614.451.7448

**Lbrands**  
STORE DESIGN & CONSTRUCTION  
Three Limited Parkway - Columbus, Ohio 43230  
Telephone: 614.415.7000 - Fax: 614.415.7449

**PROJECT INFORMATION:**  
104.01.2445.01  
**BATH & BODY WORKS**  
CHARLOTTE PREMIUM OUTLETS  
5404 NEW FASHION WAY  
SPACE NO. 240  
CHARLOTTE, NC 28278

**SCOPE:** TYPE: BBW ES / NSC 2016  
PACKAGE: 2016  
DATE: 03/13/18  
USBC PROJECT #: 09107078 I/A/E PROJECT #:

**REVISIONS:**

ELITE CONSTRUCTION GROUP  
LAKI JACKSON, IN  
PHONE: 773.288.8711  
NOTE: THESE PRINTS HAVE BEEN  
REVIEWED BY SUPERVISOR AND WILL  
BE 50 PERCENT OF WHAT IS  
NOTED ON PLANS.

DATE ISSUED: 03/13/18  
DESIGNED BY: SO  
DRAWN BY: SP  
CHECKED BY: JMH

**CONSTRUCTION PLAN**

DRAWING NUMBER:  
**A02.1**

Order Plans @

WWW.LDLINE.COM