



Order Plans

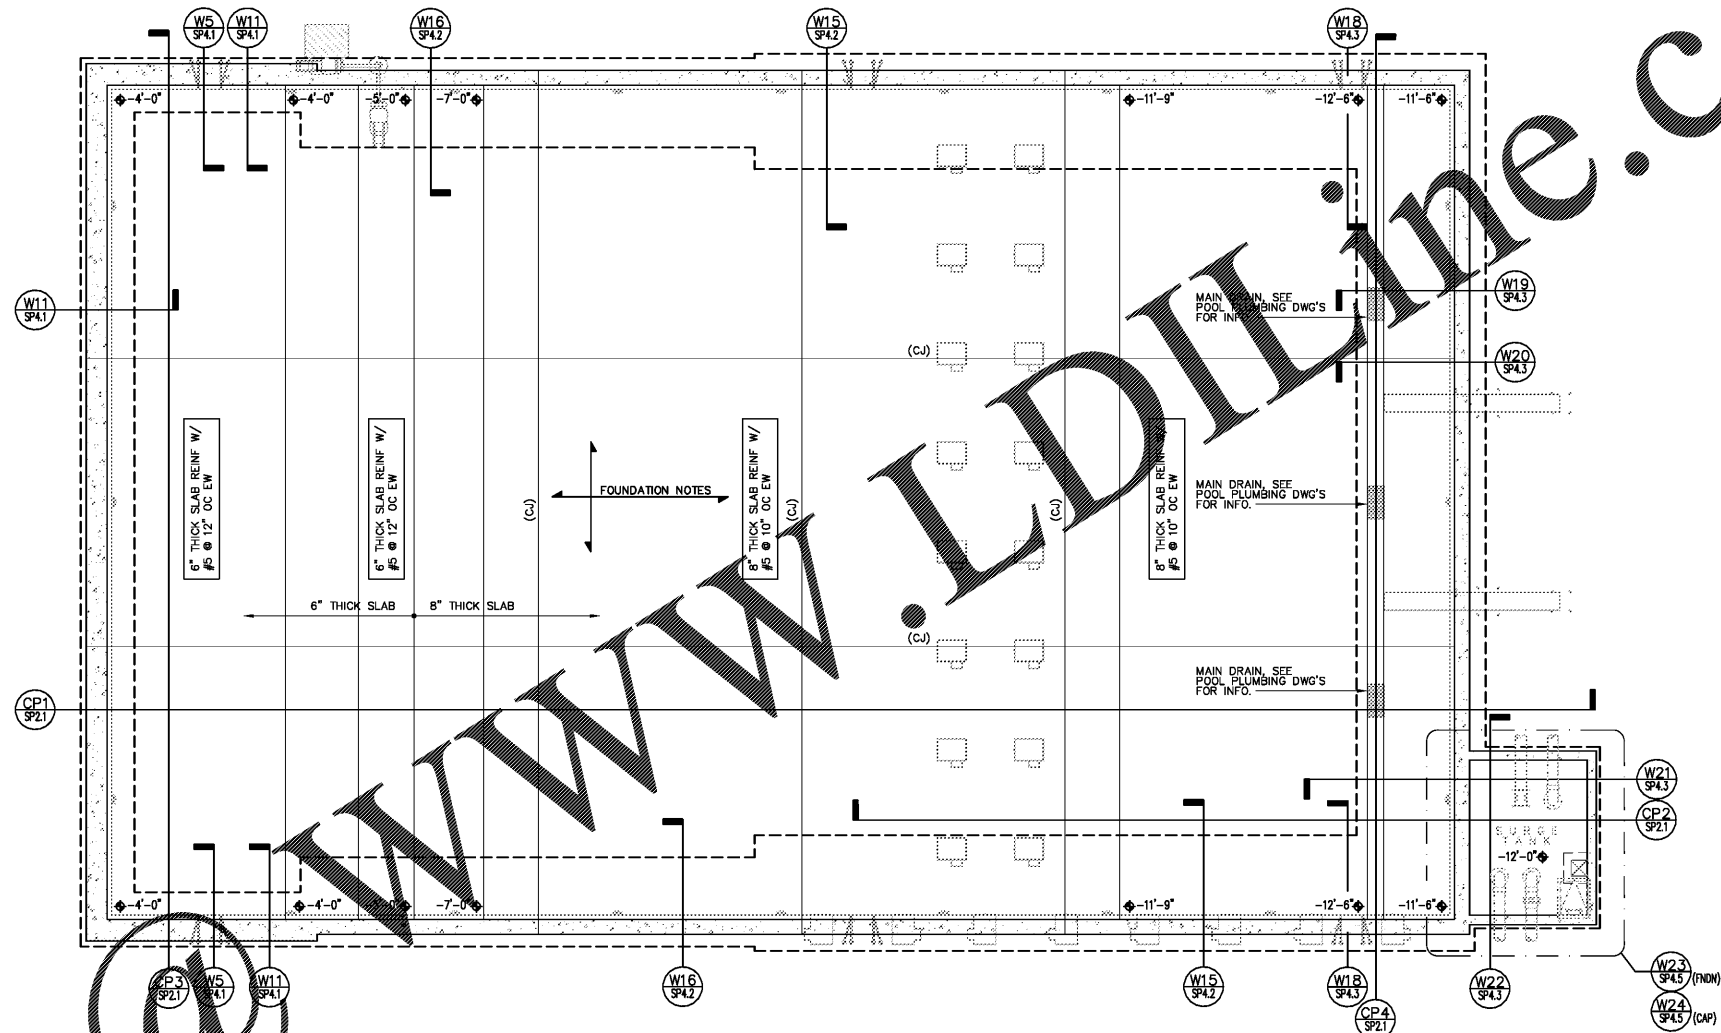

1 COMPETITION POOL FOUNDATION PLAN
SCALE: 1/8" = 1'-0"

- FOUNDATION PLAN NOTES:**
- REFERENCE SHEET SP1.1 FOR GENERAL NOTES. REFERENCE CIVIL FOR POOL WATER ELEVATION. COORDINATE POOL MECHANICAL AND PIPING WITH POOL DRAWINGS.
 - DASHED LINE ON PLAN DENOTES THICKENED SLAB. COORDINATE ADDITIONAL SLAB REQUIREMENTS WITH SCS WATER FEATURES.
 - ALL POOL WALL THICKNESSES SHOWN ARE AT POOL WALL MID HEIGHT. TOP OF SLAB ELEVATION MEASURED FROM WATER LEVEL SHOWN THIS \diamond "-" ON PLAN EQUALS REFERENCE EL.; FOR ACTUAL EL., SEE CIVIL DRAWINGS.
 - FOR TYPICAL FOUNDATION PLAN DETAILS, SEE DRAWINGS SP4.1 THRU SP4.4.
 - FOR GENERAL STRUCTURAL NOTES, SEE DRAWING SB1.1. FOR FOOTING SIZE AND REINFORCING, SEE DRAWINGS SP4.1 THRU SP4.4.
 - FOR PLAN DIMENSIONS NOT SHOWN, REFER TO POOL DRAWINGS.
 - (C-J) CONTROL/CONSTRUCTION JOINTS, FOR DETAILS SEE DRAWING SP4.4.
 - PROVIDE HYDROSTATIC RELIEF VALVES IN ALL MAIN DRAIN SUMPS AT THE BOTTOMS OF POOLS TO RELIEVE HYDROSTATIC PRESSURE. POOL WATER CAN BE DRAINED PROVIDED THAT ALL HYDROSTATIC RELIEF VALVES ARE IN WORKING ORDER AND WELL POINT PLUGS ARE REMOVED. WATER SHOULD REMAIN IN POOL, EXCEPT FOR TEMPORARY MAINTENANCE.

NOTE:
DURING USE OF POOL: BEFORE DRAINING WATER FROM POOL, POOL AREA SHALL BE DEWATERED UNTIL POOL IS REFILLED TO AVOID FLOATATION OF SHELL AND CRACKING OF SHELL.

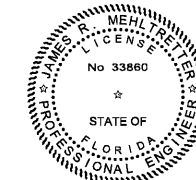

Digitally signed by JAMES R MEHLRETTER
DN:
OID.0.9.2342.19200300.100.1.1=A0109800000158F46F82F6000
000B7.CN=JAMES R
MEHLRETTER, O=IdenTrust
ACES Unaffiliated Individual,
C=US
Date: 2017.12.15 12:50:51-05'00'

MASTER CONSULTING ENGINEERS, INC.
STRUCTURAL CONSULTANTS
5523 WEST CYPRESS ST., #200
TAMPA, FLORIDA 33607
813.287.3600 FAX 813.287.3622
www.mtcengineers.com
CA: 8426 PROJ NO. 3104-056
© COPYRIGHT 2017

Scale: AS SHOWN
Designed by: SL
Drawn by: JW
Checked by: JRM
Date: DECEMBER 2017
Project No. 48285014

SHEET
SP1.1

**BUTLER PARK
AQUATIC CENTER
CITY OF NORTHPORT, FL**

**COMPETITION POOL
FOUNDATION PLAN**



Kimley-Horn
2201 West Royal Lane, Suite 275, Irving, Texas 75063
PHOTOGRAPHY: JAMES R. MEHLRETTER
FLORIDA REGISTERED ENGINEERING FIRM #89
FLORIDA REGISTERED LANDSCAPE ARCHITECTURE FIRM LC-C000219
© 2017 KIMLEY-HORN AND ASSOCIATES, INC.