


SEAL:  
THIS DOCUMENT IS NOT FOR CONSTRUCTION  
UNLESS THE ARCHITECT OR ENGINEER'S  
SIGNATURE AND SEAL APPEAR BELOW

CONSTRUCTION NOTES


- 1 EXISTING KNOX BOX. COORDINATE REQUIREMENTS WITH LOCAL JURISDICTION.
- 2 LOCATION OF EXISTING 6" ROOF DRAIN PIPE.
- 3 NOT USED
- 4 LOCATION OF EXISTING ELECTRICAL PANEL(S).
- 5 LOCATION OF EXISTING ELECTRIC METERS
- 6 GC TO PROVIDE ADA SIGNAGE WITH HC SYMBOL & RAISED TRAIL @ 60" AFF AT LATCH SIDE OF DOOR. SEE 9/A
- 7 PROVIDE TACTILE SIGN STATINGS "EXIT" IN COMPLIANCE WITH ICC/ANSI A117.1, AMERICAN NATIONAL STANDARD FOR ACCESSIBLE AND USABLE BUILDINGS AND FACILITIES. INSTALL ADJACENT TO LATCH SIDE OF DOOR 60" ABOVE FINISHED FLOOR TO THE CENTER LINE OF THE SIGN.
- 8 FLOOR DRAIN. SLOPE FLOOR 1/4" 12" MAX.
- 9 HI-LOW SINKING FOUNTAIN
- 10 2" x 2" U.P. SINK. SEE PLUMBING DRAWINGS.
- 11 NOT USED
- 12 WATER HEATER ON PLYWOOD PLATFORM ABOVE RESTROOM CEILING. REF. PLUMBING DRAWINGS.
- 13 EXISTING COLUMN TO REMAIN
- 14 WOOD CASE OPENING
- 15 WALL MOUNTED FIRE EXTINGUISHER. FIRE EXTINGUISHER REQUIRED TO HAVE 2 A 10 BC RATING. RECHARGE & REUSE EXISTING EXTINGUISHERS. REFER TO 8/A301
- 16 GC TO INSTALL F.R. WOOD BLOCKING IN PARTITION INDICATED FOR INSTALLATION OF WALL MOUNTED TV. COORDINATE HEIGHT WITH TENANT.
- 17 GC TO INSTALL 2" DEEP P.LAM. COUNTERTOP AT 2'-6" AFF WITH (3) BUILT-IN 2-DRAWER FILE PEDESTALS (NON-LOCKING) BELOW & (2) 12" DEEP P.LAM. SHELVES ABOVE. SEE DETAIL 4/A101
- 18 WALL-MOUNTED EYE WASH STATION. SEE PLUMBING DRAWINGS.

LEGEND


- DOOR SCHEDULE - SEE A102
- ◇ WALL TYPE - SEE DETAILS BELOW
- WINDOW TYPE - SEE A102
- A EXISTING 20 GA. 6" METAL STUD WALL @ 16" O.C. W/ (2) LAYERS 5/8" TYPE 'X' GYP. BD. EACH SIDE. FULL HEIGHT WALL. 2 HOUR FIRE RATED, WITH INSULATION - U419
- B NEW 25 GA. 3 5/8" METAL STUD WALL @ 16" O.C. W/ 5/8" TYPE 'X' GYP. BD. TO DECK ABOVE OR 6" ABOVE FINISH CEILING AS APPLICABLE. SEE DETAIL 2/A101
- C NEW 25 GA. 3 5/8" METAL STUD WALL @ 24" O.C. W/ 5/8" TYPE 'X' GYP. BD. TO 8'-6" AFF. SEE DETAIL 3/A101
- D NEW 25 GA. 3 5/8" METAL STUD WALL @ 16" O.C. W/ 5/8" TYPE 'X' GYP. BD. ON ONE SIDE TO 6" ABOVE FINISH CEILING.

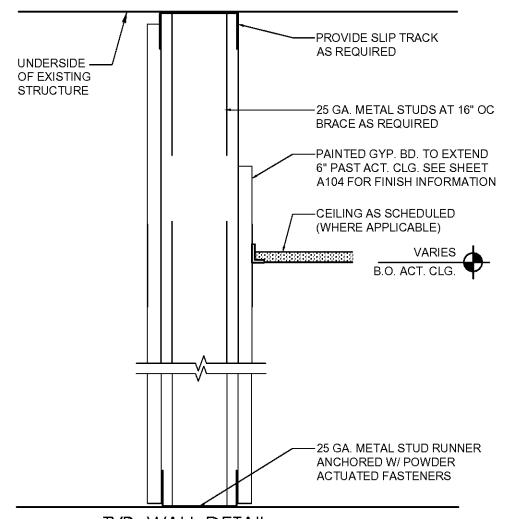


2 TYP. WALL DETAIL  
SCALE: 3" = 1'-0"

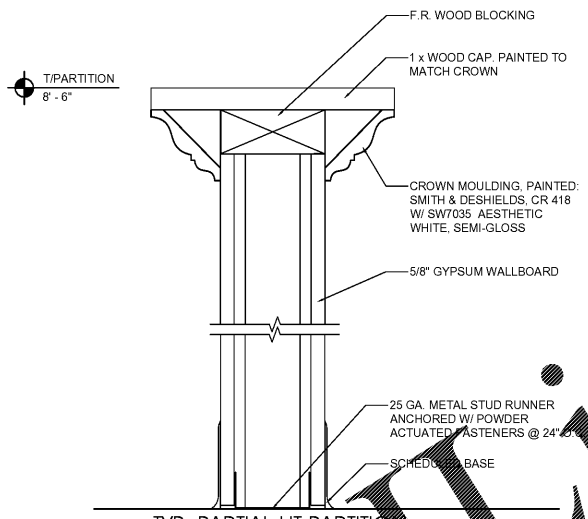

3 TYP. PARTIAL HT PARTITION  
SCALE: 3" = 1'-0"

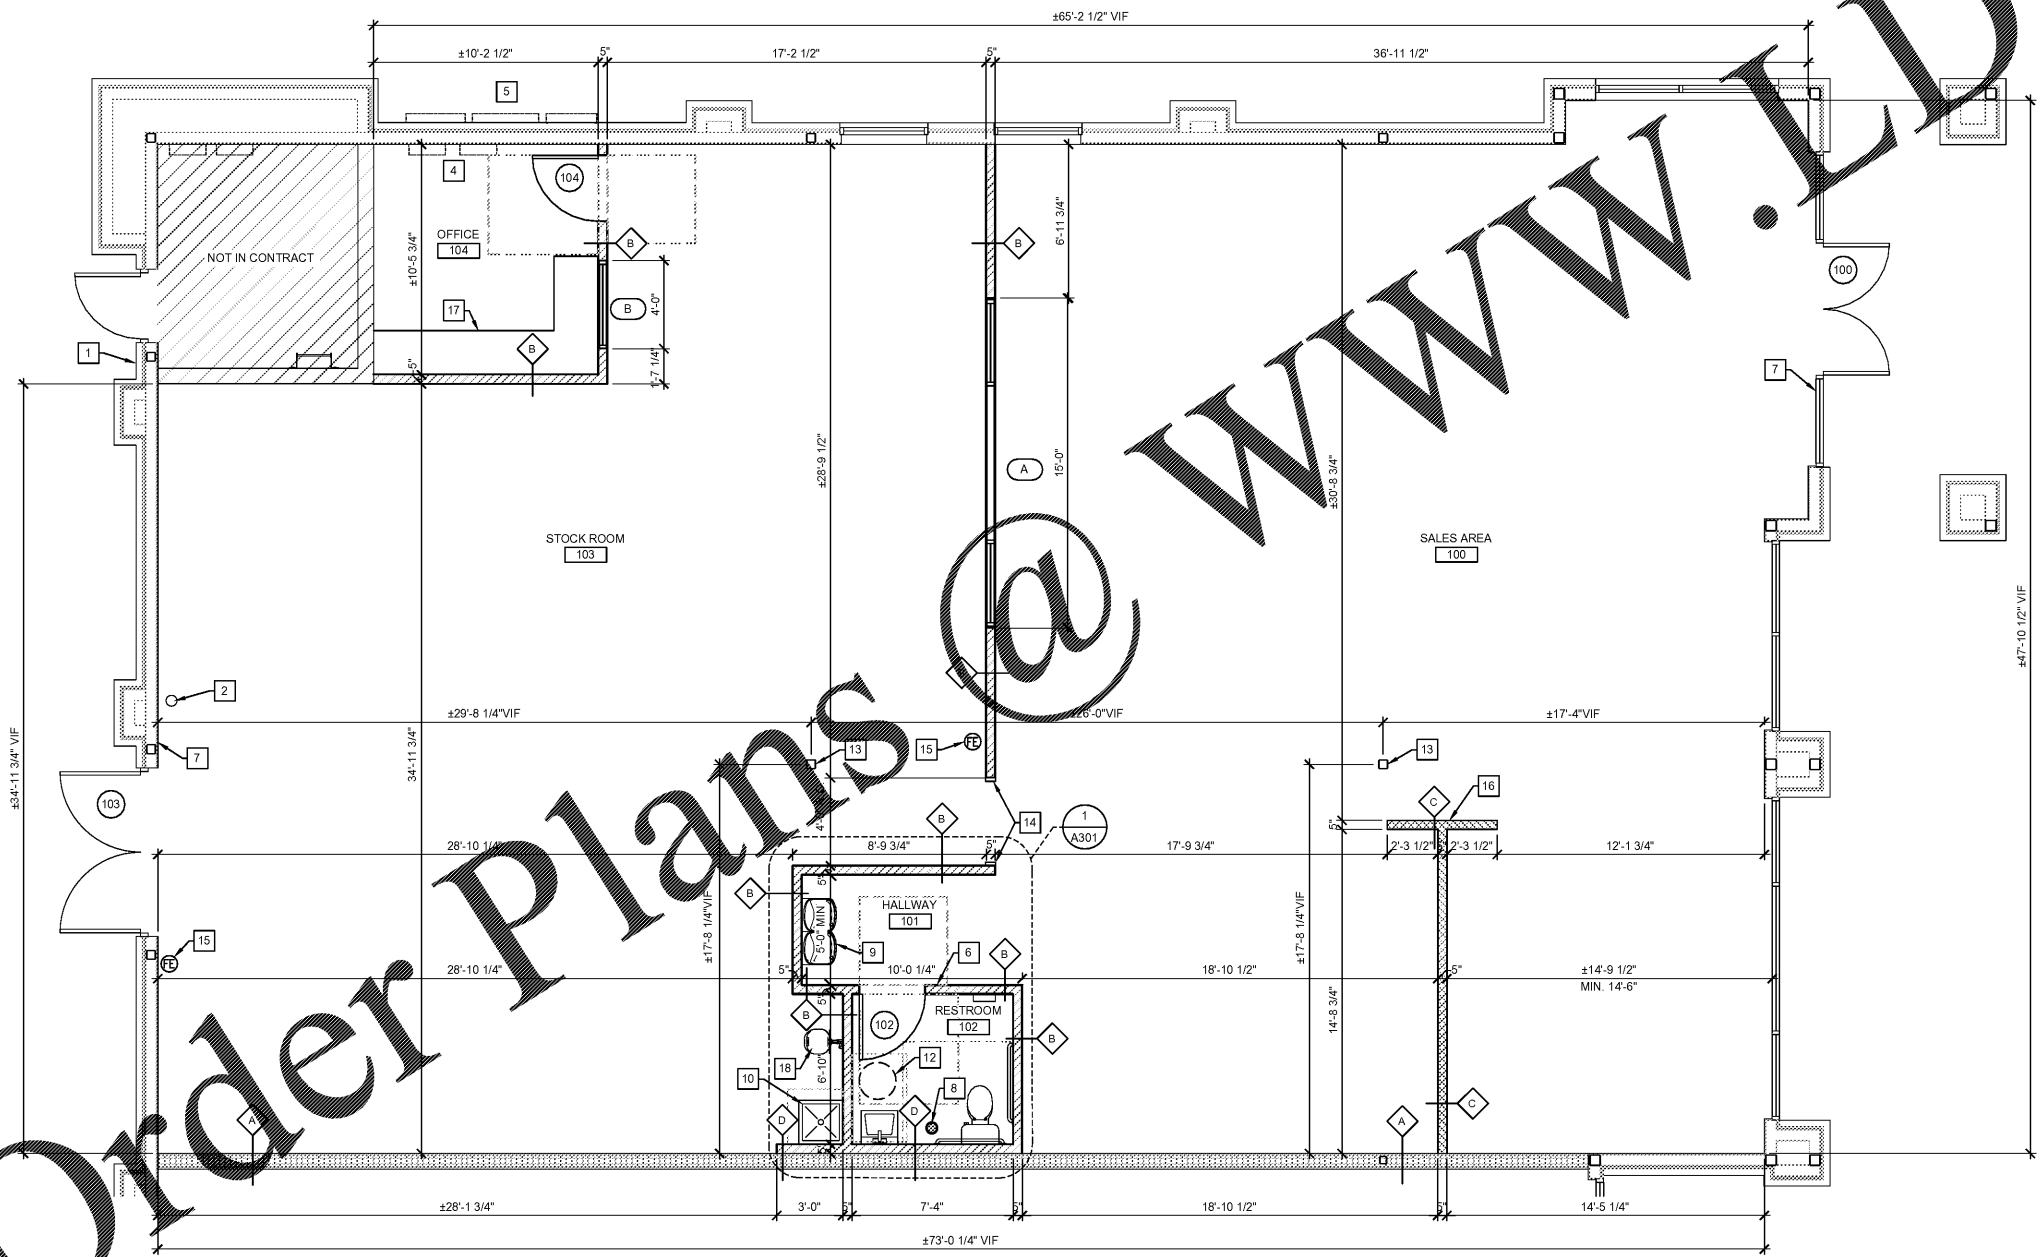

1 FLOOR PLAN  
SCALE: 1/4" = 1'-0"

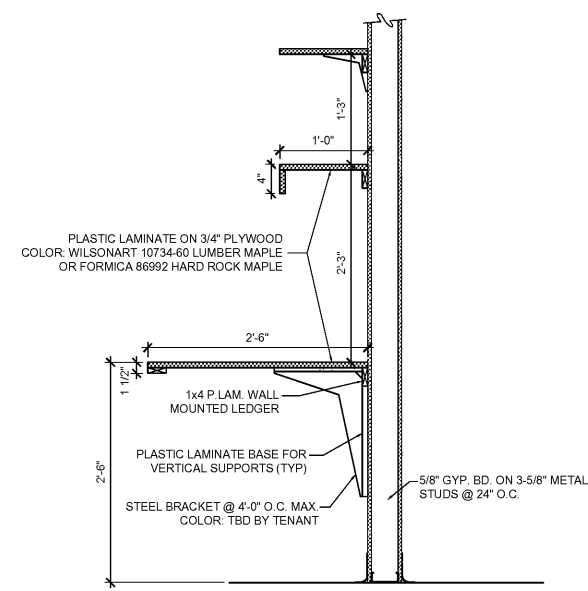

4 OFFICE MILLWORK DETAILS  
SCALE: 1" = 1'-0"

04.04.18 PERMIT SUBMIT  
03.26.18 OWNER REVIEW  
03.23.18 OWNER REVIEW

NO. DATE REMARKS

REVISIONS

SHERWIN  
WILLIAMS

8909 IMMOKALEE ROAD  
NAPLES, FL 34120

PROJECT NO: 2018.0102  
DATE: 03.19.18

A101  
FLOOR PLAN

CHECKED: KCP DRAWN: MB

Order Plans @ WWW.LDILLING.COM