


FOUNDATION PLAN

- SCALE: 3/16" = 1'-0"
1. SEE ARCHITECTURAL FOR DIMENSIONS
 2. SLAB ON GRADE: 4" THICK W/ 6X6-W1.4XW1.4 AT MID DEPTH OVER POROUS FILL.

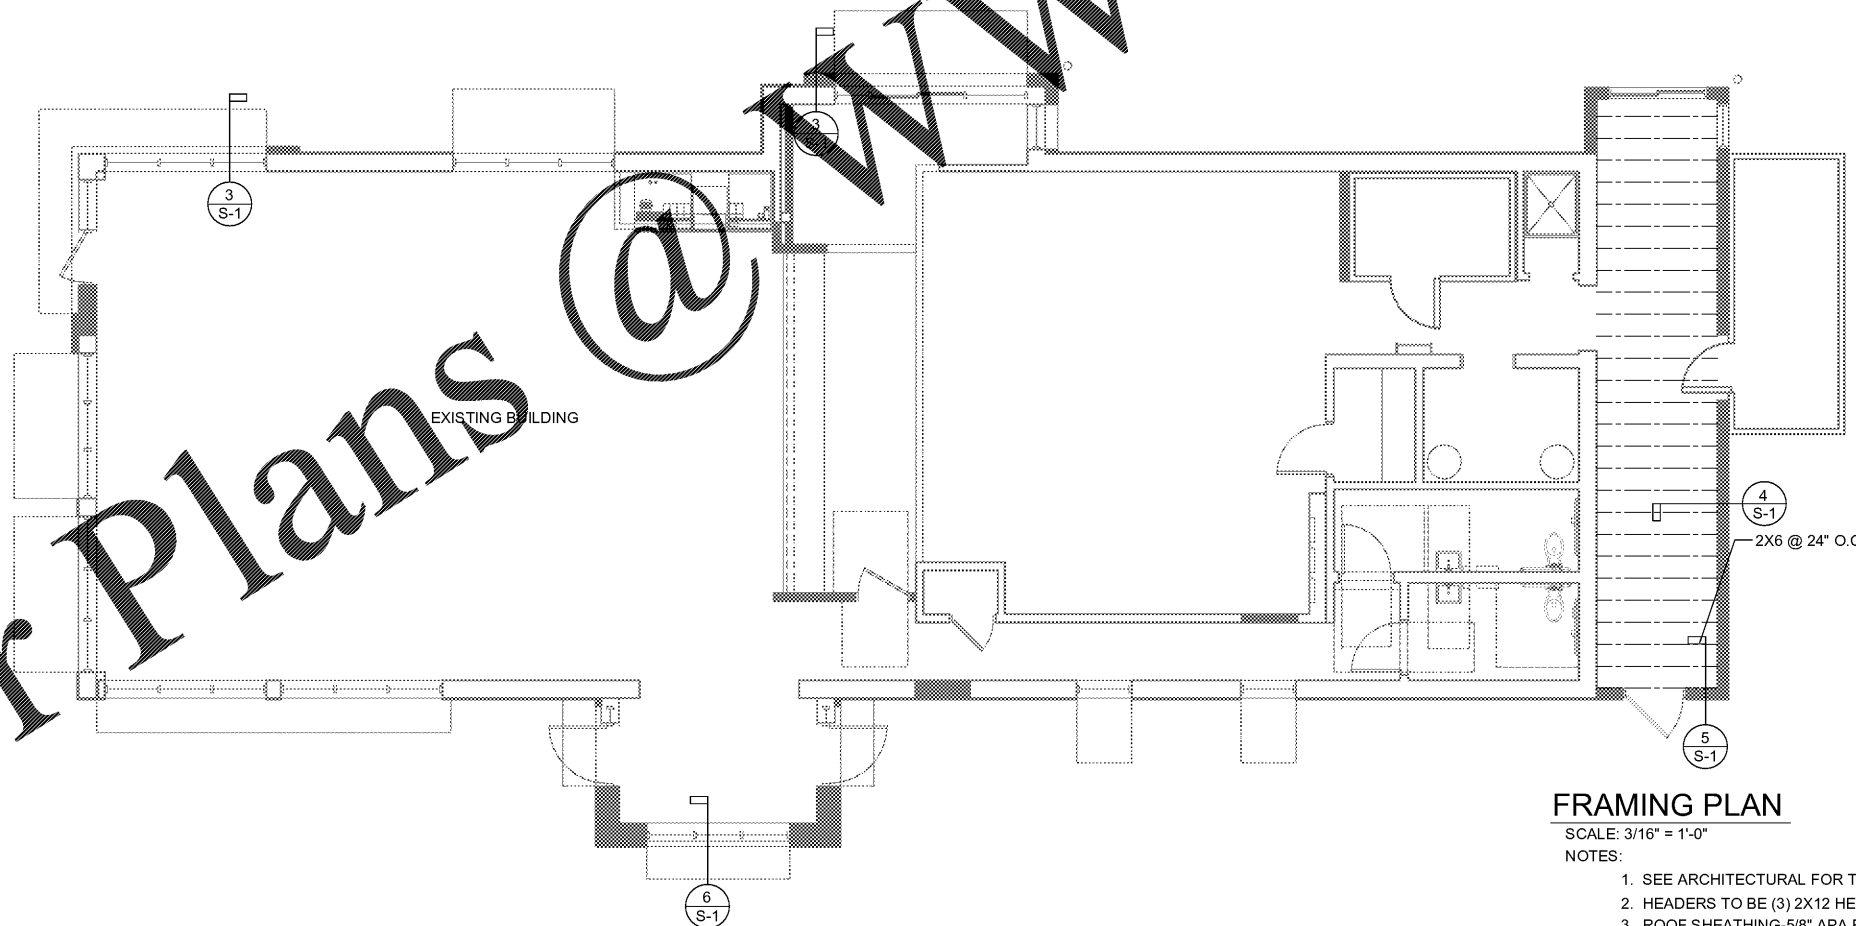

FRAMING PLAN

SCALE: 3/16" = 1'-0"

NOTES:

1. SEE ARCHITECTURAL FOR TYPICAL FRAMING SECTIONS
2. HEADERS TO BE (3) 2X12 HEADER W/ (2) 1/2" PLYWOOD-MIN
3. ROOF SHEATHING-5/8" APA RATED SHEATHING ATTACH TO FRAMING WITH 8d NAILS @ 6" O.C. AT EDGES AND 12" O.C. AT INTERIOR (U.N.O.).
4. WALL SHEATHING-5/8" APA RATED SHEATHING ATTACH TO FRAMING WITH 8d NAILS @ 6" O.C. AT EDGES AND 12" O.C. AT INTERIOR (U.N.O.).

Order Plans @

WWW.LDLINE.COM

NO.	DATE	DESCRIPTION	BY
1	04.17.18	FOUNDATION	BD/7/FE
2	04.17.18	FRAMING	BD/7/FE



PREMIER HOLDINGS OF GEORGIA, LLC
 3636 STEWART RD, UNIT A
 DORAVILLE, GA 30340

2126 Monte Avenue
 Building 100
 Columbus, GA 31906
 Phone: (706) 322-1778
 Fax: (706) 322-1778
 Email: info@huckestein.com
 www.huckestein.com

james m. huckestein architect, AIA
 architecture • planning • interior design

PROJECT #17021.5
 IMA/CE 20/09 - JULY 2012 STANDARDS

BURGER KING
 998 SUNSET BLVD.
 JESSUP, GA 31545