

FLOOR PLAN LEGEND

NEW WALL / PARTITION
 SEE PARTITION SCHEDULE

W1 WINDOW TYPE
 SEE GLAZING SCHEDULE

W1 PARTITION TYPE
 (NEW INTERIOR WALLS ONLY)

PARTITION TYPE TAG NOMENCLATURE IS PER THE FOLLOWING:

S 3
 WALL TYPE NUMBER



WALL SUBSTRATE:
 C: CONCRETE
 S: STEEL
 W: WOOD
 M: MASONRY
 X: EXTERIOR

NEW DOOR
 SEE DOOR SCHEDULE

- ### GENERAL NOTES
- INTERIOR WALL SURFACES SHALL HAVE SOLID WOOD BLOCKING AT ALL WALL MOUNTED FIXTURES IN RESTROOMS SUCH AS EQUIPMENT, GRAB BARS, SINKS, ETC.
 - SEE FLOOR PLAN FOR METAL STUD/ WOOD STUD FRAMING DELINEATION AT KITCHEN HOODS. SEE STRUCTURAL DRAWINGS.
 - INTERIOR DIMENSIONS ARE FROM FACE OF STUDS.
 - INTERIOR WALLS WITHIN KITCHEN SHALL BE 5/8" PLYWOOD EXCEPT AT HOOD WALLS. HOOD WALLS SHALL BE 5/8" TYPE X GWB.
 - PROVIDE CLEAR SILICONE CAULK WHERE FRP ABUTS COVE BASE.
 - PROVIDE CLEAR SILICONE CAULK WHERE ALL COUNTERS, SINKS, AND EQUIPMENT ABUT WALL SURFACES.
 - ALL COVE BASE SHALL HAVE MIN. 3/8" RADIUS.
 - WALK-IN REFRIGERANT LINES SHOULD BE ROUTED IN WALL CAVITY AND ROUTED TO ROOF.

- ### SLAB EDGE PLAN NOTES
- EDGE OF CONCRETE SLAB IS FACE OF METAL STUD FRAMING OR WOOD STUD FRAMING UNLESS NOTED OTHERWISE.
 - EDGE OF CONCRETE SLAB AT WALK-IN FREEZER/ COOLER IS FACE OF INSULATED WALK-IN FREEZER/ COOLER WALL.
 - ALUMINUM STOREFRONT OVERHANGS CONCRETE SLAB 5/8" UNLESS NOTED OTHERWISE.
 - SEE STRUCTURAL DRAWINGS FOR ADDITIONAL INFORMATION.

- ### KEYED FLOOR PLAN NOTES
- 1 1/2" X 1 1/2" UNISTRUT POSTS AT LOW WALL END (TYPICAL OF 4) CORED INTO SLAB W/ 6" DIAMETER X 12" D CONCRETE FILL.
 - 22 GA. STAINLESS STEEL WALL PANELS OVER 5/8" TYPE X GWB, APPLY WITH CONSTRUCTION ADHESIVE. STAINLESS STEEL WALL PANELS SHALL COVER ENTIRE WALL BELOW THE HOOD, BY EQUIPMENT SUPPLIER. EXTEND PANELS 18" PAST HOOD TYPICAL.
 - 24" HIGH STAINLESS STEEL WAINSCOT FULL WIDTH OF MOP SINK, 2 SIDES. 22 GA. STAINLESS STEEL WALL PANELS OVER 5/8" GWB, APPLY WITH CONSTRUCTION ADHESIVE.
 - 4" PVC CONDUITS IN WALL FOR ROUTING OF SODA LINES. 3" PVC CONDUITS IN WALL FOR ROUTING OF ICEE LINES. SEE DETAIL 111A2.
 - EXHAUST HOOD ABOVE.
 - DRIVE-THRU WINDOW, SEE DETAILS.
 - 5 1/2" HIGH CONCRETE OVERPOUR FOR ELECTRICAL CABINET. VERIFY ELECTRICAL CABINET LOCATION PRIOR TO CONCRETE POUR.
 - 24" DEEP PLASTIC LAMINATE COUNTERTOP WITH WALL CABINETS ABOVE DESK HEIGHT AT 29" MIN.
 - PROVIDE HIGH DENSITY SOUND BATTS FROM FLOOR TO ABOVE CEILING TO PROVIDE SOUND ATTENUATION. VERIFY LOCATION WITH BUILDING OFFICER PRIOR TO INSTALLATION.
 - TANK WATER HEATER MOUNTED ON EXTERIOR WALL.
 - 2X4 DIAGONAL BRACINGS AT END WALL.
 - CUT OFF SPACERS EVEN WITH EULIASION GATE BASE PLATE AND CAULK.
 - DOWNPOUT, SEE DETAILS ON 6/A504.

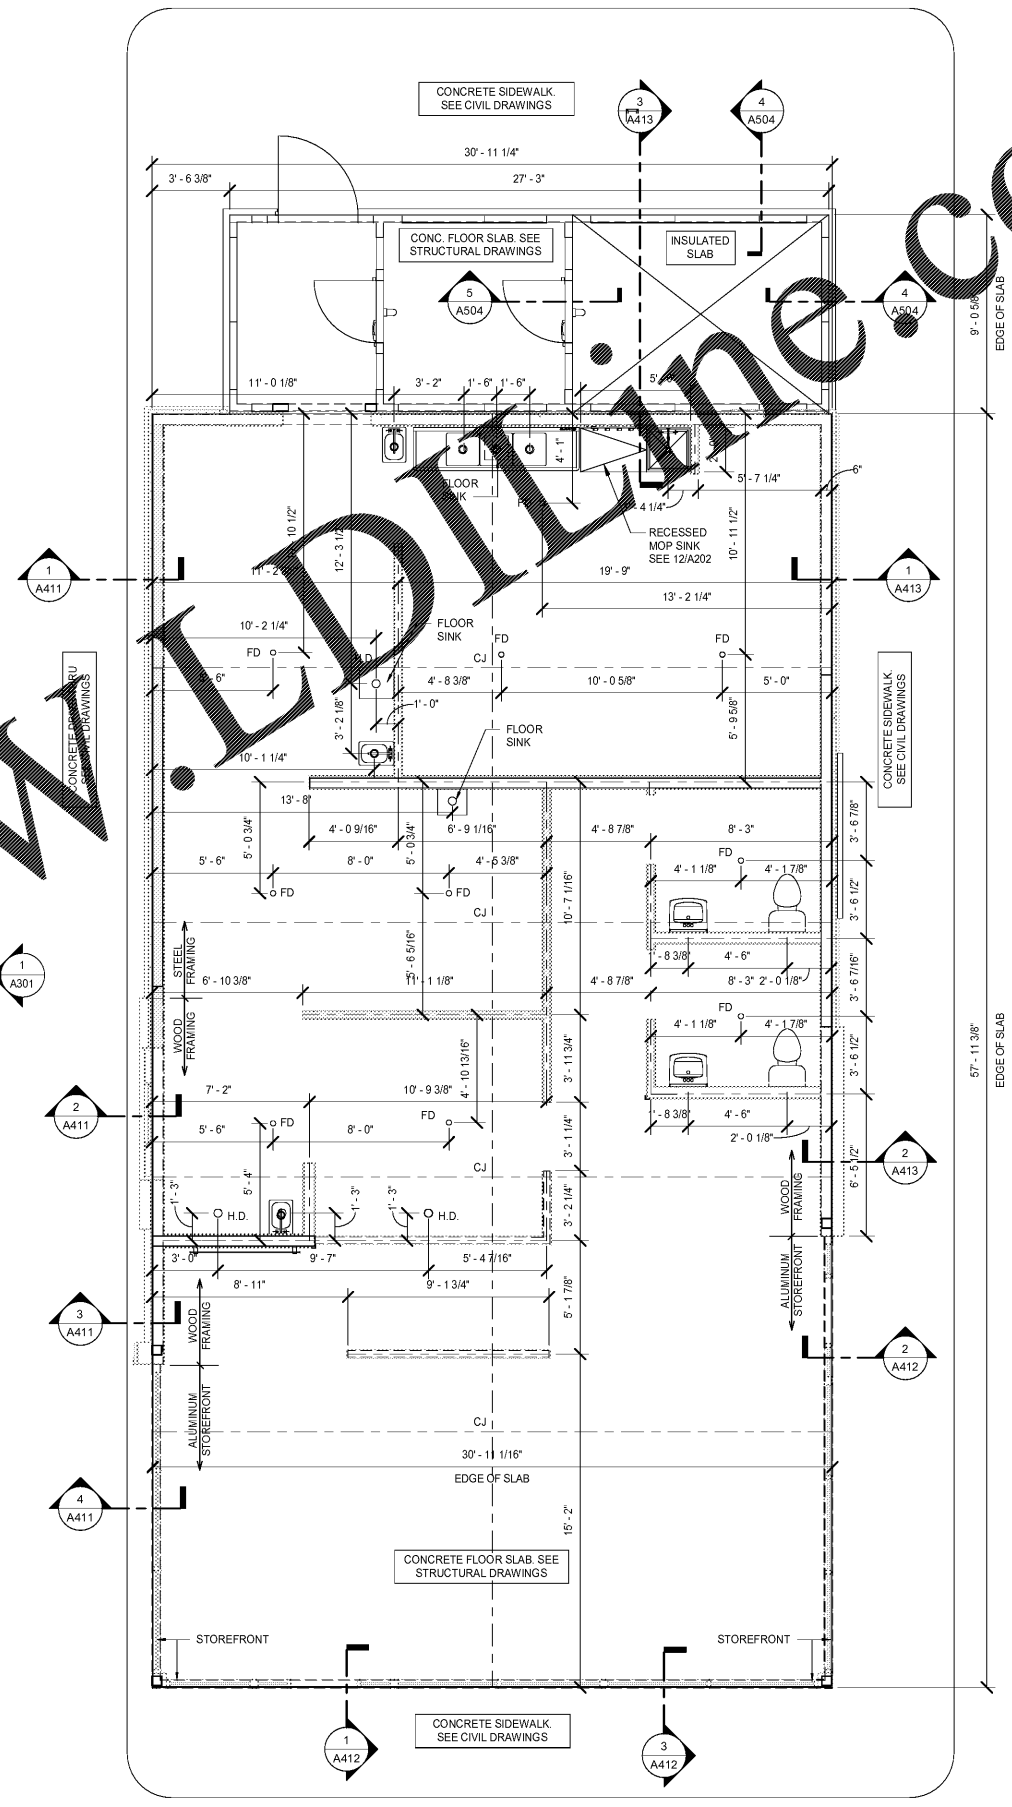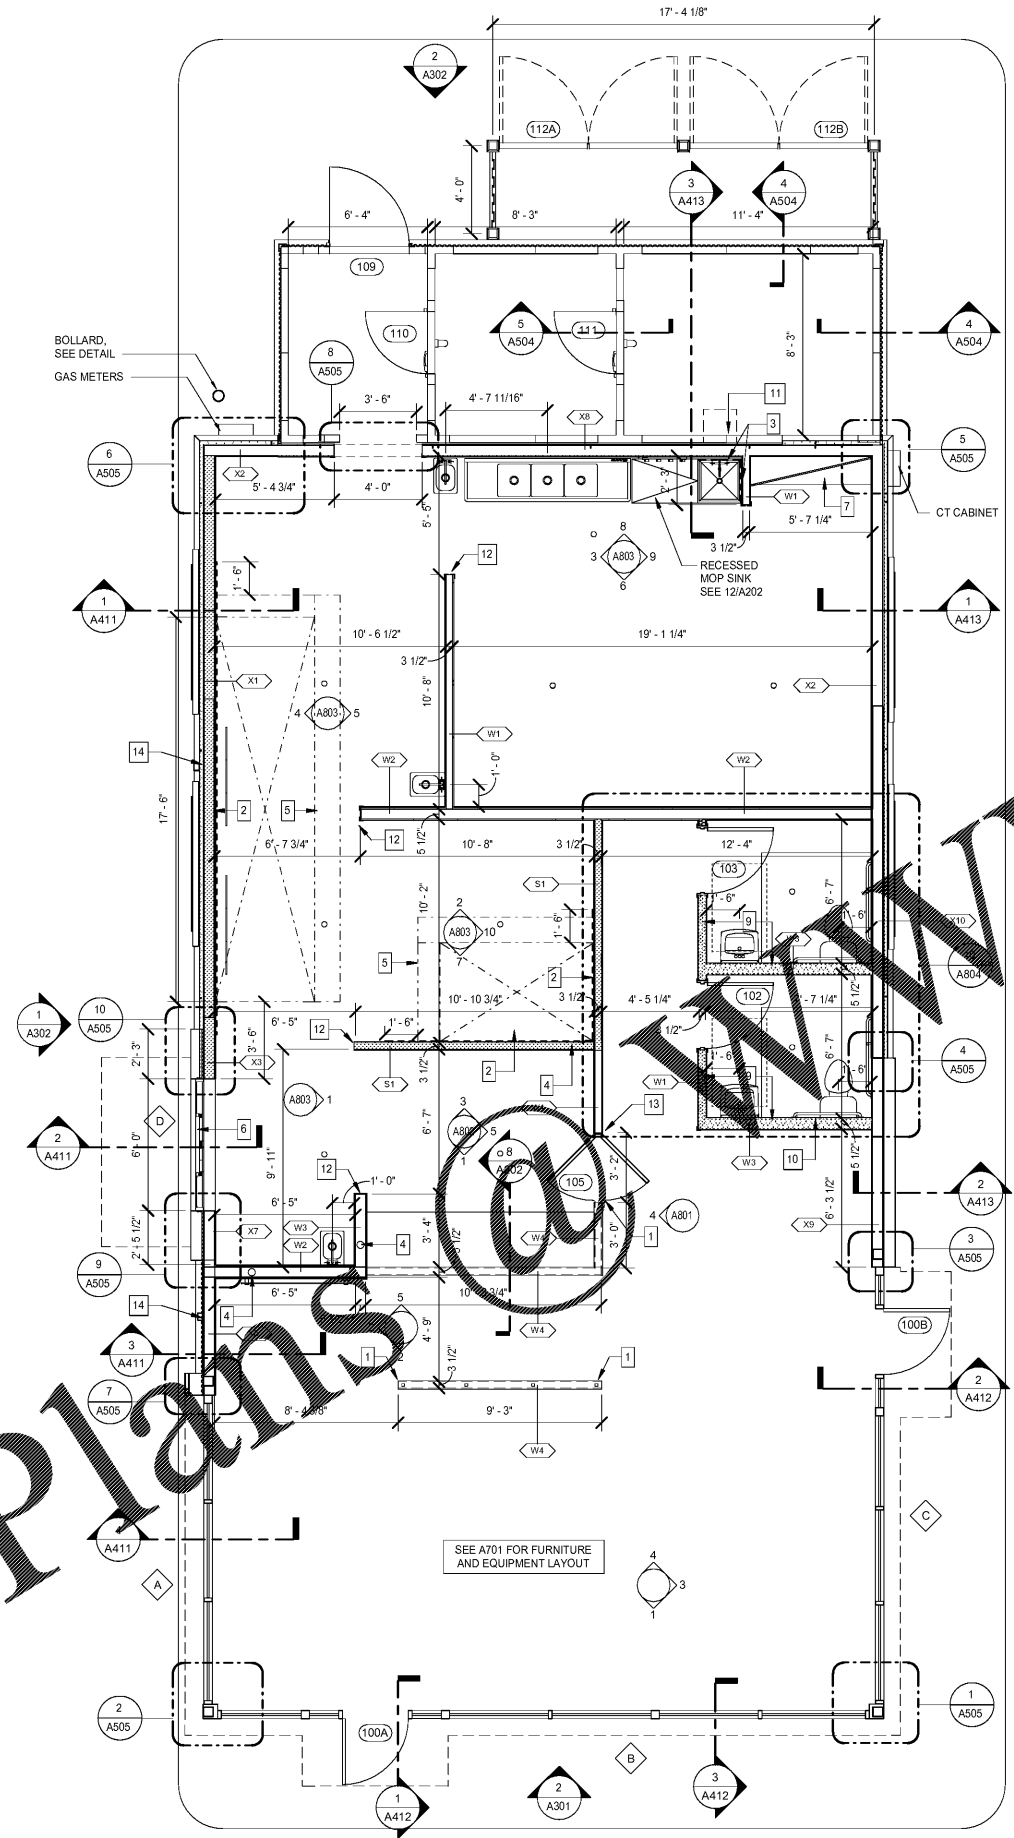

#ATL034
 CONYERS, GA



ISSUED FOR
 CONSTRUCTION

1447 Highway 138
 Conyers, Georgia 30012
 Rockdale County, Georgia

Revisions		
#	Date	Description

Project Number: 18028
 Issued for: CONSTRUCTION
 Issue Date: 03/22/18

DRAWING TITLE
**SLAB EDGE AND
 LAYOUT FLOOR
 PLANS**

SHEET NUMBER
A100