

RCP GENERAL NOTES:


- ALL DIMENSIONS SHOWN ON REFLECTED CEILING PLAN ARE FROM FACE OF WALL FINISH UNLESS NOTED OTHERWISE.
- INDICATED HEIGHTS ON PLAN ARE FROM ABOVE FINISH FLOOR (A.F.F.).
- G.C. TO REPLACE ALL EXISTING LIGHTING AS NOTED WITH FIXTURES FROM ENERGYWISE. CONTACT: JENNIFER WADDICK - 225-276-0021 - JENNIFER@ENERGYWISEMAIL.COM. COORDINATE FINAL FIXTURE LOCATION AND TYPE WITH OWNER AND LIGHTING VENDOR PRIOR TO INSTALL.
- GC TO COORD. LIGHTING W/ INTERIOR DECOR (ID) DRAWINGS.
- CONTRACTOR SHALL VERIFY FIXTURE QUANTITIES AND MAKE PROPER ADJUSTMENTS FOR ANY CHANGES IN PLAN DUE TO ADDITIONAL REQUIREMENTS, LOCAL CODES, ETC.
- ALL FIXTURES SHALL BE LOCATED IN CENTER OF CEILING TILES UNLESS OTHERWISE NOTED. FIXTURES SHALL BE REPLACED APPROX. @ 1/2" C.A.S. OF EXIST. LIGHTS EXCEPT WHERE REPLACED / DISPLACED BY NEW CEILING ELEMENTS.
- CONTRACTOR TO REMOVE AND RE-INSTALL ALL EXIST. CEILING EQUIPMENT AND LIGHTING NOT SHOWN (EXIT SIGNS, SPEAKERS, ETC.) AS REPAIR AND REPLACE FOR "LIKE NEW" FINISH AND AS FULLY WORKING.
- G.C. TO PROVIDE ALL ELECTRICAL ENGINEERING DESIGN-BUILD AND TO VERIFY ALL LOADS AND CIRCUITS.
- G.C. TO COORD. ANY ADD. ROUTES WITH THESE PLANS AND DECOR VENDOR.
- CONTRACTOR TO REMOVE CEILING SOFFIT IN THE KITCHEN & EMPLOYEE AREAS. PREPARE AREA FOR NEW CEILING.

RCP KEYNOTES:

- REMOVE & REPLACE ALL EXISTING CEILING TILES & GRID.
- REMOVE & REPLACE ALL EXISTING CEILING TILES & GRID @ KITCHEN / BACK HOUSE W/ NEW VINYL-COATED 2'X4' ACOUSTICAL CEILING TILES & GRID. CLEAN AND REPAINT HVAC SUPPLY & RETURN GRILLS. REMOVE AND REPLACE ALL LIGHT-FIXTURES. - SEE A3.2
- NEW GYP. CEILING. -SEE INTERIOR DECOR
- REMOVE AND REPLACE GYP. CEILING AT RESTROOMS AND PAINT 'CEILING WHITE'. GYP. ON 2X FRAMING @ 16" O.C. PROVIDE NEW DIFFUSERS & GRILLS.
- MENU BULKHEAD - PAINT AS SPECIFIED AT ID DRAWINGS. PROVIDE STAINLESS STEEL (SST) END-CAP AT BASE OF BULKHEAD AND AT WALL-ENDS INTERSECTING BULKHEAD.
- PROVIDE POWER AND CABLE CONNECTION FOR NEW TV. LOCATION
- NEW MTL. CANOPY - SEE DRAWINGS @ A8.3 - G.C. TO PROVIDE LIGHTING AS SHOWN.
- NEW INTERIOR DECOR CEILING TRAY - SEE INTERIOR DECOR DRAWINGS.
- COOKING EXHAUST HOOD TO REMAIN.
- EIFS CEILING @ NEW SOFFIT AREA - PAINT EP2


RCP LEGEND:

	TYPE M - WET LISTED 4' LED - LSI EG3-4-S-LED-HO-CW-UE OR APPROVED EQUAL W/ ENERGYWISE LAMP
	TYPE L - SURFACE MOUNT EXT. WALL SCONCE - ENERGYWISE - COLOR TO MATCH ALUM. STOREFRONT FRAMES
	ENERGYWISE RECESSED LED LIGHT FIXTURE - COORD. W/ DECOR AND OWNER
	TRELLIS ACCENT LIGHT BY DECOR VENDOR; GC TO PROVIDE WIRING AND ENERGYWISE TO PROVIDE LAMP THROUGH GC.
	DIRECTIONAL WALL-WASH ACCENT LIGHT BY ENERGYWISE; GC TO PROVIDE - COORD. W/ DECOR VENDOR
	DECORATIVE PENDANT LIGHT - SEE DECOR - W/ ENERGYWISE LED LAMP
	TYPE K - ENERGYWISE LED SOFFIT LIGHT
	INTERIOR EXIT SIGN W/ EMERGENCY LIGHTS
	EXTERIOR BATTERED POWERED EMERGENCY LIGHTS
	TYPE G - ENERGYWISE 2' X 4' RECESSED LED LIGHT FIXTURE
	TYPE G3 - ENERGYWISE 2' X 2' LED LIGHT FIXTURE
	TYPE E - ENERGYWISE 1' X 4' LED LIGHT FIXTURE
	LOCATION OF EXISTING AND NEW TVs - G.C. PROVIDE CABLE AND POWER AS REQUIRED. COORD. W/ DECOR AND OWNER
	SUSPENDED ACOUSTICAL CEILING TILE AND GRID
	VINYL COATED ACOUSTICAL CEILING TILE AND GRID
	GYPSON SOFFIT BOARD CEILING
	2'X2' ACCESS PANEL - GC TO PROVIDE & INSTALL

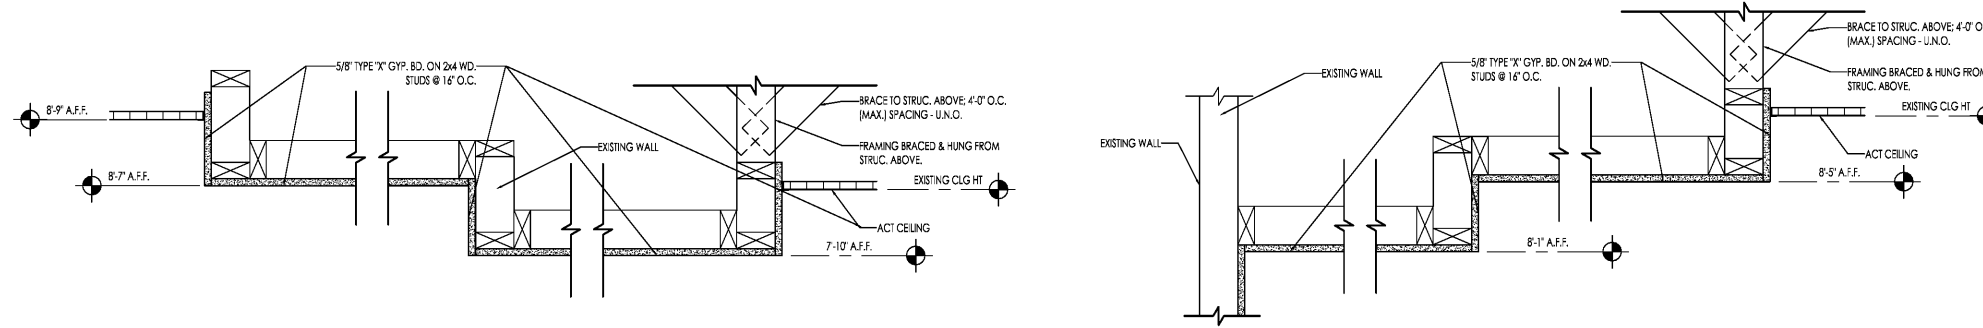

2 SOFFIT DETAIL @ SERVING COUNTER  
A3.1 SCALE: 1-1/2" = 1'-0"

1 SOFFIT DETAIL  
A3.1 SCALE: 1-1/2" = 1'-0"

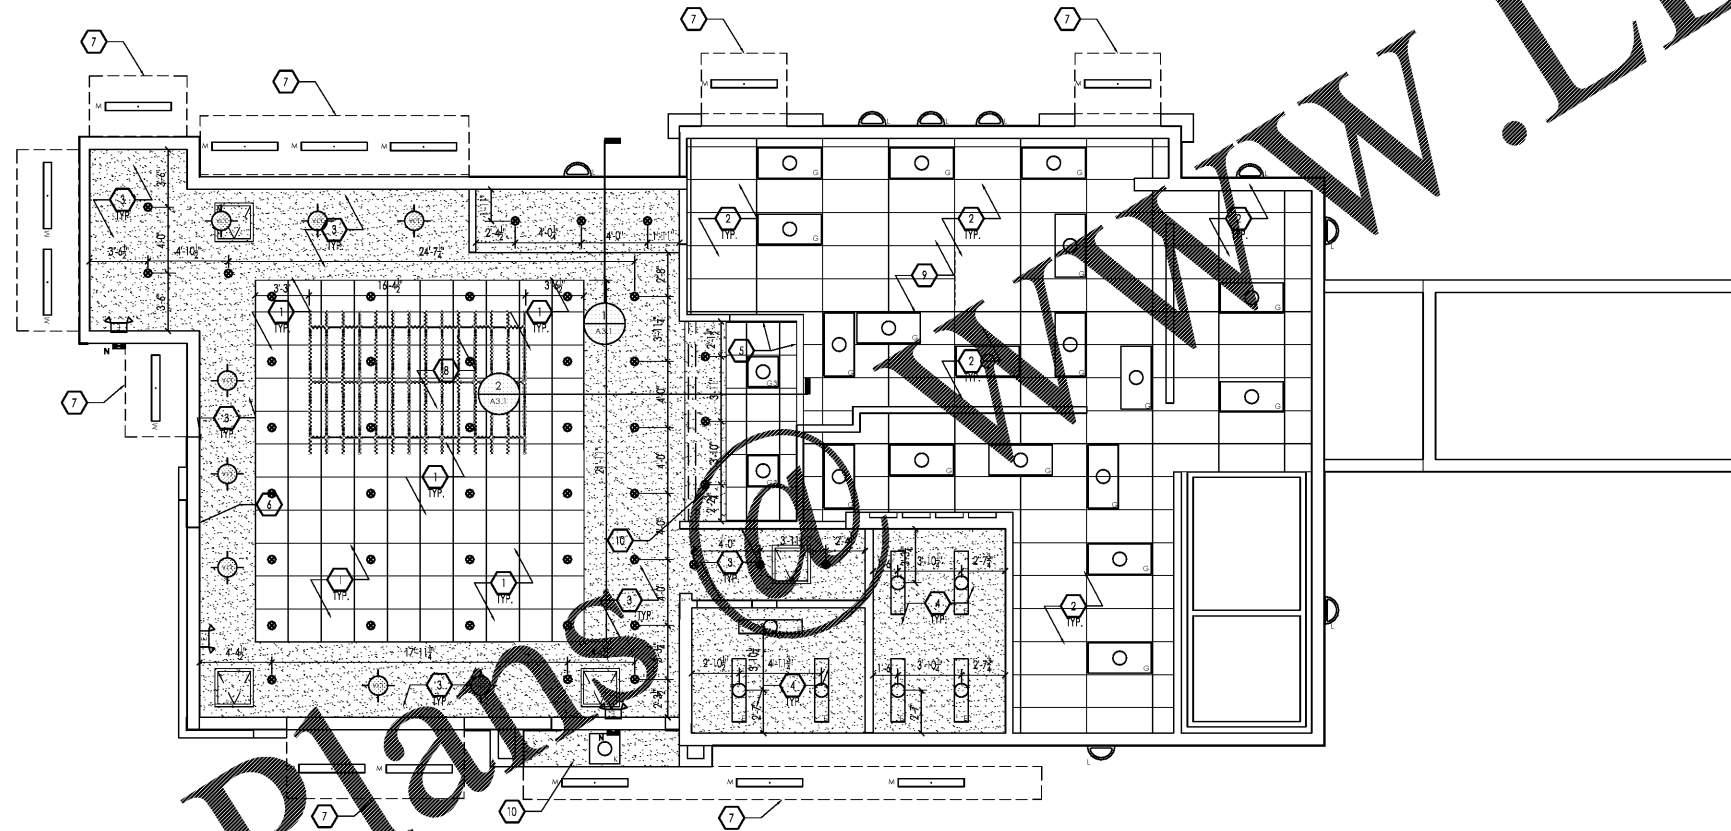

REFLECTED CEILING PLAN  
SCALE: 1/8" = 1'-0"

Order Plans @ [www.LDinline.com](http://www.LDinline.com)

PROJECT #170237	DATE	DESIGNED BY	DATE	CHECKED BY	DATE



PREMIER KINGS, INC.  
5529 CARMICHAEL RD  
MONTGOMERY, AL 36117  
PHONE: (334) 312-0849

2126 Morris Avenue  
Montgomery, AL 36103  
Phone: (205) 322-1251  
Fax: (205) 322-1778  
email: info@huckstein.com  
www.huckstein.com

James M. Huckstein  
architect AIA  
architecture • planning • interior design



PROJECT #170237  
Burger King Renovation  
154 S MAIN ST.  
BAXLEY, GA 31513