



BUILDING A & B
SERVICE ELEVATORS - S1, S2, and S7

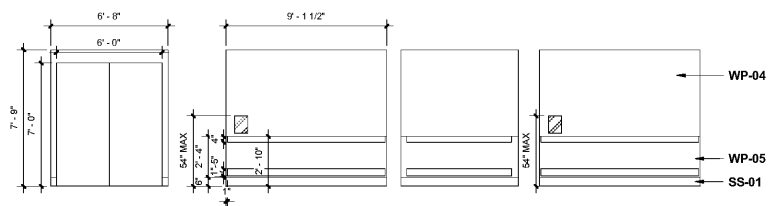

1 SERVICE ELEVATOR ELEVATIONS (TYP)


1/4" = 1'-0"

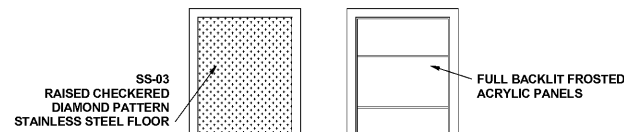

2 SERVICE ELEVATOR FLOOR PLANS (TYP) & REFLECTED CEILING PLAN


1/4" = 1'-0"

BUILDING B
PASSENGER ELEVATORS - P8, P9, P17, and P18

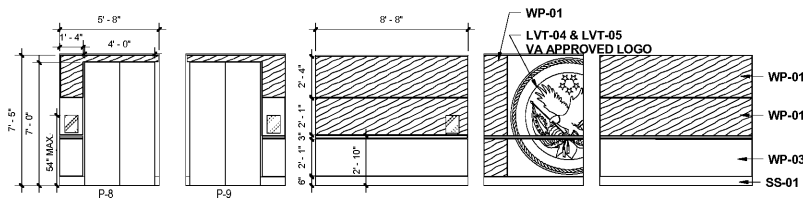


3 ELEVATORS P8 & P9 ELEVATIONS

1/4" = 1'-0"

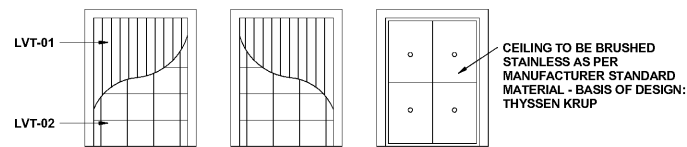


4 ELEVATORS P8 & P9 FLOOR PLANS & REFLECTED CEILING PLAN

1/4" = 1'-0"

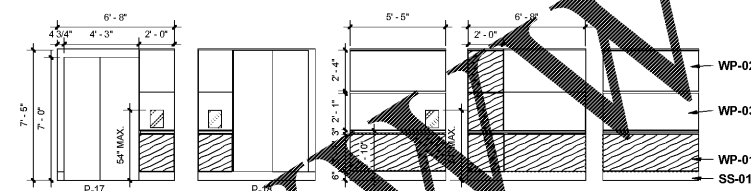


5 ELEVATORS P17 & P18 ELEVATIONS

1/4" = 1'-0"

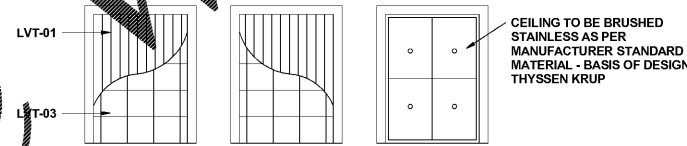

6 ELEVATORS P17 & P18 FLOOR PLANS & REFLECTED CEILING PLAN

1/4" = 1'-0"

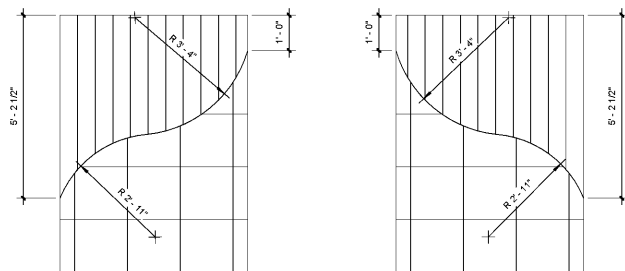

7 ELEVATORS P8, P9, P17 & P18 DIMENSIONED FLOOR PLANS


1/2" = 1'-0"

INTERIOR CAB FINISH SCHEDULE

CODE	DESCRIPTION	BASE	FLOOR	WALLS	WAINSCOT	CROWN	HANDRAIL/CRASHRAIL
BLDG A							
S-01	SERVICE ELEVATOR	SS-01	SS-02	WP-01	WP-02	SS-01	4" HANDRAIL 6" CRASHRAIL
S-02	SERVICE ELEVATOR	SS-01	SS-02	WP-01	WP-02	SS-01	4" HANDRAIL 6" CRASHRAIL
P-10	PASSENGER ELEVATOR	SS-01	LVT-01/LVT-02	PLAM-01/02	PLAM-03	SS-01	SS ROUND HANDRAIL W LED
P-11	PASSENGER ELEVATOR	SS-01	LVT-01/LVT-02	PLAM-01/02	PLAM-03	SS-01	SS ROUND HANDRAIL W LED
P-12	PASSENGER ELEVATOR	SS-01	LVT-01/LVT-02	PLAM-01/02	PLAM-03	SS-01	SS ROUND HANDRAIL W LED
BLDG B							
P-8	PASSENGER ELEVATOR	SS-01	LVT-01/LVT-02	WP-01	WP-03	SS-01	4" FLAT HANDRAIL
P-9	PASSENGER ELEVATOR	SS-01	LVT-01/LVT-02	WP-01	WP-03	SS-01	4" FLAT HANDRAIL
S-07	SERVICE ELEVATOR	SS-01	SS-02	WP-04/05		SS-01	6" CRASHRAIL
P-17	PASSENGER ELEVATOR	SS-01	LVT-01/LVT-02	WP-02/03	WP-01	SS-01	4" FLAT HANDRAIL
P-18	PASSENGER ELEVATOR	SS-01	LVT-01/LVT-02	WP-02/03	WP-01	SS-01	4" FLAT HANDRAIL

FINISH LEGEND

CODE	DESCRIPTION	MFG	SELECTION	COLOR	NOTES
LVT-01	LUXURY VINYL TILE	TANDUS CENTIVA	WP-334	TITIAN	6" x 36" PLANK
LVT-02	LUXURY VINYL PLANK	TANDUS CENTIVA	ECO GRID	CEMENT	18" x 18" TILE
LVT-03	LUXURY VINYL TILE	TANDUS CENTIVA	EVENT	SILVER TRAVERTINE	18" x 18" TILE
LVT-04	LUXURY VINYL TILE	TANDUS CENTIVA	CORAL REEF	BLACK PEARL	LASER CUT INLAID LOGO
LVT-05	LUXURY VINYL TILE	TANDUS CENTIVA	CORAL REEF	MOONDANCE	LASER CUT INLAID LOGO
PLAM-01	PLASTIC LAMINATE	FORMICA	7008-43	ACAJOU MAHOGANY	ARTISAN FINISH
PLAM-02	PLASTIC LAMINATE	FORMICA	DECO METAL	PLEX ARGENT	
PLAM-03	PLASTIC LAMINATE	FORMICA	DECO METAL	PLEX UMBRA	
SS-01	STAINLESS STEEL	THYSSEN KRUP	STANDARD	BRUSHED STAINLESS	
SS-02	STAINLESS STEEL	FORMS+SURFACES	BONDED METAL	MIRROR/MATTE	HOISTWAY DOORS ECO-ETCHED
SS-03	STAINLESS STEEL	THYSSEN KRUP	STANDARD	RAISED DIAMOND	
WP-01	WALL PROTECTION PANEL	INPRO ASCEND	0534	BOSTON CHERRY	SUEDE TEXTURE
WP-02	WALL PROTECTION PANEL	INPRO ASCEND	SM-5E025	BRUSHED SILVER	SUEDE TEXTURE
WP-03	WALL PROTECTION PANEL	INPRO ASCEND	SM-5E026	BRUSHED NICKEL	SUEDE TEXTURE
WP-04	WALL PROTECTION PANEL	INPRO	0105	SILVER 0105	SUEDE TEXTURE
WP-05	WALL PROTECTION PANEL	INPRO	0134	CADET BLUE 0134	SUEDE TEXTURE

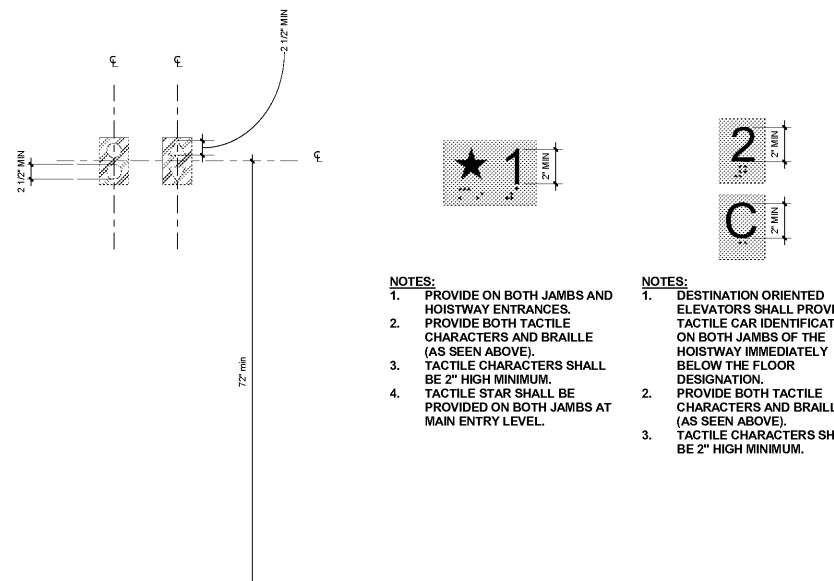

8 ABA REQUIREMENTS

1" = 1'-0"

- NOTES:**
- BUTTONS WITH FLOOR DESIGNATIONS SHALL BE LOCATED 48" MAXIMUM A.F.F.
 - BUTTONS SHALL BE RAISED OR FLUSH AND SHALL BE 3/4" MIN AT THEIR SMALLEST DIMENSION.
 - BUTTONS SHALL BE ARRANGED WITH NUMBERS IN ASCENDING ORDER.
 - WHEN TWO OR MORE COLUMNS OF BUTTONS ARE PROVIDED THEY SHALL READ LEFT TO RIGHT.
 - EMERGENCY CONTROLS SHALL HAVE THEIR CENTERLINES 35" MIN A.F.F. AND SHALL BE GROUNDED AT THE BOTTOM OF THE PANEL.
 - CONTROL BUTTONS SHALL BE IDENTIFIED BY TACTILE CHARACTERS, AND APPLICABLE BRAILLE SHALL BE LOCATED IMMEDIATELY TO THE LEFT (SEE ABOVE).

ABA KEYPAD REQUIREMENTS

1/2" = 1'-0"

CONSULTANTS:

ARCHITECT/ENGINEERS:



BES DESIGN/BUILD, LLC
766 Middle St, Fairhope, AL 36532
Phone: 251.990.5778
Fax: 251.990.3716

Drawing Title
CAB INTERIOR ELEVATIONS & DETAILS

Approved: Project Director

Project Title
UPGRADE ELEVATORS BUILDINGS A, B, C, AND D

Location
ATLANTA VAMC
1670 CLAIRMONT ROAD, DECATUR, GA, 30033

Date
2017.05.01

Drawn
ABI/AEJ

Checked
RP


Project Number
508-14-123

Building Number
A, B, C & D

Drawing Number
IN602

Dwg. 12 of 28


ATLANTA VA MEDICAL CENTER

 

100% CONSTRUCTION DOCUMENT SUBMISSION
FULLY SPRINKLERED



KEY PLAN
LEVEL 1 FFE: 907.00'

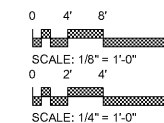

Order Plans @ WWW.LDLINE.COM