


PLAN LEGEND

- NEW PRECAST CONC WALL RE STRUCT
- NEW DOOR
- DOOR TAG
- ROOM TAG
- NEW WALL TAG
- INDICATES STRUCTURAL MATERIAL
- INDICATES NOMINAL SIZE
- INDICATES CONSTRUCTION
- INDICATES TOP OF WALL CONDITION
- REFER TO WALL LEGEND FOR MORE INFORMATION
- PLAN NOTE
- ALTERNATE/BID DEDUCT ITEM
- FINISH INDICATION
- STOREFRONT WINDOW
- GLAZING

- FLOOR PLAN GENERAL NOTES**
- SEE STRIPING/PAINTING PLANS FOR DETAILS AND DIMENSIONS OF PAINTED TRAFFIC MARKINGS
 - CONTRACTOR TO VERIFY ALL DIMS IN THE FIELD AND NOTIFY THE OWNER OF ANY DISCREPANCIES PRIOR TO THE BEGINNING OF WORK
 - DIMENSIONS INDICATED ARE TO FACES OF CURBS, DISCS, TRIM MATERIALS AND GRID LINES (TYPICAL) UNLESS NOTED OTHERWISE
 - PROVIDE SEALANT AT ALL CURB/SLAB TO INTERSECTIONS

one eighth inch = one foot
 one quarter inch = one foot
 one half inch = one foot
 three eighths inch = one foot
 one inch = one foot
 one and one half inches = one foot
 two inches = one foot
 three quarters inch = one foot
 one eighth inch = one foot
 one quarter inch = one foot
 one half inch = one foot
 three eighths inch = one foot
 one inch = one foot
 one and one half inches = one foot
 two inches = one foot
 three quarters inch = one foot
 one eighth inch = one foot

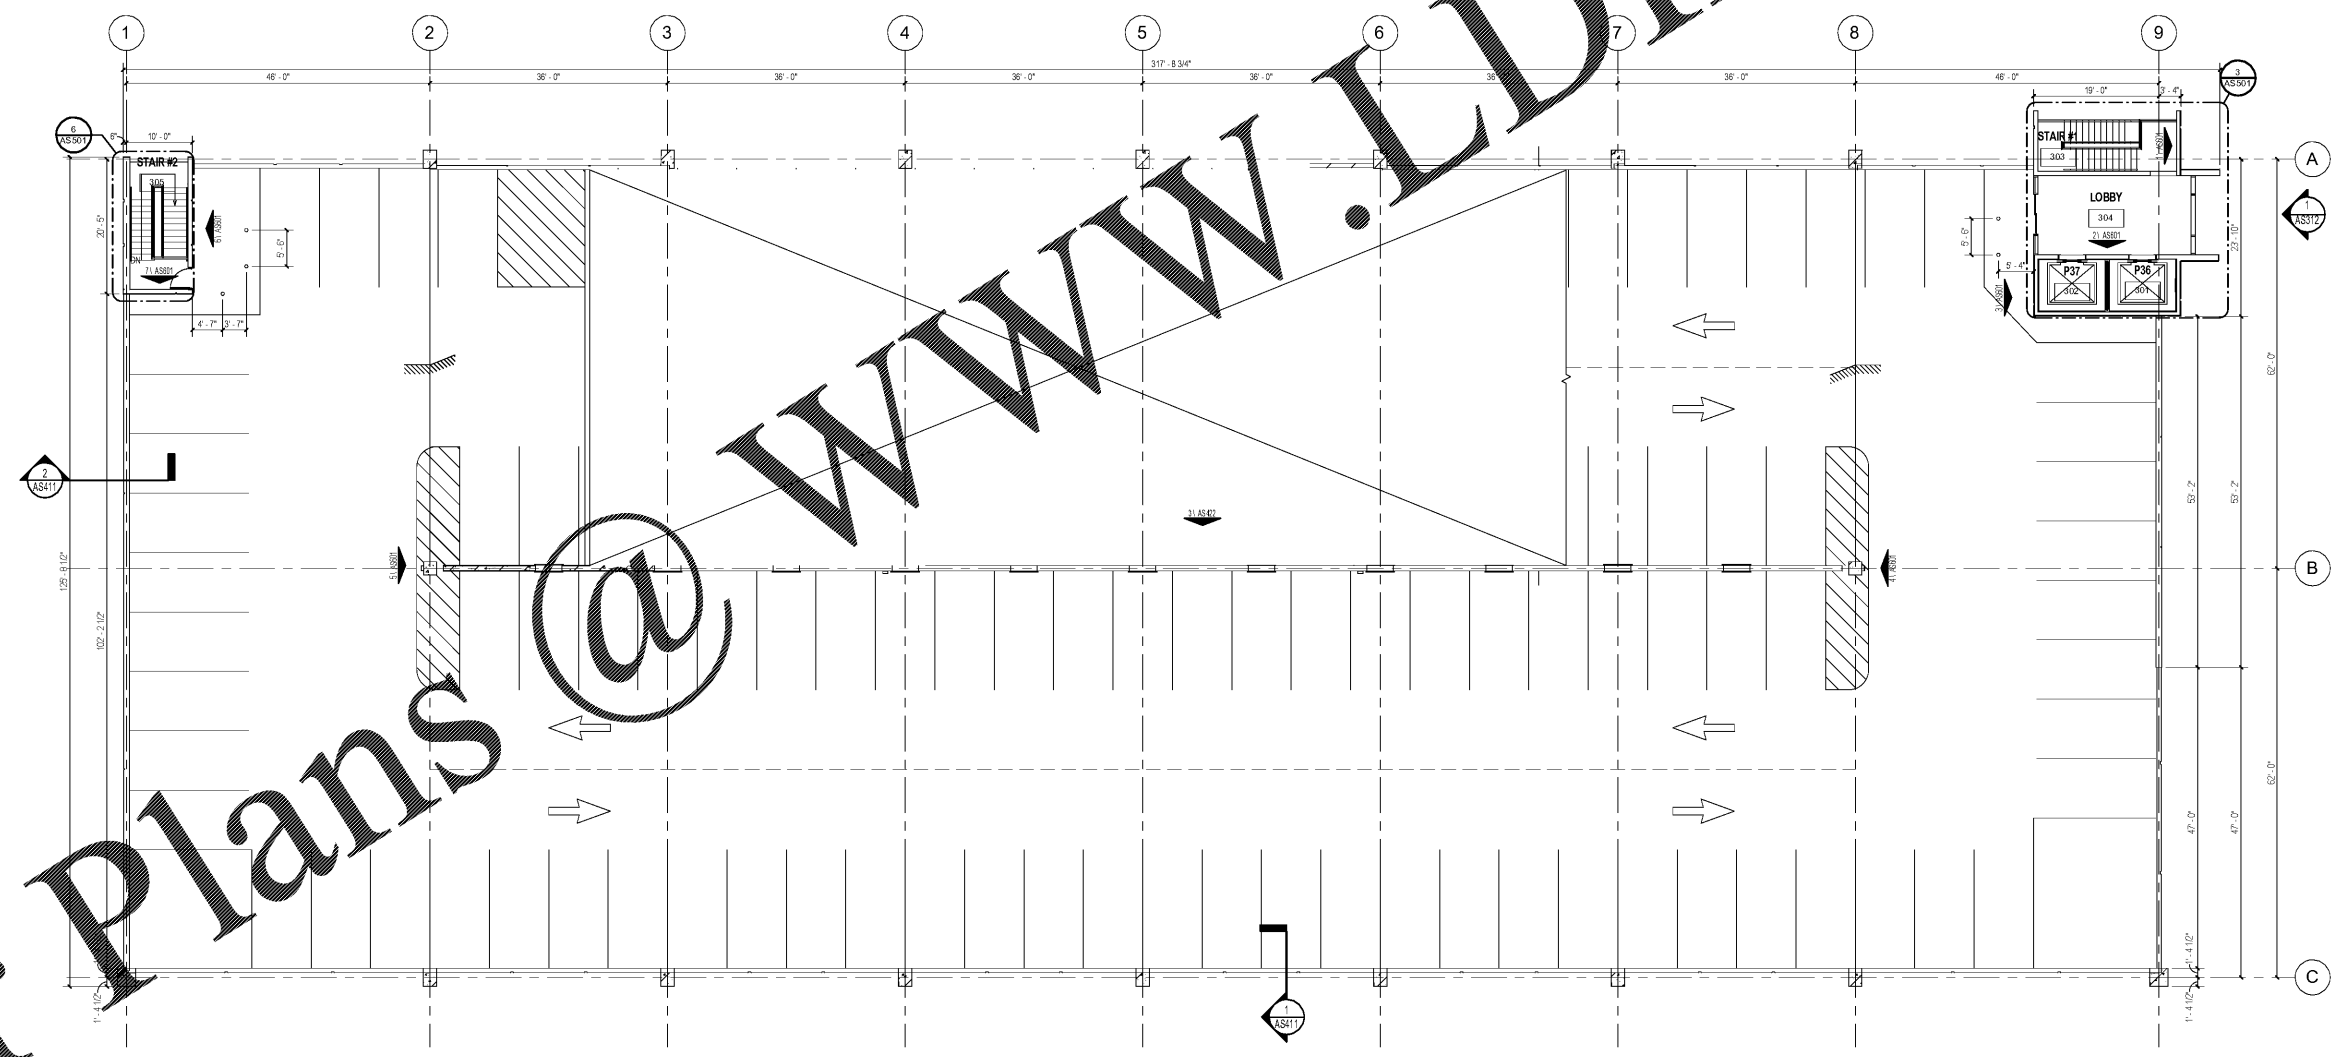


THIRD FLOOR PLAN
 SCALE: 3/8" = 1'-0"

Order Plans @ WWW.LDILine.com

Revisions:	Date

VA U.S. Department of Veterans Affairs
 MEMPHIS VAMC
 1030 JEFFERSON AVE, MEMPHIS, TN 38104

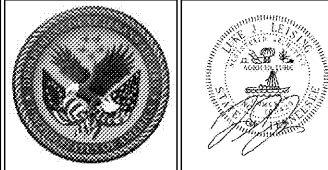

ARCHITECT/ENGINEERS:
PROJECT LEAD
 Architect, Structural Engineer, Civil Engineer
GUIDON DESIGN
 505 N. CAPITOL AVE. SUITE 100 INDIANAPOLIS, IN 46204
 317.860.6388 WWW.GUIDONDESIGN.COM
 SUSTAINABLE ARCHITECTURE + ENGINEERING

MEP Engineer
 APOGEE CONSULTING GROUP
 1151 Kildaire Farm Rd. Suite 120 Cary, NC 27511
 Tele: 919-858-7420

Functional Design
 CARL WALKER INC.
 3211 Internet Blvd., Suite 220 Frisco, TX 75034
 Tele: 469-777-5143

BID SET			
Drawing Title THIRD FLOOR PLAN	Project Title CONSTRUCT PARKING GARAGE ON WEST LOT	Project Number 15.1067	OFFICE OF FACILITIES MANAGEMENT
Approved for Design Concept: FACILITY MANAGEMENT DIVISION MANAGER	Location MEMPHIS, TN	Building Number	
Date 11/14/2016	Checked By: UJ	Drawn By: KH	VA Project Number 614-319
Drawing Number AS103			U.S. Department of Veterans Affairs