



one eighth inch = one foot
one quarter inch = one foot
one half inch = one foot
three eighths inch = one foot
one inch = one foot
one and one half inches = one foot
two inches = one foot
three inches = one foot

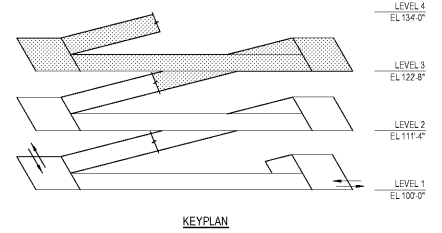

PLAN LEGEND

- NEW PRECAST CONC WALL RE STRUCT
- NEW DOOR
- ROOM TAG
- NEW WALL TAG
- INDICATES STRUCTURAL MATERIAL
- INDICATES NOMINAL SIZE
- INDICATES CONSTRUCTION
- INDICATES TOP OF WALL CONDITION
- REFER TO WALL LEGEND FOR MORE INFORMATION
- PLAN NOTE
- ALTERNATE/BID DEDUCT ITEM
- FINISH INDICATION
- STOREFRONT WINDOW
- GLAZING

- FLOOR PLAN GENERAL NOTES**
- SEE STRIPING/PAINTAGE PLANS FOR DETAILS AND DIMENSIONS OF PAINTED TRAFFIC MARKINGS
 - CONTRACTOR TO VERIFY ALL DIMS IN THE FIELD AND NOTIFY THE OWNER OF ANY DISCREPANCIES PRIOR TO THE BEGINNING OF WORK
 - DIMENSIONS INDICATED ARE TO FACES OF CURBS, DISCS, TRIM MATERIALS AND GRID LINES (TYPICAL) UNLESS NOTED OTHERWISE
 - PROVIDE SEALANT AT ALL CURB/SLAB TO INTERSECTIONS

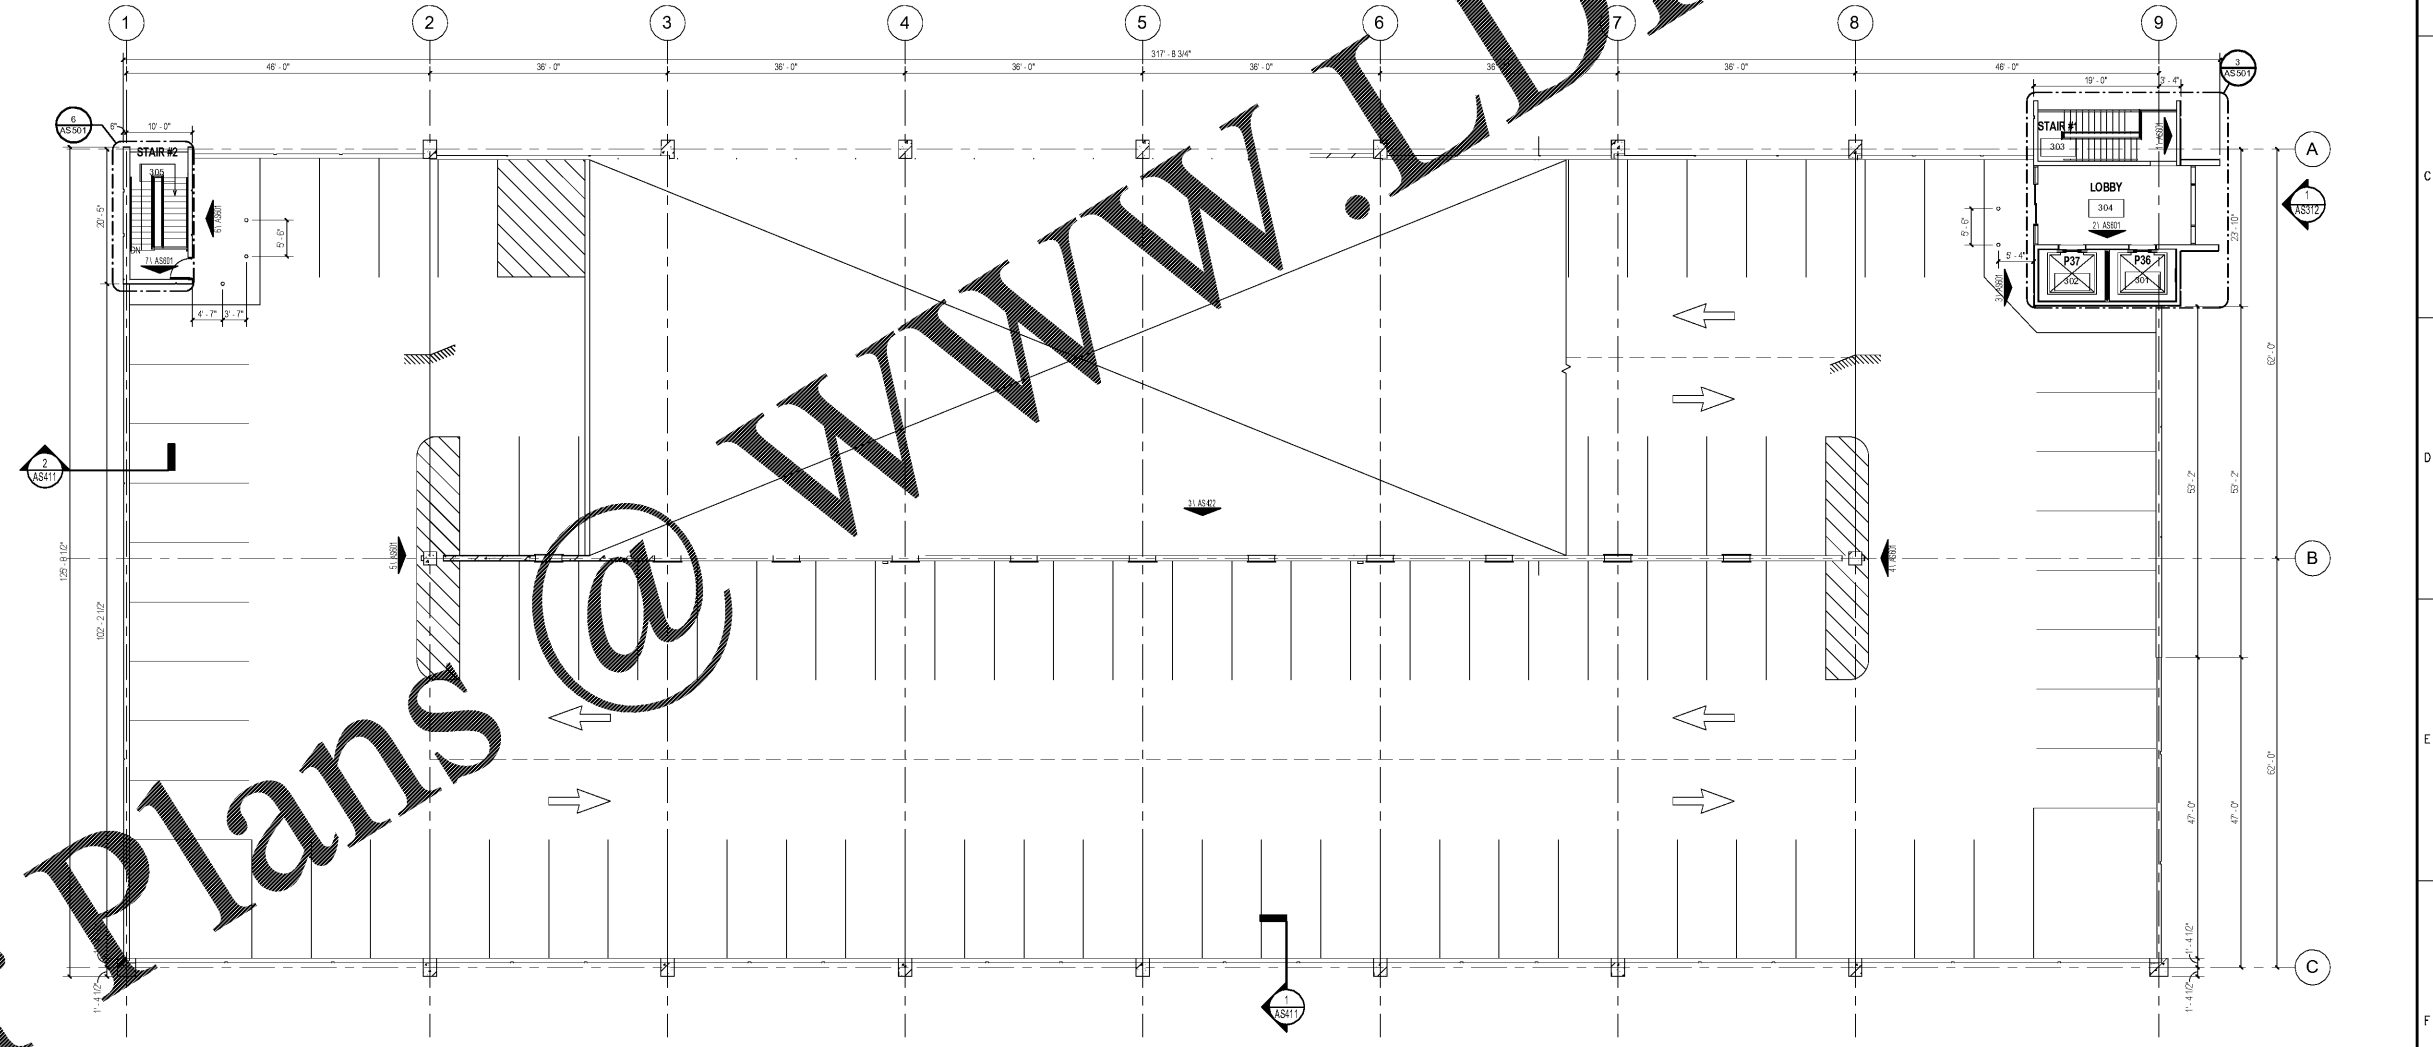

THIRD FLOOR PLAN
SCALE: 3/32" = 1'-0"

Order Plans @ WWW.LDILine.com

Revisions:	Date

VA U.S. Department of Veterans Affairs
MEMPHIS VAMC
1030 JEFFERSON AVE, MEMPHIS, TN 38104

ARCHITECT/ENGINEERS:
PROJECT LEAD Architect, Structural Engineer, Civil Engineer
GUIDON DESIGN
SUSTAINABLE ARCHITECTURE + ENGINEERING
905 N. CAPITOL AVE. SUITE 100 INDIANAPOLIS, IN. 46204
317.860.6388 WWW.GUIDONDESIGN.COM

MEP Engineer APOGEE CONSULTING GROUP
1151 Kildaire Farm Rd. Suite 120 Cary, NC 27511
Tel: 919-858-7420

Functional Design CARL WALKER INC.
3211 Internet Blvd., Suite 220 Frisco, TX 75034
Tel: 469-777-5143

BID SET			
Drawing Title THIRD FLOOR PLAN	Project Title CONSTRUCT PARKING GARAGE ON WEST LOT	Project Number 15.1067	OFFICE OF FACILITIES MANAGEMENT
Approved for Design Concept: FACILITY MANAGEMENT DIVISION MANAGER	Location MEMPHIS, TN	Building Number	
Date 11/14/2016	Checked By: UJ	Drawing Number AS103	VA Project Number 614-319
		Drawn By: KH	VA E.S. Department of Veterans Affairs