



A  
B  
C  
D  
E  
F


SPECIFIC ELEVATION NOTES		EXTERIOR FINISH LEGEND		EXTERIOR FINISH LEGEND		GLAZING GENERAL NOTES	
NOTE	DESCRIPTION	CODE	DESCRIPTION	CODE	DESCRIPTION		
E.1	REFER TO CIVIL DRAWINGS FOR FINAL SLOPE OF GRADE.	AF	ALUMINUM CURTAIN WALL / STOREFRONT, RE. AS912	PC-1	PRECAST CONCRETE - STAIN, COLOR WHITE RE: SCHEDULE FOR FINISHES SPEC. SECTION	1	ALL GLAZING IS TYPE "1" UNLESS NOTED BELOW
E.2	BOLLARDS, RE. SHEET AP101 FOR MORE INFORMATION	CW	POURED IN PLACE CONCRETE RETAINING WALL, SMOOTH FORM FINISH	PC-2	PRECAST CONCRETE - STAIN, COLOR LIGHT BEIGE RE: SCHEDULE FOR FINISHES SPEC. SECTION	2	TEMPER ALL GLAZING WITHIN 60 INCHES OF FINISH FLOOR AND WITHIN 24 INCHES HORIZONTALLY OF DOOR.
E.3	1-1/2" PRECAST CONCRETE REVEAL TYP, REF. DETAIL 7/AS311	MC	METAL COPING, COLOR TO MATCH PC-1	PC-3	PRECAST CONCRETE - STAIN, COLOR BLUE RE: SCHEDULE FOR FINISHES SPEC. SECTION	3	TEMPER ALL GLAZING THAT OCCURS ADJACENT TO STAIRWAYS, LANDING AREAS WITHIN 36 INCHES HORIZONTALLY OF A WALKING SURFACE, WHEN EXPOSED SURFACE OF THE GLASS IS LESS THAN 48 INCHES ABOVE THE SURFACE.
E.4	5-1/2" PRECAST CONCRETE REVEAL TYP, REF. DETAIL 7/AS311					4	TEMPER ALL GLAZING THAT OCCURS ADJACENT TO STAIRWAYS WITHIN 36 INCHES HORIZONTALLY OF THE BOTTOM TREAD OF A STAIRWAY, WHEN THE EXPOSED SURFACE OF THE GLASS IS LESS THAN 48 INCHES ABOVE THE TREAD.
						5	TEMPER ALL GLAZING WITHIN 36 INCHES OF ANY DOOR WHEN THE EXPOSED SURFACE OF THE GLASS IS LESS THAN 48 INCHES ABOVE THE TREAD.
						6	"1" SYMBOL INDICATES SINGLE PANE.

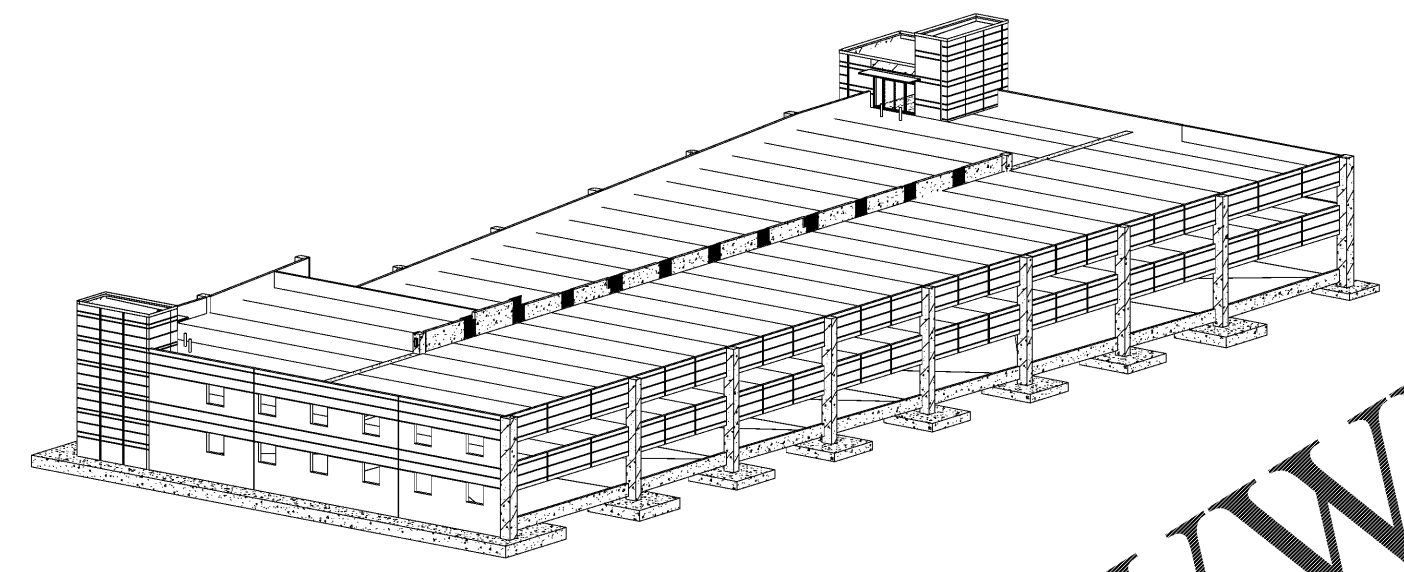

3 3D NORTHWEST ISOMETRIC  
SCALE: AS300

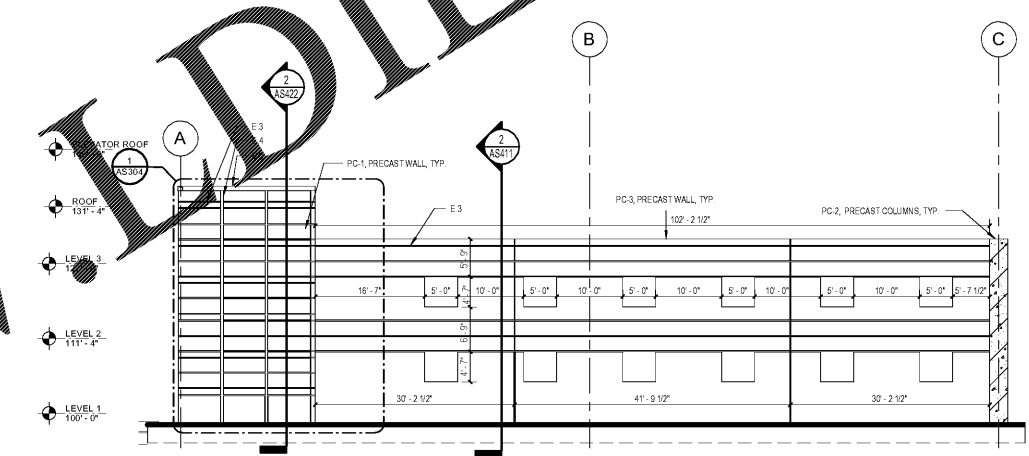

7 WEST ELEVATION  
SCALE: 3/32" = 1'-0"

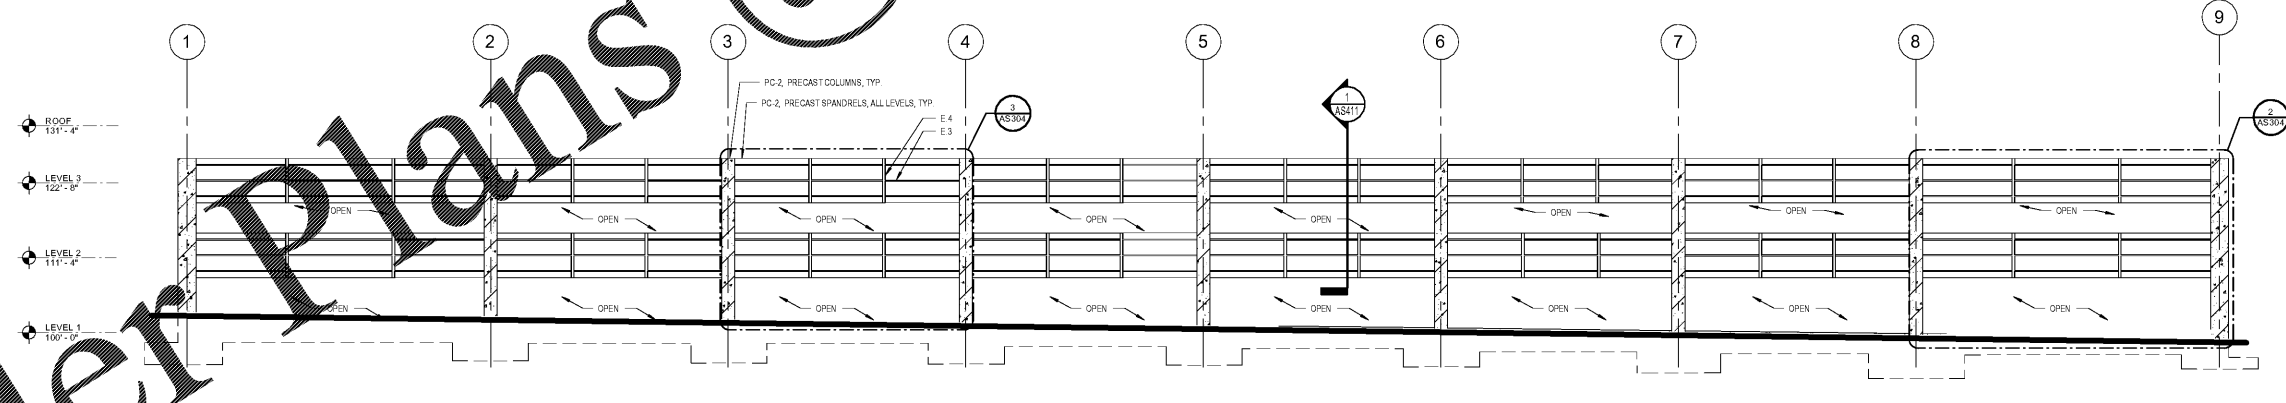

8 SECTION ELEVATION  
SCALE: AS300

**ARCHITECT/ENGINEERS:**  
**PROJECT LEAD**  
Architect, Structural Engineer, Civil Engineer  
**GUIDON DESIGN**  
505 N. CAPITOL AVE. SUITE 100 INDIANAPOLIS, IN. 46204  
317.860.6388 WWW.GUIDONDESIGN.COM  
SUSTAINABLE ARCHITECTURE + ENGINEERING

**MEP Engineer**  
APOGEE CONSULTING GROUP  
1151 Kildaire Farm Rd. Suite 120 Cary, NC 27511  
Tele: 919-858-7420

**Functional Design**  
CARL WALKER INC.  
3211 Internet Blvd., Suite 220 Frisco, TX 75034  
Tele: 469-777-5143

BID SET			
Drawing Title	Project Title	Project Number	OFFICE OF FACILITIES MANAGEMENT
BUILDING ELEVATIONS	CONSTRUCT PARKING GARAGE ON WEST LOT	15.1067	
Approved for Design Concept:	Location	Drawing Number	VA Project Number 614-319
FACILITY MANAGEMENT DIVISION MANAGER	MEMPHIS, TN	AS302	
Date	Checked By:	Drawn By:	VA U.S. Department of Veterans Affairs
11/14/2016	UJ	KH	

**VA** U.S. Department of Veterans Affairs  
MEMPHIS VAMC  
1030 JEFFERSON AVE, MEMPHIS, TN 38104