


3 EAST TOWER ELEVATION - TYP.
SCALE: 1/4" = 1'-0"

NOTE	DESCRIPTION
E.1	REFER TO CIVIL DRAWINGS FOR FINAL SLOPE OF GRADE
E.2	BOLLARDS, RE: SHEET AP101 FOR MORE INFORMATION
E.3	1-1/2 PRECAST CONCRETE REVEAL TYP. REF DETAIL 7/AS311
E.4	5-1/2 PRECAST CONCRETE REVEAL TYP. REF DETAIL 7/AS311


CODE	DESCRIPTION
AW	ALUMINUM CURTAIN WALL / STOREFRONT, RE: AS312
CW	POURED IN PLACE CONCRETE RETAINING WALL SMOOTH FORM FINISH
MC	METAL COPING, COLOR TO MATCH PC-1

CODE	DESCRIPTION
NOTE ALL FINISHES TO BE PC-1 UNLESS NOTED OTHERWISE	
PC-1	PRECAST CONCRETE, 8" STAIN, COLOR WHITE RE: SCHEDULE FOR FINISHES SPEC. SECTION
PC-2	PRECAST CONCRETE, 8" STAIN, COLOR LIGHT BEIGE RE: SCHEDULE FOR FINISHES SPEC. SECTION
PC-3	PRECAST CONCRETE, 8" STAIN, COLOR BLUE RE: SCHEDULE FOR FINISHES SPEC. SECTION


GLAZING GENERAL NOTES	
1.	ALL GLAZING IS TYPE "C" UNLESS NOTED BELOW
2.	TEMPER ALL GLAZING WITHIN 60 INCHES OF FINISH FLOOR AND WITHIN 24 INCHES HORIZONTALLY OF DOOR
3.	TEMPER ALL GLAZING THAT OCCURS ADJACENT TO STAIRWAYS, LANDINGS AND CORRIDORS WITHIN 36 INCHES HORIZONTALLY OF A WALKING SURFACE. WHEN EXPOSED SURFACE OF THE GLASS IS LESS THAN 60 INCHES ABOVE THE PLANE OF THE WALKING SURFACE
4.	TEMPER ALL GLAZING THAT OCCURS ADJACENT TO STAIRWAYS WITHIN 36 INCHES HORIZONTALLY OF THE BOTTOM TREAD OF A STAIR AND IN ANY DIRECTION THE EXPOSED SURFACE OF THE GLASS IS LESS THAN 60 INCHES ABOVE THE TREAD
5.	TEMPER ALL GLAZING WITHIN DOORS
6.	TEMPER PANE IF THE AREA IS GREATER THAN 9 SF
	"S" SYMBOLS - STAIRS

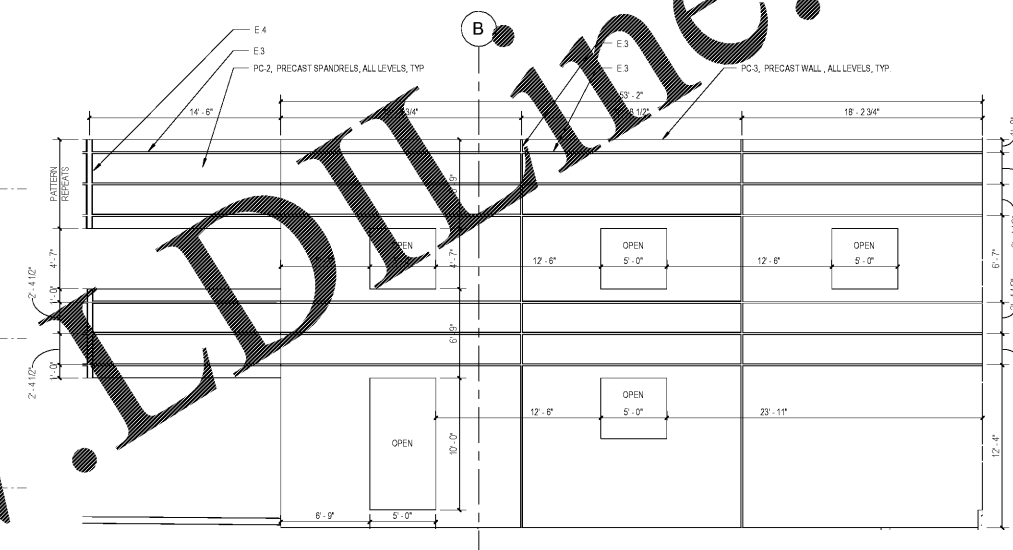


1 EAST ELEVATION - TYP.
SCALE: 3/8" = 1'-0"

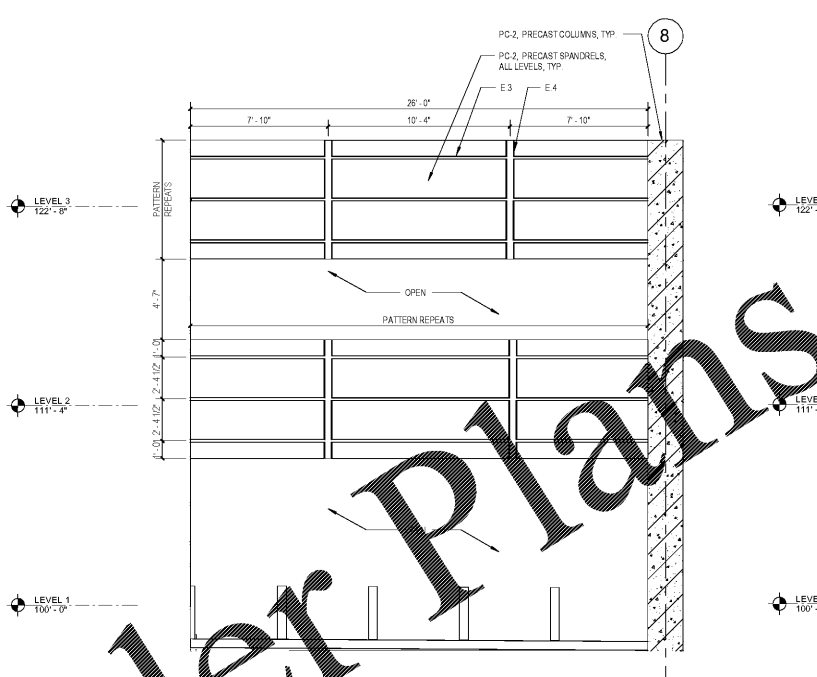

8 NORTH ELEVATION - TYP.
SCALE: 1/4" = 1'-0"

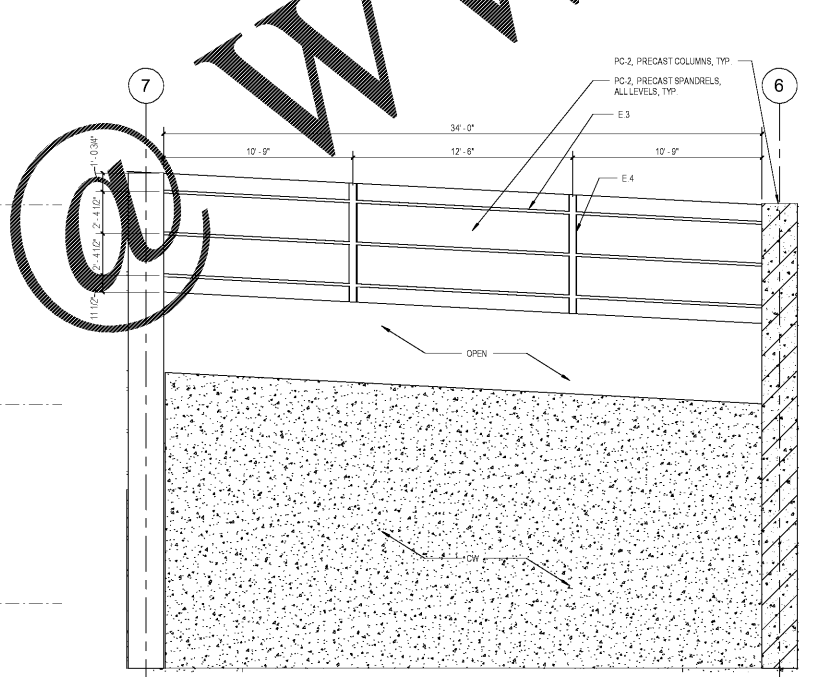


7 NORTH ELEVATION - TYP.
SCALE: 1/4" = 1'-0"

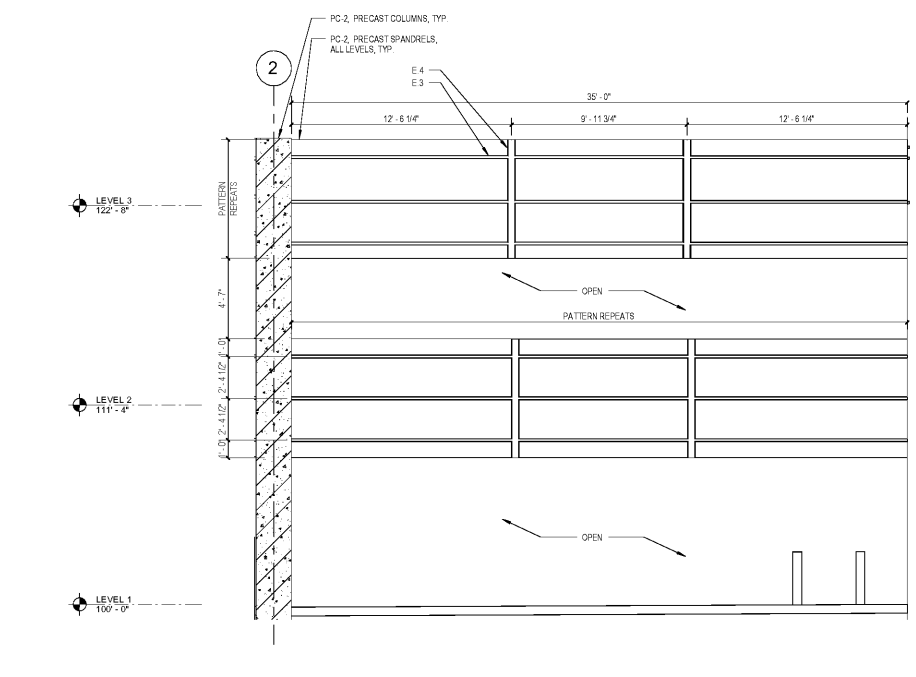

2 NORTH ELEVATION - TYP.
SCALE: 1/4" = 1'-0"

Order Plans

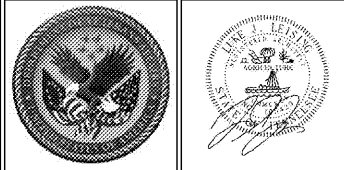

ARCHITECT/ENGINEERS:
PROJECT LEAD
Architect, Structural Engineer, Civil Engineer
GUIDON DESIGN
905 N. CAPITOL AVE. SUITE 100 INDIANAPOLIS, IN 46204
317.860.6388 WWW.GUIDONDESIGN.COM
SUSTAINABLE ARCHITECTURE + ENGINEERING

MEP Engineer
APOGEE CONSULTING GROUP
1151 Kildaire Farm Rd. Suite 120 Cary, NC 27511
Tele: 919-858-7420

Functional Design
CARL WALKER INC.
3211 Internet Blvd., Suite 220 Frisco, TX 75034
Tele: 469-777-5143

BID SET			
Drawing Title ENLARGED BUILDING ELEVATIONS	Project Title CONSTRUCT PARKING GARAGE ON WEST LOT	Project Number 15.1067	OFFICE OF FACILITIES MANAGEMENT
Approved for Design Concept: FACILITY MANAGEMENT DIVISION MANAGER	Location MEMPHIS, TN	Building Number	
Date 11/14/2016	Checked By: Checker	Drawn By: Author	Drawing Number AS303
		VA Project Number 614-319	
		U.S. Department of Veterans Affairs	