


**(C1)** WING "F" OUTDOOR COURTYARD - FIRE ALARM  
SCALE: 1/8" = 1'-0"

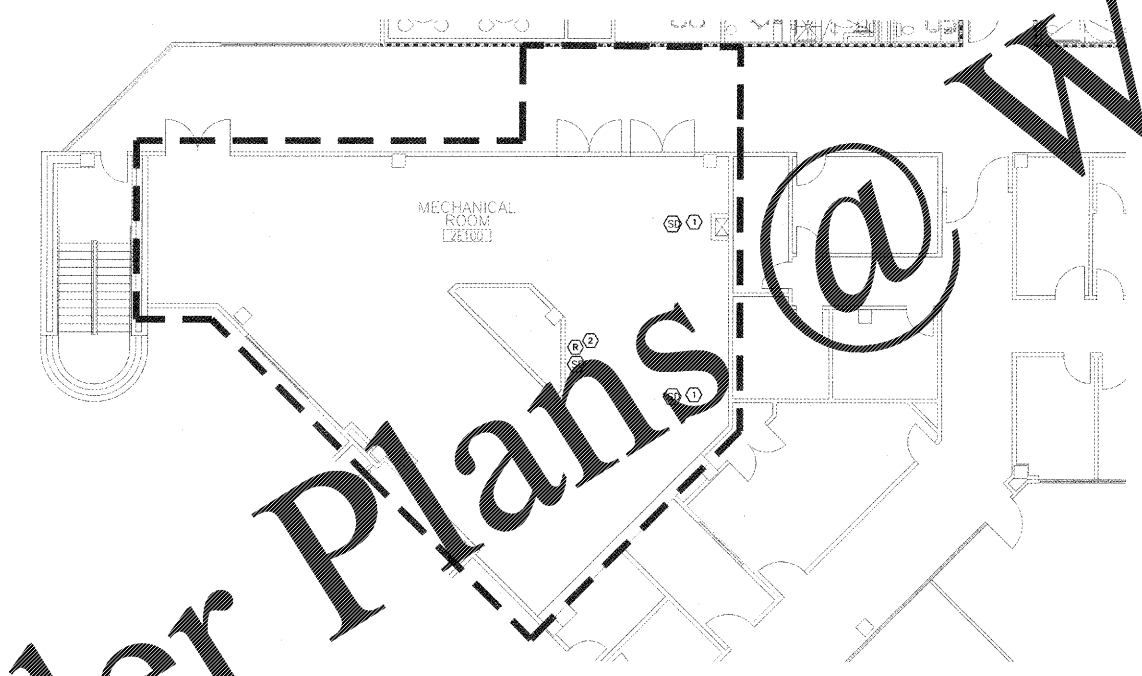

**(F1)** WING "E" MECHANICAL ROOM - FIRE ALARM  
SCALE: 1/8" = 1'-0"



**SHEET KEYNOTES**

1. NEW DUCT MOUNTED SMOKE DETECTORS. COORDINATE WITH MECHANICAL CONTRACTOR FOR EXACT MOUNTING LOCATION.
2. DUCT DETECTOR AND FIRE ALARM RELAY TO OPERATE COMBINATION FIRE/SMOKE DAMPER. RELAY CAN BE A PART OF THE SMOKE DETECTOR BASE. DUCT DETECTOR MUST BE INSTALLED IN DUCT WITHIN 5' OF DAMPER.

**COORDINATION DRAWINGS**  
SEE COVER SHEET FOR COORDINATION NOTES.


**SYMBOLS LEGEND**

	EXISTING WALL, DOOR, WINDOW, MILLWORK, FIXTURE OR OTHER FIXTURE OR ASSEMBLY TO REMAIN.
	NEW WALL
	SMOKE TIGHT WALL
	2-HOUR FIRE/ SMOKE RATED WALL
	1 HOUR FIRE RATED WALL
	1 HOUR SMOKE BARRIER WALL
	NO PIPING OR DUCTWORK SHALL BE ROUTED THROUGH ELECTRICAL AND/OR DATA ROOMS.
	EXISTING CONCRETE COLUMN

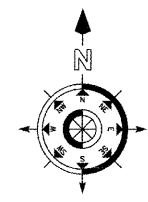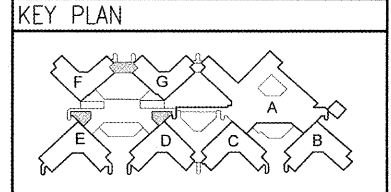

REVISION NO.	REVISION DESCRIPTION	DATE

**Department of Veterans Affairs**  
**Charlie Norwood**  
 VA Medical Center  
 1 Freedom Way  
 Augusta, Ga. 30904

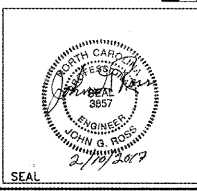

Architect/Engineer Address  
**Harrell, Saltrick & Hopper**  
 Design & Management Solutions for the Built Environment  
 1016 TOWER POINT DRIVE  
 CHARLOTTE, NC 28227  
 P 704.854.1320  
 F 704.321.0833  
 WWW.HSRINC.COM  
 COPYRIGHT © 2012 HARRELL, SALTRICK & HOPPER, P.C.  
 HSR PROJECT # 12015

**Recommended Approvals:**

1. MEDICAL CENTER DIRECTOR	6. OPERATIONS SERVICE LINE MANAGER
2. ASSISTANT DIRECTOR	7. INFECTION CONTROL MANAGER
3. CHIEF OF STAFF	8. SAFETY MANAGER
4. ASSOC. DIRECTOR	9. GENERAL ENGINEER
5. SERVICE LINE MGRS.	10. COR

Drawing Title  
**MECHANICAL ROOMS AND OUTDOOR COURTYARD - FIRE ALARM PLANS**  
 100% CONSTRUCTION DOCUMENTS  
 FULLY SPRINKLERED

Project Title  
**RENOVATE MENTAL HEALTH UNITS**

Drawn	Building Number	AutoCAD File Name
Checked	Reviewed	Const. Contract No.

Date  
 February 10, 2017  
 Project Number  
 509-12-104  
 DRAWING No.  
**FA103**

