

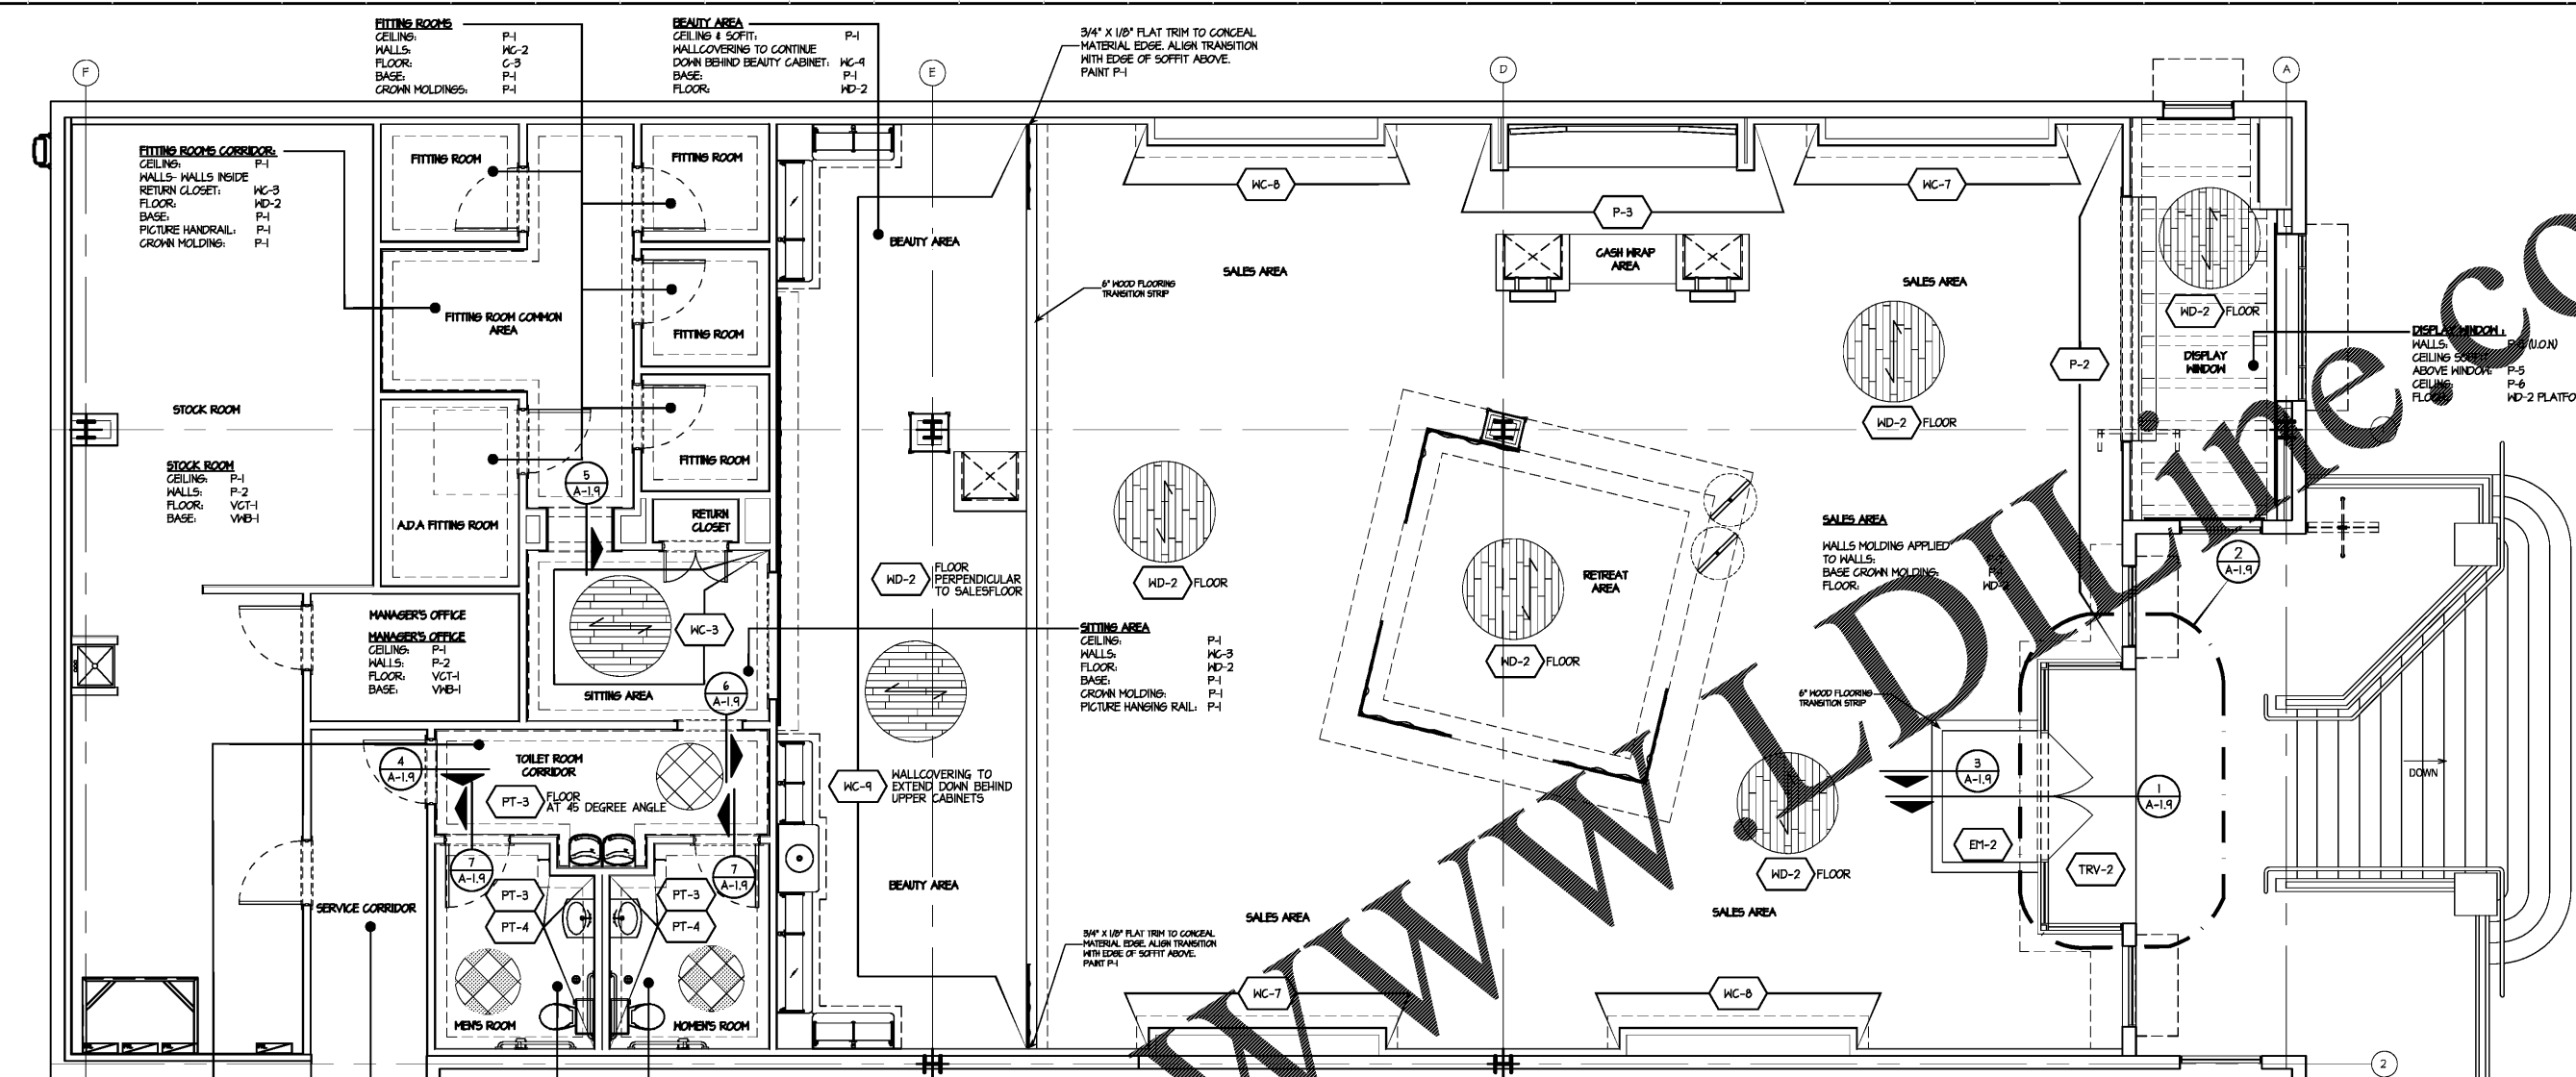
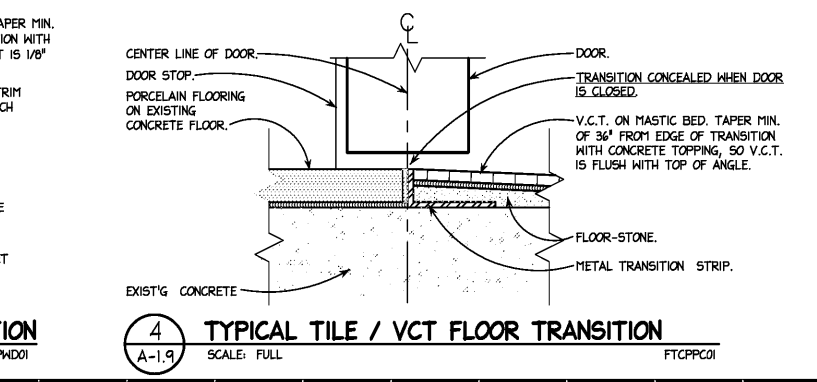
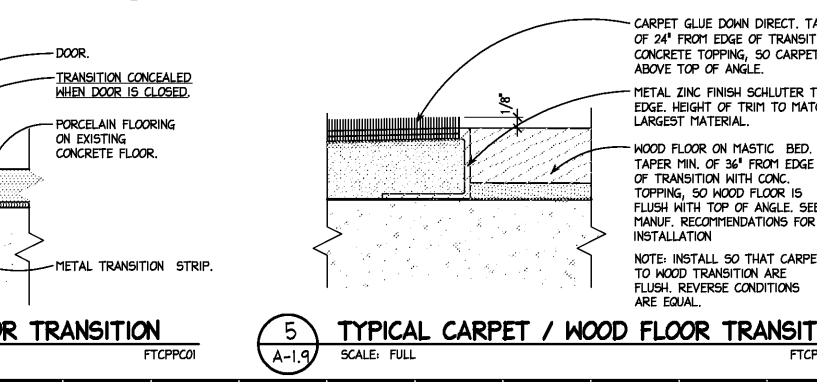
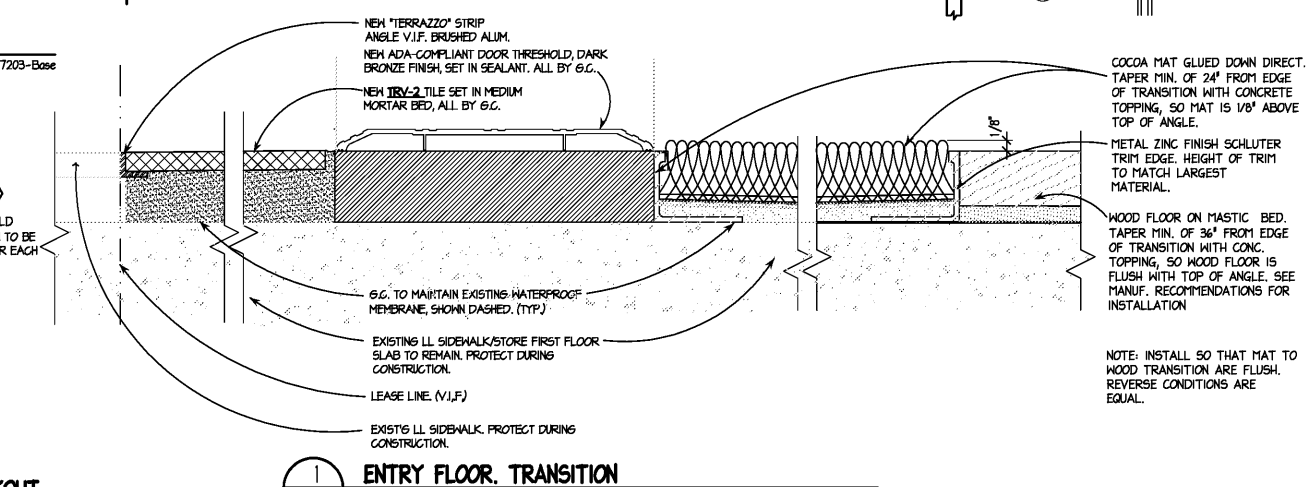


X:\JGA\Projects\1218082\Correspondence\Consultants\India\1218082\_CAD\A-19\_8082.dwg, 4/9/2018 5:30:12 PM, PDF995

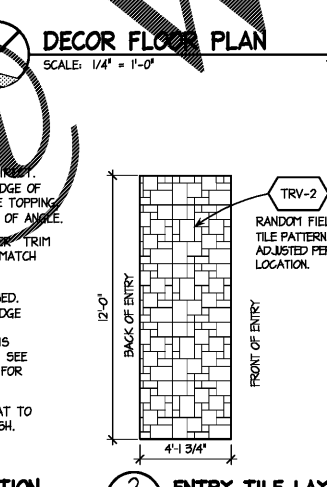

**DECOR FLOOR PLAN**  
SCALE: 1/4" = 1'-0"

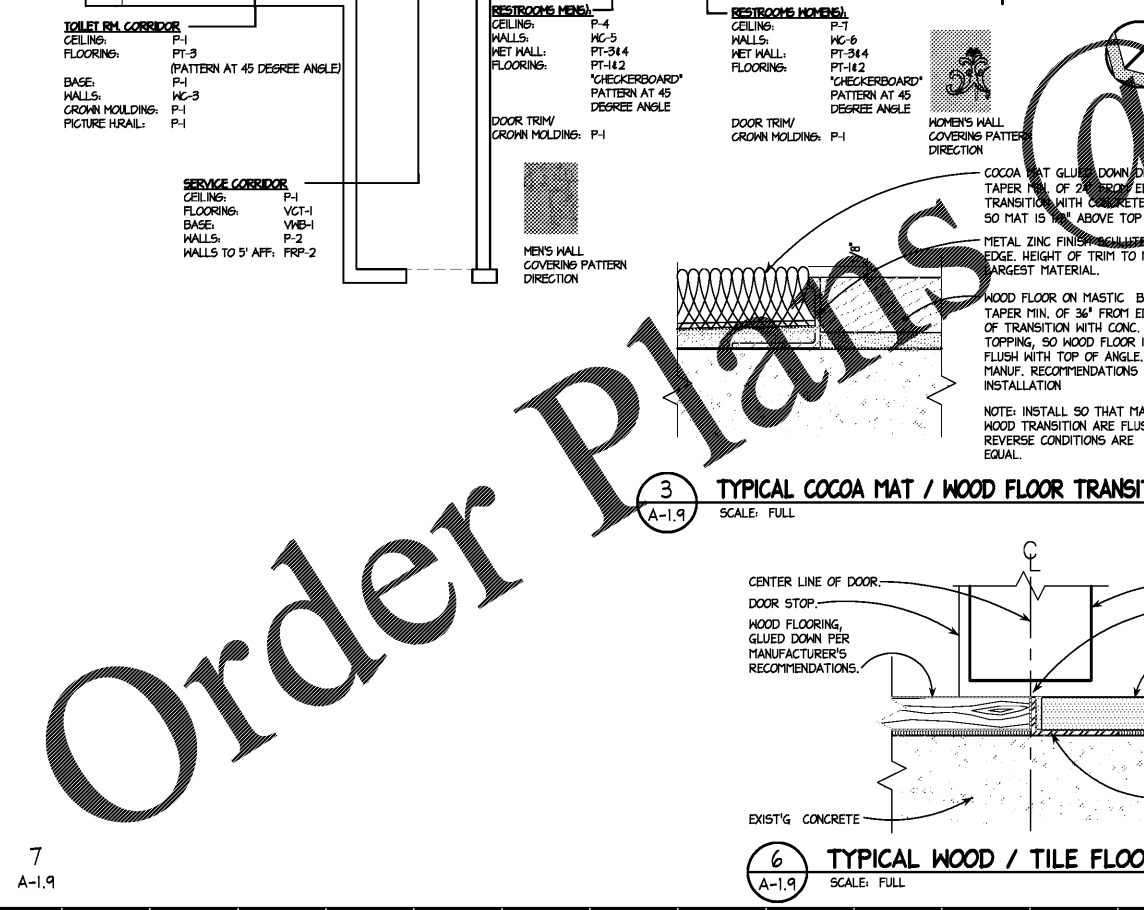

**KENNETH E. NISCH, AIA**  
1110 Inlake Road  
Suite 200  
Southfield, MI 48034 USA  
248 355 0890  
248 355 0895 Fax

Copyright © 2014  
KEN NISCH, AIA  
All rights reserved

Certification:  
KENNETH E. NISCH, AIA  
No. 5090  
EXPIRATION DATE: 06/30/2016

DATE SIGNED: 03/30/2016

Consultants:  
**RETAIL DESIGN CONSULTANT**

**JGA INC**  
29355 Northwestern Hwy  
Suite 300  
Southfield, MI 48034 USA  
248 355 0890  
248 355 0895 Fax  
www.jga.com

**JGA Prj #: 1-218-082**

Project Location:  
**Soft Surroundings**  
**BILTMORE VILLAGE, SPACE #160**  
10 BROOK STREET  
ASHEVILLE, TN 28803

DRAWINGS ISSUED FOR:  
 programming  
 schematic des.  
 design dev.  
 bidding  
 permits/IT review 04-06-18  
 construction

REVISIONS:

Prj. no. **8-218-030**  
Drawn IN, GV  
Checked KR, GV  
Approved KN

Do not scale this print. Use figured dimensions only.

Drawing title:  
**DECOR FLOOR PLAN**

Sheet no.  
**A-1.9**