

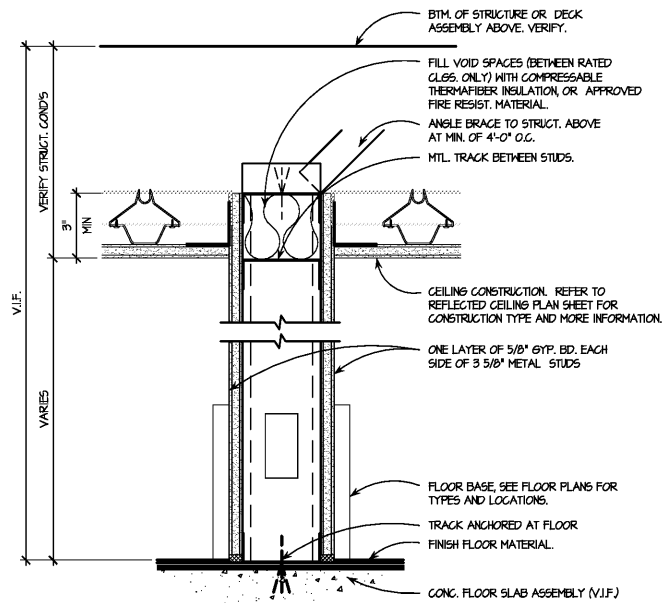
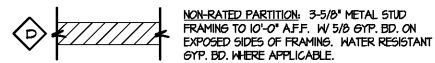




D PARTIAL HEIGHT WALL SECTION
A-1.1 SCALE: 3" = 1'-0"

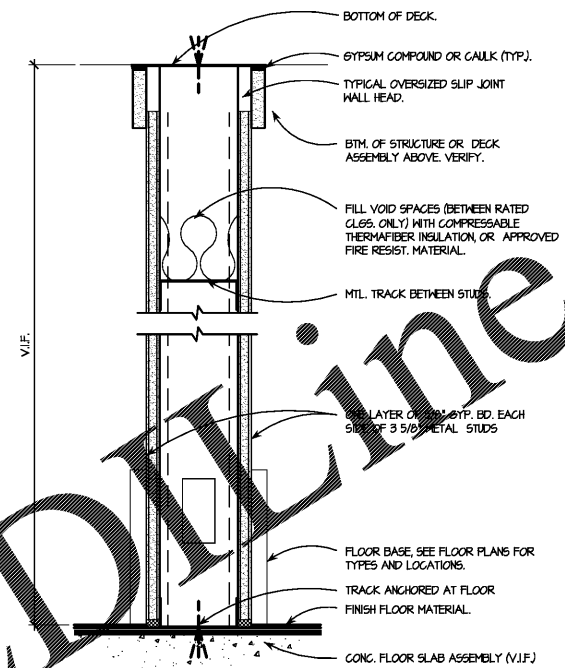

C E NON RATED WALL SECTION - PARTIAL HEIGHT
A-1.1 SCALE: 3" = 1'-0"

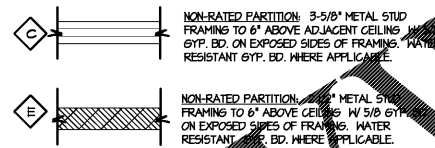

B NON RATED WALL SECTION - FULL HEIGHT
A-1.1 SCALE: 3" = 1'-0"

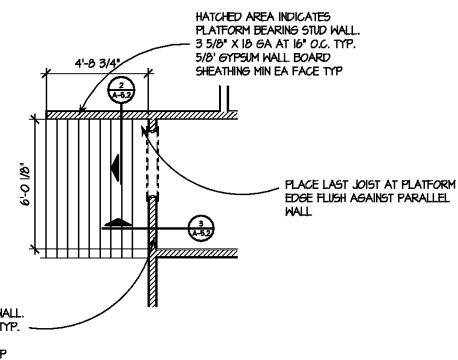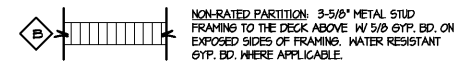

I PLATFORM PLAN AT STOCK ROOM ENTRY
A-2.1 SCALE: NTS

comments\03.04.18\SECT_-_STRUCT-PLATFORM.dwg

3
A-5

2
A-5.2

xref ..\Received comments\03.04.18\SECT_-_STRUCT-PLATFORM.dwg

Order Plans @

Project Location:
Soft Surroundings
BILTMORE VILLAGE, SPACE #160
10 BROOK STREET
ASHEVILLE, TN 28803

DRAWINGS ISSUED FOR:
 programming
 schematic des.
 design dev.
 bidding
 permit/LI review 04-06-18
 construction

REVISIONS:

Prj. no. 8-218-030
Drawn IN, GV
Checked KR, GV
Approved KN

Do not scale this print. Use figured dimensions only.

Drawing title:
WALL SECTIONS AND DETAILS

Sheet no.
A-5.1