

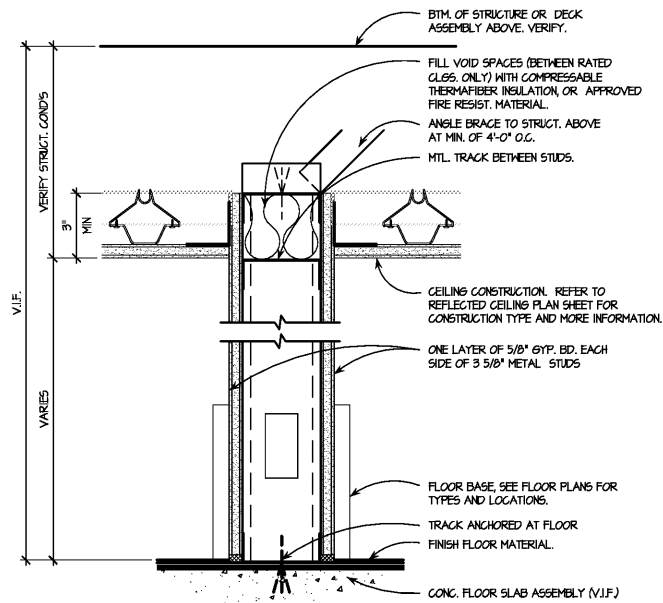
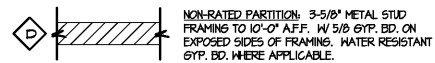




D PARTIAL HEIGHT WALL SECTION
A-1.1 SCALE: 3" = 1'-0"

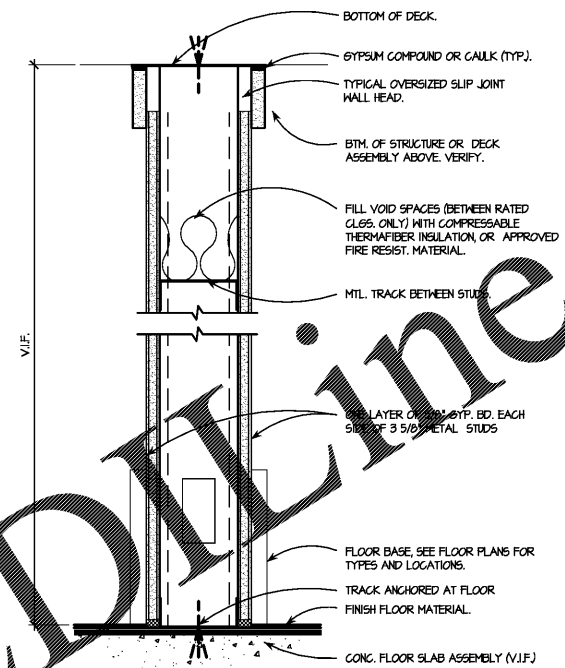

C E NON RATED WALL SECTION - PARTIAL HEIGHT
A-1.1 SCALE: 3" = 1'-0"

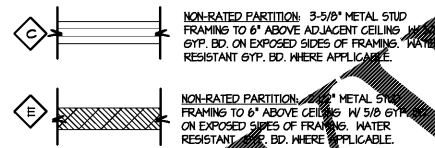

B NON RATED WALL SECTION - FULL HEIGHT
A-1.1 SCALE: 3" = 1'-0"

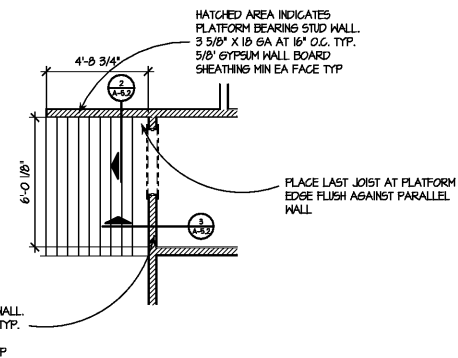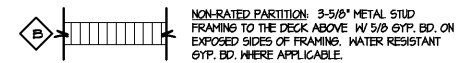

I PLATFORM PLAN AT STOCK ROOM ENTRY
A-2.1 SCALE: NTS

comments\03.04.18\SECT_-_STRUCT-PLATFORM.dwg

3
A-5

2
A-5.2

xref ..\Received comments\03.04.18\SECT_-_STRUCT-PLATFORM.dwg

Order Plans @

KEN NISCH, AIA

13110 Inkswood Road
Suite 200
Southfield, MI 48034 USA
248 355 0890
248 355 0895 Fax

Copyright © 2014
KEN NISCH, AIA
All rights reserved

Certification:
KENNETH E. NISCH, AIA
No. SC940
EXPIRATION DATE: 06.30.2018

DATE SIGNED: 03.30.2018

Consultants:
RETAL DESIGN CONSULTANT

JGA INC
28355 Northwestern Hwy
Suite 300
Southfield, MI 48034 USA
248 355 0890
248 355 0895 Fax
www.jga.com

JGA Prj #: 1-218-082

Project Location:
Soft Surroundings
BILTMORE VILLAGE, SPACE #160
10 BROOK STREET
ASHEVILLE, TN 28803

DRAWINGS ISSUED FOR:

- programming
- schematic des.
- design dev.
- bidding
- permit/LI review 04-06-18
- construction

REVISIONS:

Prj. no. **8-218-030**
Drawn IN, GV
Checked KR, GV
Approved KN

Do not scale this print. Use figured dimensions only.

Drawing title:
WALL SECTIONS AND DETAILS

Sheet no.
A-5.1