



PARTNERS in Architecture, PLC

65 MARKET STREET  
MOUNT CLEMENS, MI 48043  
P 586.469.3000  
F 586.469.3057

Statement of Intellectual Property


The ideas, concepts, drawings and thoughts conveyed herein are the intellectual property of PARTNERS in Architecture, PLC, 65 Market Street, Mount Clemens, MI 48043 (P 586.469.3000). This set of drawings, in whole or in part, may not be reproduced, without the written consent of PARTNERS in Architecture, PLC. This information is protected under U.S. Copyright Law, all rights reserved.

© Copyright 2016

CONSULTANT



KEY PLAN

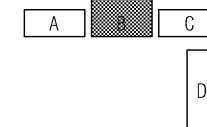

OWNER

Suwanee Grocery, LLC

8110 N. Saint Louis Avenue  
Skokie, IL 60076

PROJECT NAME

Suwanee Grocery, LLC  
Building-B Build-Out

3230 Caliber Street  
Suwanee, GA 30024

PROJECT NO.

16-177

ISSUES / REVISIONS

Bidding - Construction 04/30/18

DRAWN BY

NJP

CHECKED BY

DJA

APPROVED BY

JJK

SHEET NAME


ELECTRICAL PLAN  
- LIGHTING

SHEET NO.

E1-02

GENERAL NOTES:

1. REFER TO DRAWING E0-01 FOR ELECTRICAL SYMBOL LIST AND ABBREVIATIONS.
2. ALL LIGHT FIXTURES ARE TYPE 'A' UNLESS OTHERWISE NOTED.
3. CONNECT ALL NIGHT, EXIT & EMERGENCY LIGHTS TO LOCAL LIGHTING CIRCUIT, UPD OF ALL SWITCHES.
4. ROUTE LIGHTING CIRCUITS IN MAIN ELECTRICAL RACE THRU SWITCHBANK IN FRONT OFFICE.

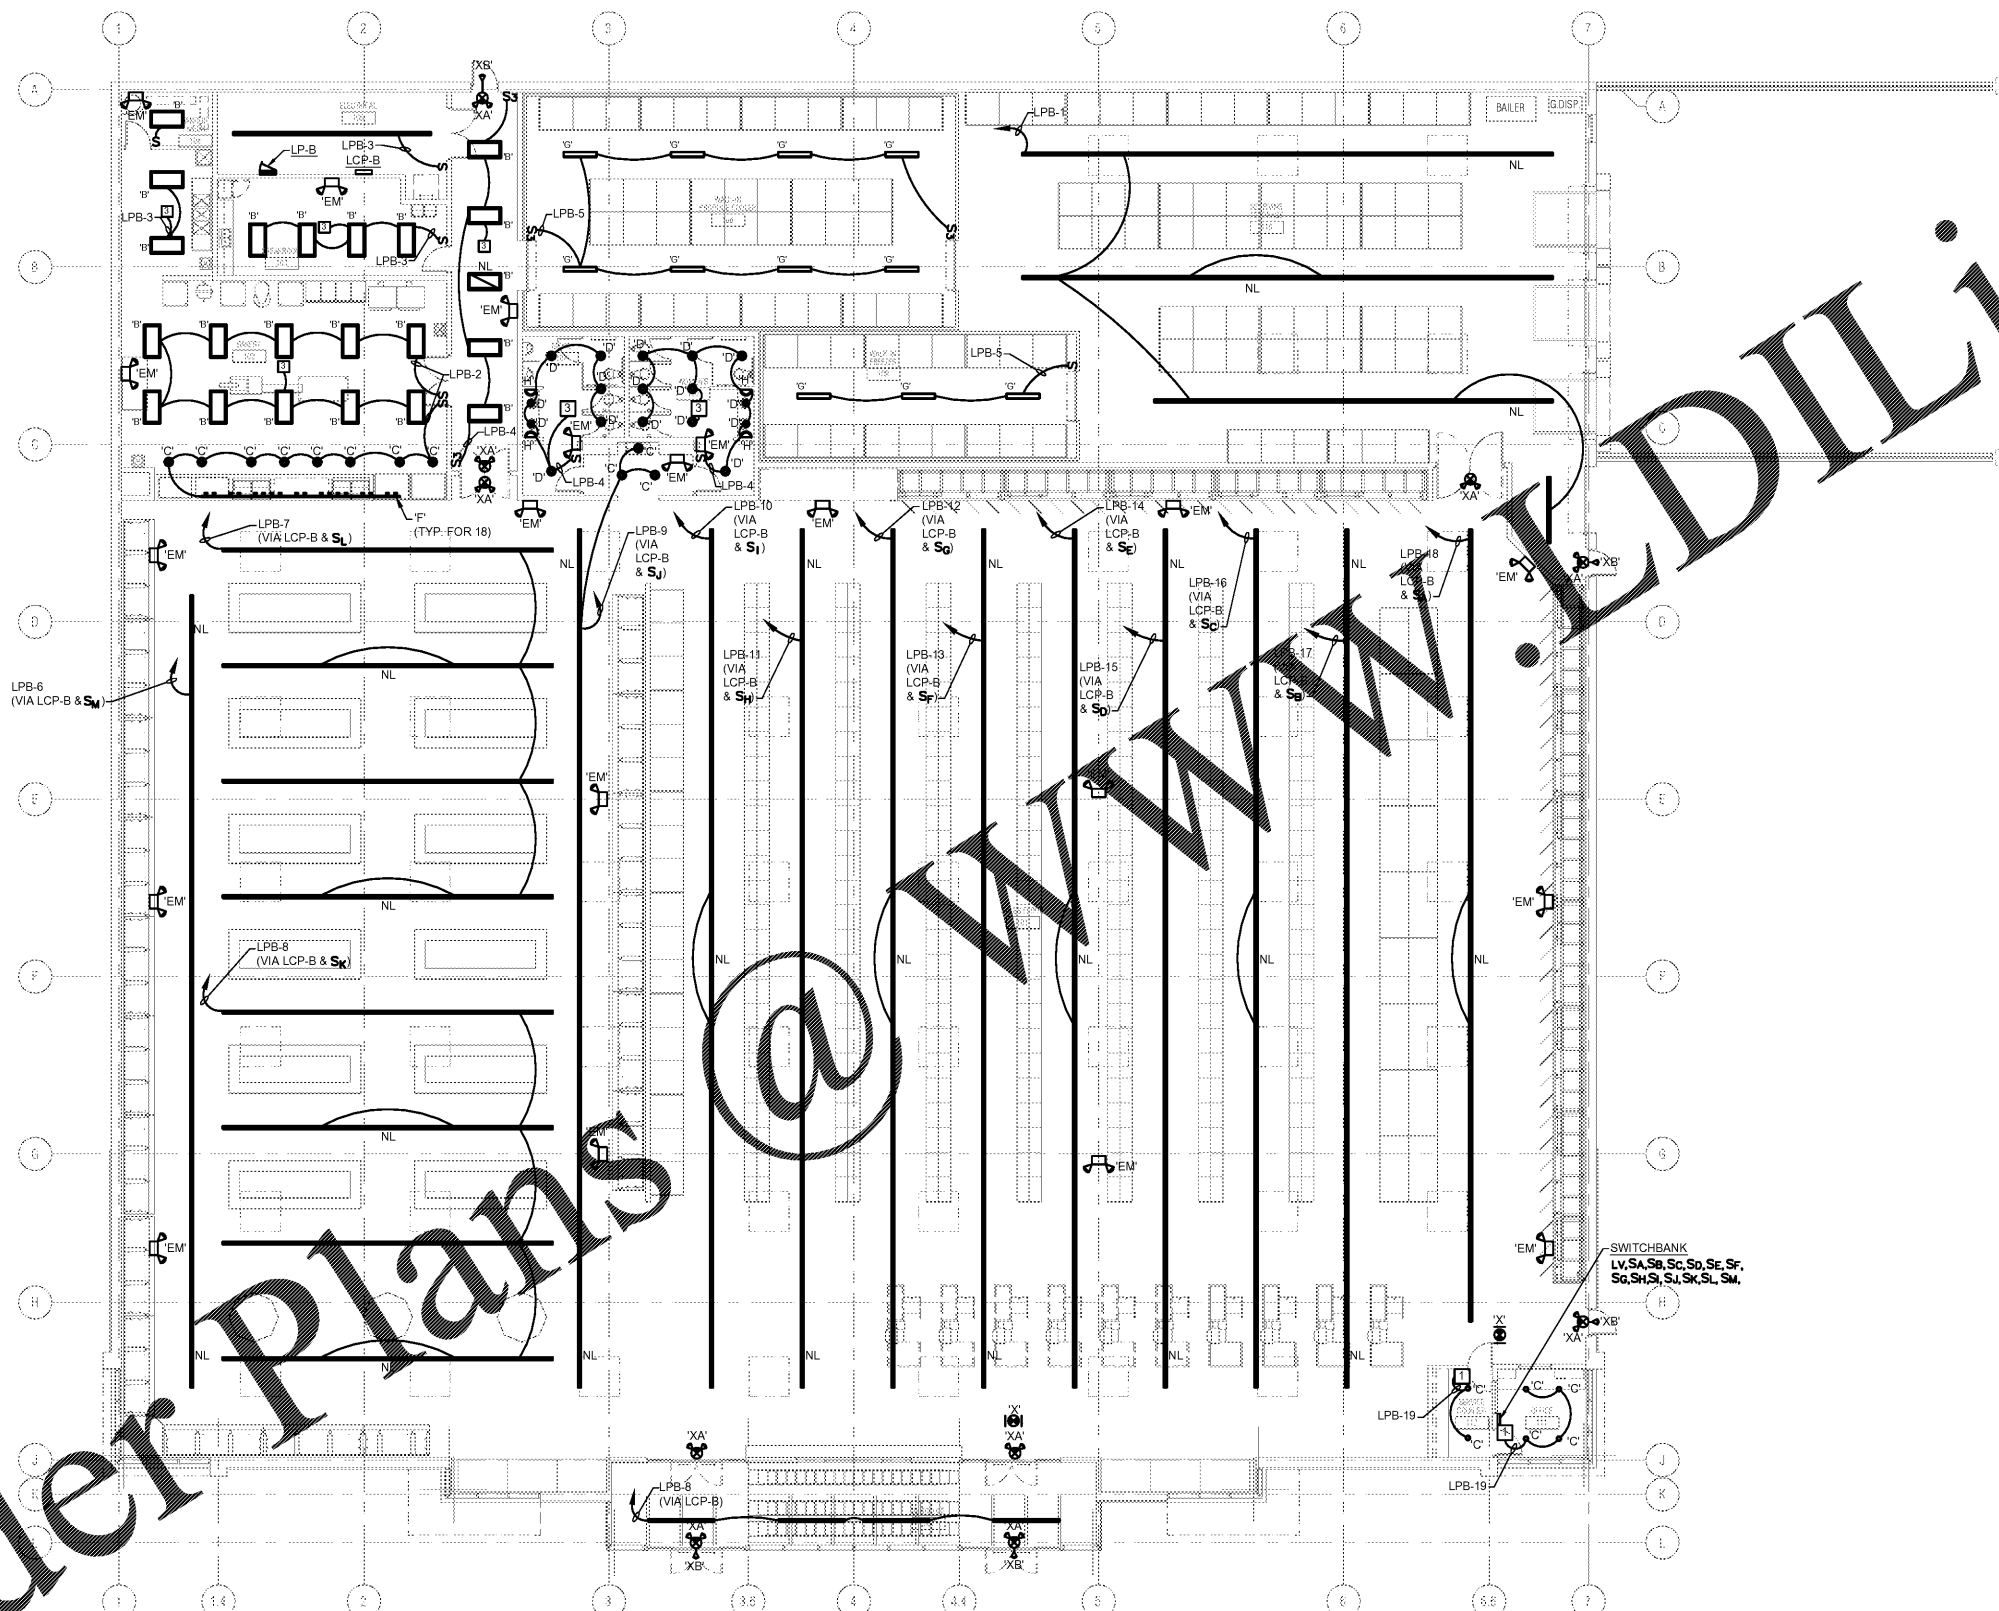

1 Electrical Plan - Lighting  
3/32" = 1'-0"

Order Plans @ [www.LDLine.com](http://www.LDLine.com)