



THE STATE OF GEORGIA
Professional Engineer
License No. 20003 & 2004800
Date: 12/18/18

ISSUE RECORD	Issue
DATE	5/2/18
FOR CONSTRUCTION	

DRAWING REVISION	Revision
NO.	DATE

CREEKSIDE RETAIL
1211 FRIENDSHIP RD.
BRASELTON, GA


ZANARDO ARCHITECTS, P.C.
3675 CRESTWOOD PARKWAY
SUITE 200
DUBLIN, GA 31006-1031



date 01/28/18
drawn NT
checked SZ
proj# 2018-01

ROOF PLAN

A1.2

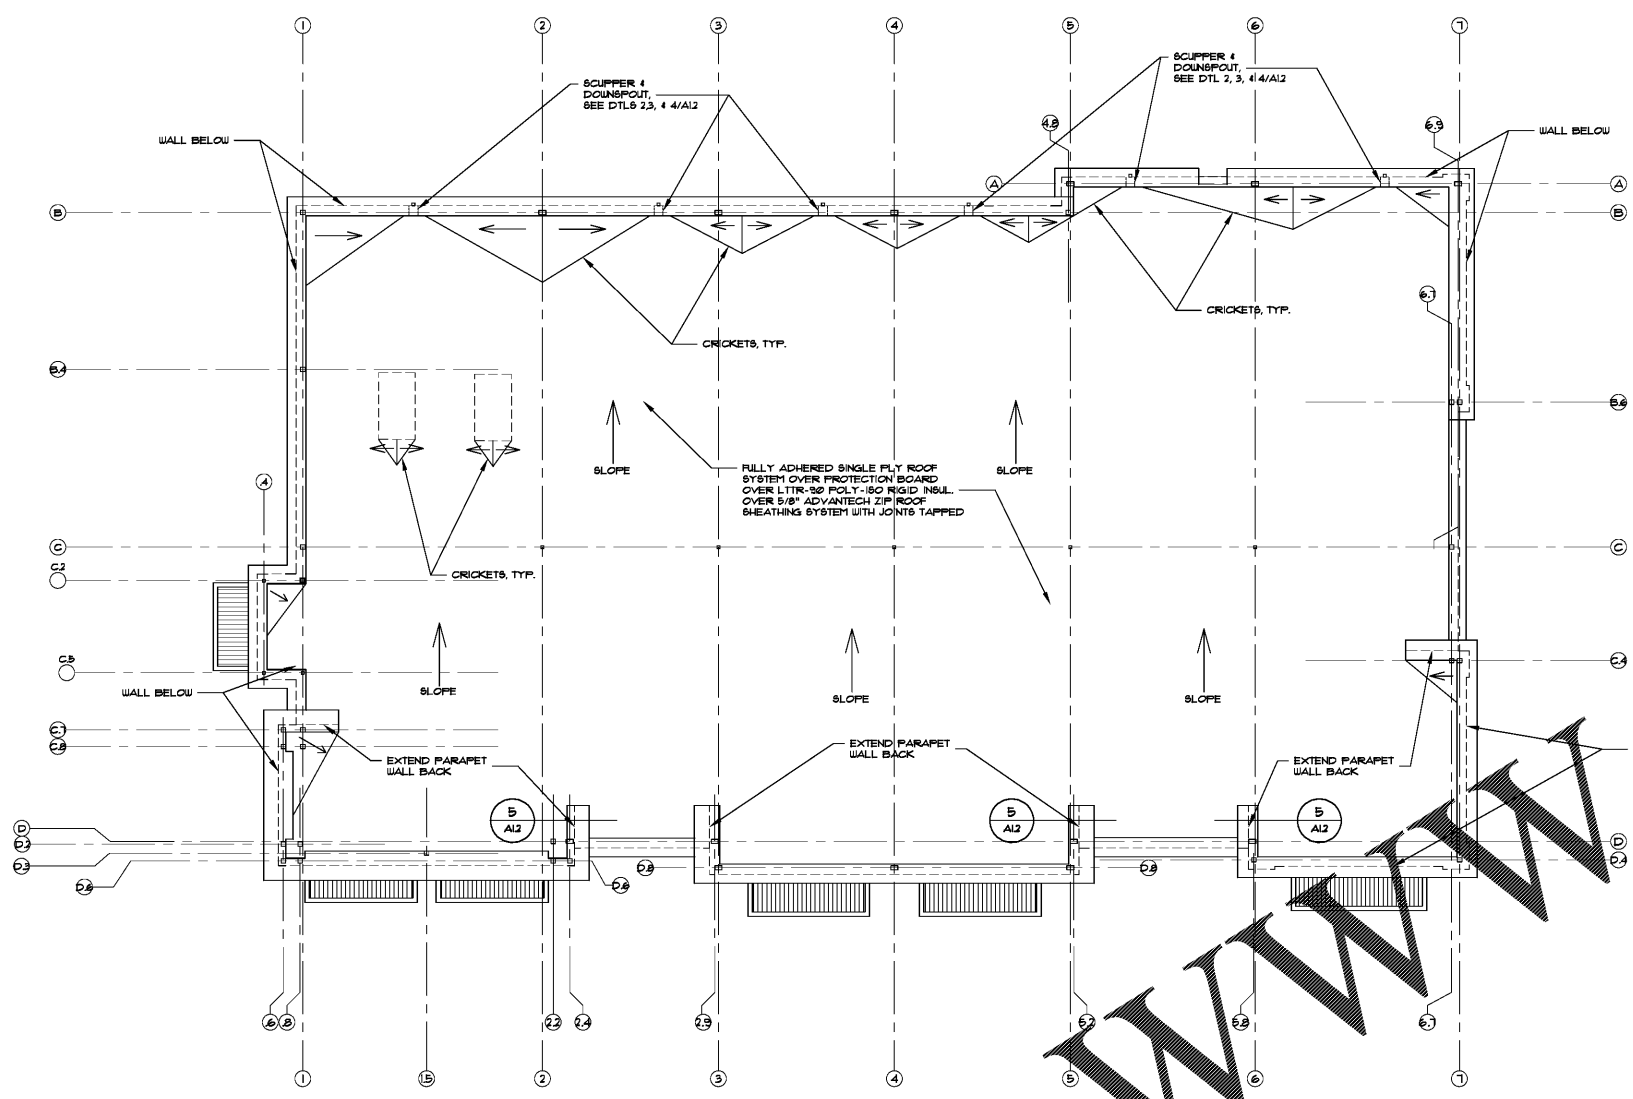


ROOF PLAN SPECIFICATIONS:

FIRESTONE ROOF SYSTEM WITH A 30 YEAR WARRANTY. WHITE, TPO, 60 MIL, FULLY ADHERED, SINGLE PLY ROOF MEMBRANE OVER PROTECTION BOARD OVER LTR-30 POLY-ISO ROOF INSULATION. ANSI/SFRI E5-1 METAL COPING SYSTEM TO BE PROVIDED BY ROOFING CONTRACTOR FOR SINGLE SOURCE WARRANTY.


NOTE: SEE SPECIFICATIONS FOR INFORMATION ON THE METAL AWINGS AND THE FABRIC SHADINGS.

FLOOR PLAN
SCALE: 1/8" = 1'-0"
NORTH


- SCUPPER NOTES:**
1. SCUPPER MUST BE WELDED METAL SLEEVE ROUND ALL SHEET METAL FLANGE CORNERS.
 2. APPLY LAP SEALANT AROUND ENTIRE PERIMETER OF QUICKSEAL FLASHINGS.
 3. WOOD NAILER MUST BE INSTALLED TO MEET APPLICABLE BUILDING CODES (200 LBS PER LINEAR FOOT MINIMUM) IN BOTH DIRECTIONS.
 4. FLANGE OF METAL MUST BE FULLY SUPPORTED BY WOOD AND TERMINATED AT LEAST 1/2" FROM EDGE OF WOOD.

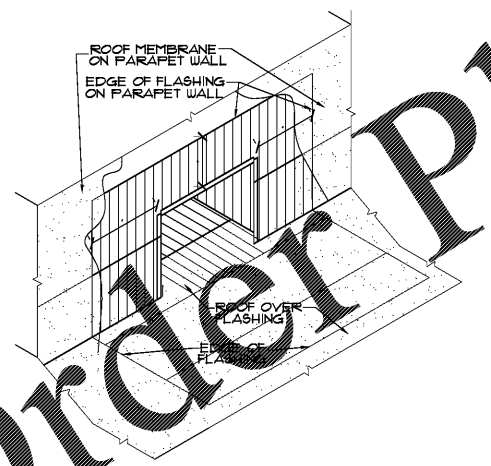


2 SCUPPER DETAIL AT ROOF
NT6

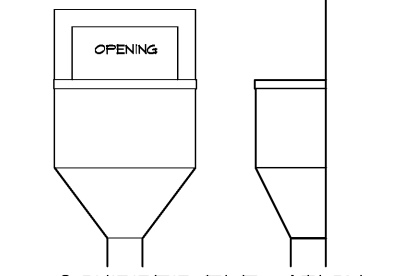

3 SCUPPER ELEVATION
1 1/2" = 1'-0"

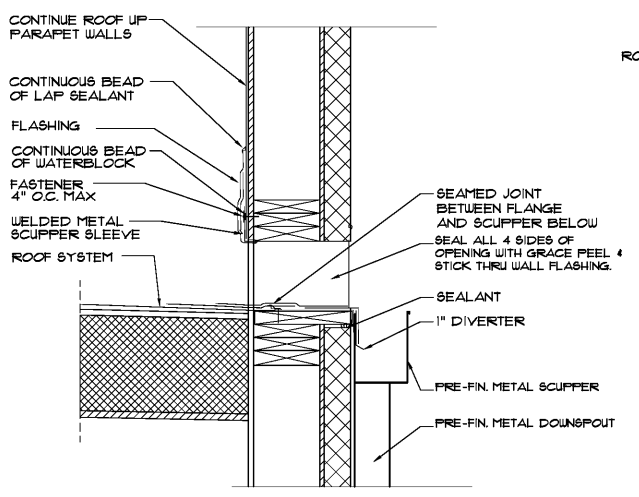

4 D.S. SCUPPER SECTION
1 1/2" = 1'-0"

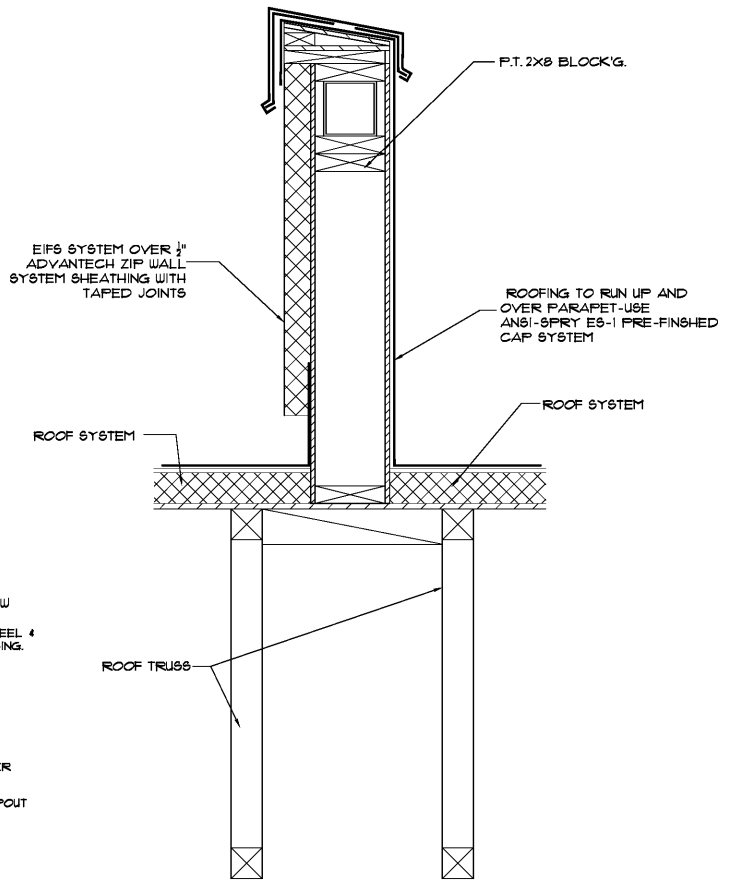

5 DETAIL
NT6

Order Plans @

WWW.LDILine.com