


KEYNOTES	
7.07	ROOF LINE BEYOND
8.02	HOLLOW METAL DOOR AND FRAME
8.09	AUTOMATIC SLIDING ENTRANCE DOORS

COLOR LEGEND	
P5	"SAFETY YELLOW" OSHA STANDARD
P21	"SAFETY RED" SW #4681
P36	"DOMINO" SW #6689
P49	"GAUNTLET GRAY" SW #7019
P76(U)	"MEDIUM WALMART BLUE" #076 URETHANE
P81	"TWOCL SPEN" SW #4149
P120(U)	"KNOCKOUT ORANGE" SW #6885 URETHANE
P134	"REPOSE GRAY" SW #7015
P135	"DORIAN GRAY" SW #7017
P149	"SNOVBOUND" SW #7034


MATERIAL LEGEND	
	DECORATIVE VINYL FILM BY OTHERS (COLOR TO MATCH P76)
	DECORATIVE VINYL FILM BY OTHERS (COLOR TO MATCH P135)

DEMOLITION NOTES	
1	REMOVE ALL UNLIT EXTERIOR STUD MOUNTED BUILDING SIGNS.
2	REMOVAL OF LIT IDOLOGO SIGNS SHALL BE BY OTHERS.
3	REMOVAL OF BUILDING MOUNTED ITEMS, SHOWN OR NOTED TO BE DEMOLISHED OR AS REQUIRED BY SCOPE OF WORK, SHALL OCCUR PRIOR TO PAINTING BUILDING. COORDINATE DEMOLITION WORK SO EXTERIOR PAINTING WILL OCCUR PRIOR TO INSTALLATION OF BUILDING MOUNTED ITEMS.


SHEET NOTES	
1	POWER WASH 100% OF EXTERIOR WALLS PRIOR TO PAINTING.
2	PATCH AND REPAIR EXTERIOR WALL SURFACES, DAMAGED OR EXPOSED DUE TO REMOVAL OF BUILDING MOUNTED ITEMS, TO MATCH ADJACENT AS REQUIRED.
3	REMOVE SEALANT AND BACKER MATERIAL FROM ALL BUILDING CONTROL JOINTS AND EXPANSION JOINTS. FILL AND SEAL JOINTS, REF SPEC 07600.
4	REFER TO DETAILS ON SHEET A2.1 FOR SUBSTRATE AND FINISH REQUIREMENTS AT LOCATIONS OF BUILDING MOUNTED SIGNS.
5	RESURFACE EXISTING EIFS WHERE SHOWN (HATCHED AREA).
6	PAINT EXTERIOR OF BUILDING AS SHOWN. FINISH PAINTING WALL AT LOCATION(S) OF LIT IDOLOGO. COORDINATE SCOPE OF WORK WITH WALMART CORP.
7	PAINT DOOR HOODS, METAL STEEL DOORS AND FRAMES, GUYSERS, PROWING MOUNTS, EXPOSE METAL FLASHING, HANDRAILS, GAS AND EXPOSED MISCELLANEOUS STEEL TO MATCH EXISTING BUILDING COLOR.
8	PAINT ALL GAS PIPING, ROOF EDGE AND PAINTING OF GAS PIPE DOWN SLOPE. PAINT GROUND OR METER. DO NOT PAINT METER.
9	PAINT CANOPY STRUCTURAL STEEL AND FLASHING TO MATCH ADJACENT WALL.
10	WHERE CANOPIES ARE VISIBLE TO AND ACCESSED BY CUSTOMERS, PAINT UNDERSIDE OF CANOPY DECK. PAINT CANOPY DECK IF NOT PREVIOUSLY PAINTED.
11	PAINT JIB CRANE (P36) ON JIB BOOM, (P5) ON HANDRAILS.
12	PAINT SPRINKLER VALVES (P21). DO NOT PAINT OVER SIGHT GLASS OR FIRE ALARM BELL.
13	PAINT ALL EXTERIOR BOLLARDS TO MATCH EXISTING COLOR UNLESS NOTED TO RECEIVE PLASTIC BOLLARD SLEEVE.
14	PAINT SECURITY WALL PACK HOUSINGS TO MATCH ADJACENT WALL. REMOVE PAINT OVERSPRAY FROM LENSES.
15	DO NOT PAINT LED WALL PACK HOUSINGS.
16	PAINT GARDEN CENTER STEEL DOORS AND FRAMES (P81).

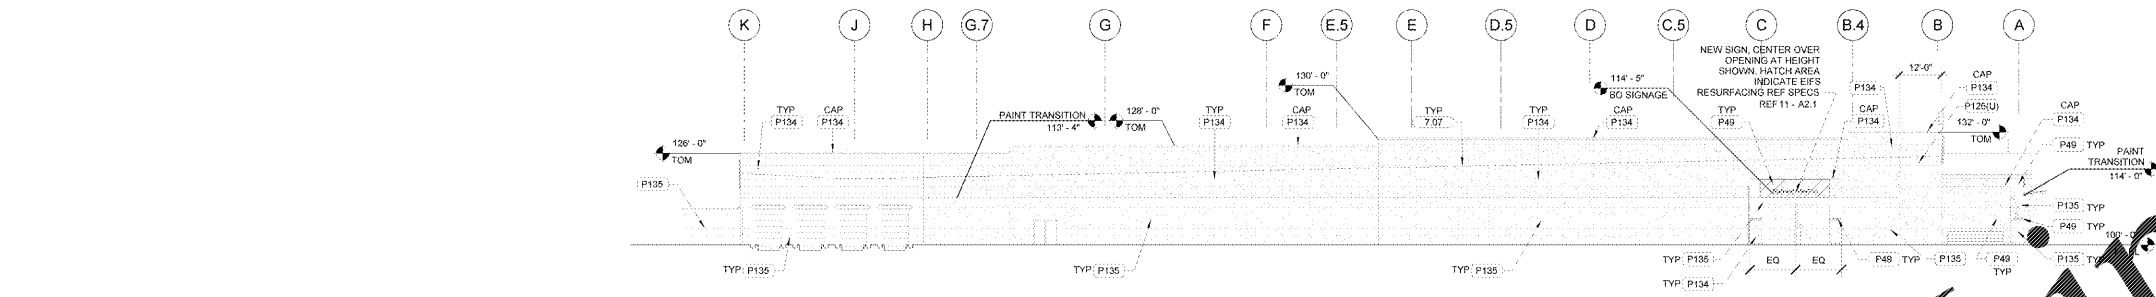

6 LEFT ELEVATION  
1" = 20'-0"

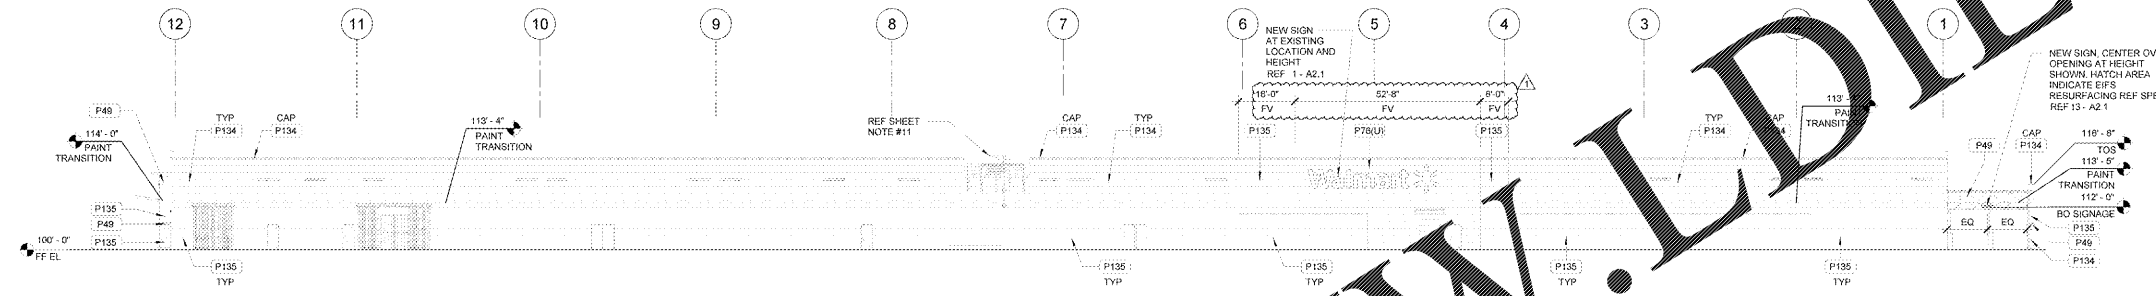


5 REAR ELEVATION  
1" = 20'-0"

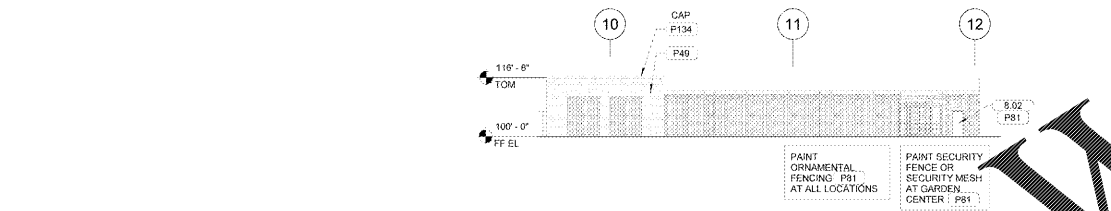


3 GARDEN CENTER FRONT ELEVATION  
1" = 20'-0"



4 GARDEN CENTER SIDE ELEVATION  
1" = 20'-0"

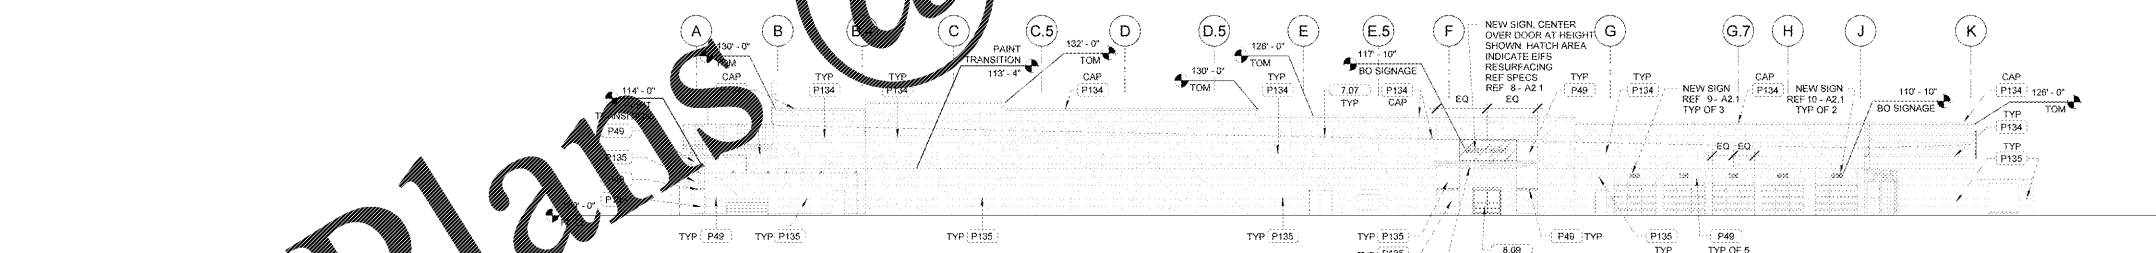

2 RIGHT ELEVATION  
1" = 20'-0"

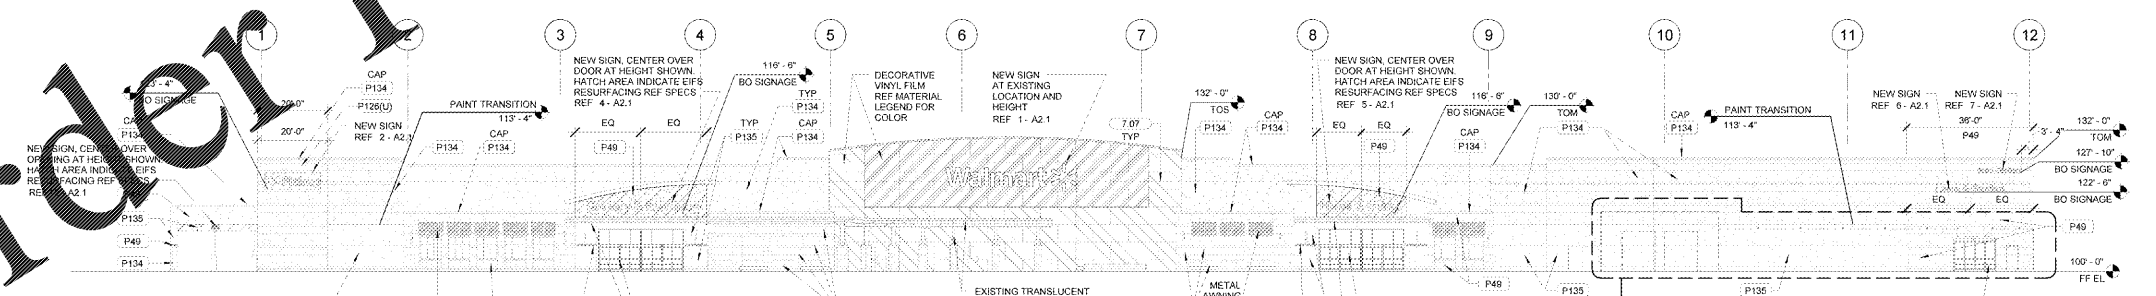

1 FRONT ELEVATION  
1" = 20'-0"



1001 E. 30th Dr.  
Arlington, VA 22204  
703.261.5655  
re.design.com

STIPULATION FOR THE  
USE OF THIS ARCHITECTURAL  
DRAWING: THIS ARCHITECTURAL  
DRAWING IS THE PROPERTY OF  
REDESIGN, INC. AND IS TO BE  
USED ONLY FOR THE PROJECT  
AND SITE SPECIFICALLY  
IDENTIFIED HEREON. IT IS NOT  
TO BE REPRODUCED, COPIED,  
REPRODUCED, OR TRANSMITTED  
IN ANY FORM OR BY ANY  
MEANS, ELECTRONIC OR  
MECHANICAL, INCLUDING  
PHOTOCOPYING, RECORDING,  
OR BY ANY INFORMATION  
SYSTEMS WITHOUT THE  
WRITTEN PERMISSION OF  
REDESIGN, INC.

CONSULTANTS

Walmart  
GORDONSVILLE, VA  
884 CAMP CREEK PKWY., LOUISA, VA 23083  
STORE NO.: 4852-223  
143 SSG/CR  
17-027-25 | PHOTO:

ISSUE BLOCK		
1	REV 3	04/26/18

CHECKED BY: DF  
DRAWN BY: TP  
PROTO CYCLE: 02/26/18  
DOCUMENT DATE: 04/10/18

EXTERIOR ELEVATIONS

SHEET: A2

Order Plans @

WWW.LDDLINE.COM