

FSE NO.	QTY	DESCRIPTION	MANUFACTURER	MODEL	NOTES
RD1010.832	1	SELF-SERVICE	HUSSMANN	EDV	5
RD3000.142	1	NARROW REACH-IN	HILL PHOENIX, INC.	ONRZH	5
RD8021.045	2	REACH-IN (FRENCH DOORS) (SELF-CONTAINED)	HUSSMANN	IDDFSU	5
RD8022.146	1	REACH-IN (SELF-CONTAINED)	HUSSMANN	RFL	5
RD1011.001	1	SERVICE SELF-SERVICE	CUSTOMER DELI EQUIPMENT CO. INC.	DILV-CD-SS	5

WDS NUMBER	QTY	DESCRIPTION	NOTES
S5022	1	3-COMPARTMENT 30X195 (18X24) WITH 24IN DB	2

WDS NUMBER	QTY	DESCRIPTION	NOTES
B005D	1	PAN WASHER	---
B049	1	PRE-FRIED DONUT PROCESSING SYSTEM	---

WDS NUMBER	QTY	DESCRIPTION	NOTES
W001	2	SERVICE CUSTOMER WEDGE (STRAIGHT)	---

MODEL NO.	QTY	DESCRIPTION
BM-128944	1	48" PASS THRU CABINET
BM-130140	1	36" PASS THRU CABINET

EQUIPMENT NOTES	
2.	3-COMPARTMENT PREP SINKS AND MOP SINKS TO BE FINISHED WITH FAUCETS WITH INTEGRAL CHECK VALVES.
3.	FINISHES FOR OWNER SUPPLIED EQUIPMENT ARE SPECIFIED PER BID ALIGNMENT BETWEEN OWNER AND GEM.


ABBREVIATION KEY	
ES:	EQUIPMENT SUPPLIER
GC:	GENERAL CONTRACTOR
RC:	REFRIGERATION CONTRACTOR, REF SPEC 15600
WM:	WALMART

- ### SHEET NOTES
- STUD WALL DIMENSIONS ARE TO THE FACE OF THE STUDS.
  - ROUTE ALL UTILITY SERVICE LINES (PIPES AND CONDUIT) WITHIN STUD WALLS WHEREVER POSSIBLE. ON COOLER/FREEZER PANELS IN FOOD PREP AREAS WHERE UTILITIES MUST BE EXPOSED, CONTRACTOR TO HAVE THE OPTION OF THE FOLLOWING:
    - SURFACE MOUNT UTILITIES WITH NON-CORROSIVE ANCHORS. SEAL BOTH SIDES OF PIPE/CONDUIT TO PANEL CONTINUOUSLY WITH SEALANT.
    - INSTALL UTILITIES 1/2" OFF FACE OF PANEL TO ALLOW FOR CLEANING. USE ONLY NON-CORROSIVE MATERIALS FOR SPACERS AND ANCHORS.
    - COVER UTILITIES WITH 20 GAUGE STAINLESS STEEL BENT PLATES MOUNTED TO WALL WITH NON-CORROSIVE ANCHORS. APPLY CONTINUOUS SEALANT ALONG EDGES AND JOINTS.
    - PROVIDE CONT USA APPROVED SEALANT AT ALL JOINTS BETWEEN MATERIALS ON WALLS AND FLOORS IN FOOD PREPARATION COOLER AND FREEZER AREAS.
  - PROPER INSTALLATION OF JOINT SEALANTS IS CRITICAL TO MEET THE WALMART QUALITY ASSURANCE STANDARDS. PROVIDE SEALANTS IN ACCORDANCE WITH DRAWINGS AND SPECIFICATIONS. REFERENCE SECTION 0700 FOR SEALANT SCHEDULE.
  - ALL JOINTS BETWEEN DISSIMILAR MATERIALS SHALL BE SEALED AS REQUIRED FOR A COMPLETE AND PROPER INSTALLATION, REGARDLESS OF WHETHER SHOWN ON THE DRAWINGS OR INDICATED IN THE SPECIFICATIONS. SUCH JOINTS NOT SHOWN OR SCHEDULED SHALL BE SEALED WITH SEALANTS AS RECOMMENDED BY THE MANUFACTURER FOR THE SPECIFIC APPLICATION.
  - INTERIOR SEALANTS USED IN FOOD PREPARATION AREAS SHALL MEET THE REQUIREMENTS FOR USE IN USDA REGULATED FACILITIES.
  - PROVIDE GALVANIZED STEEL TRIM TO CLOSE ANY GAPS THAT ARE LEFT BETWEEN THE END CASES AND LONG CASE RUNS AFTER THE CASES ARE SET IN THEIR FINAL POSITION.
  - COORDINATE REMOVAL AND DISPOSAL OF EXISTING REFRIGERATED CASES AND FIXTURES WITH INSTALLATION OF NEW REFRIGERATED CASES AND FIXTURES. EXISTING REACH-IN FROZEN CASES TO BE RELOCATED OR REMOVED SHALL BE USED ON A TEMPORARY BASIS DURING CONSTRUCTION OF NON-SERVICE SEAFOOD AREA. TEMPORARY CASES SHALL BE REMOVED ONCE THE NEW CASES ARE DELIVERED AND OPERATIONAL.
  - DIMENSIONS OF REFRIGERATED CASES ARE TO THE OUTERMOST POINTS OF THE CASES. ENDCAPS AND BUMBERS ARE CONSIDERED PART OF THE CASE. WHERE THEY OCCUR, DIMENSIONS ON THE FIXTURE PLANS ARE FOR LAYOUT AND OWNER-FURNISHED ITEMS ONLY AND ARE NOT TO BE USED FOR LOCATION OF WALLS AND OTHER CONTRACTOR-BUILT ITEMS.
  - ALL FIXED (NON-MOVEABLE) EQUIPMENT INCLUDING SINKS, OVENS, AND REFRIGERATED EQUIPMENT SHALL BE SET IN A BED OF SEALANT WITH EXCESS REMOVED. MOVABLE EQUIPMENT SHALL NOT BE SEALED.
  - ALL COOLER BOX MODIFICATIONS TO BE PERFORMED BY COOLER/FREEZER MANUFACTURER. RELATED SLAB DETAILS REFER TO SHEET GAS FOR SANITARY COVE.
  - REPLACE SOAP DISPENSERS AND PAPER TOWEL DISPENSERS IN ALL WORKER SERVICE AND PREP AREAS. REF. B.


**REDESIGN**  
 RETAIL DESIGN COLLABORATIVE

10/11/2018 10:37:11 AM  
 17:11:36  
 (855) 236-5656  
 (855) 236-5656


STIPULATION FOR THE USER OF THIS DOCUMENT: THIS DOCUMENT IS THE PROPERTY OF WDM CONSULTANTS, INC. AND IS TO BE USED ONLY FOR THE PROJECT AND SITE SPECIFICALLY IDENTIFIED HEREIN. IT IS NOT TO BE REPRODUCED, COPIED, OR TRANSMITTED IN ANY FORM OR BY ANY MEANS, ELECTRONIC OR MECHANICAL, INCLUDING PHOTOCOPYING, RECORDING, OR BY ANY INFORMATION STORAGE AND RETRIEVAL SYSTEM. ANY UNAUTHORIZED USE OF THIS DOCUMENT IS PROHIBITED AND WILL BE AT THE USER'S SOLE RISK AND LIABILITY.

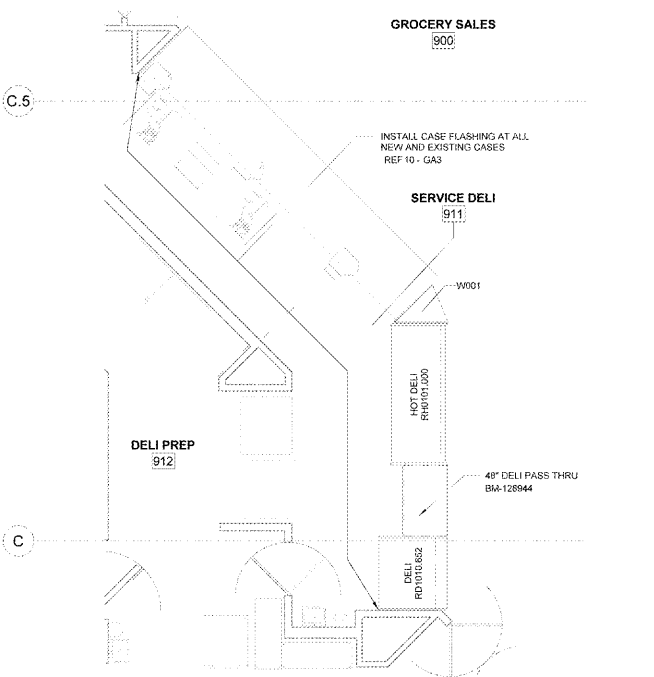


4 ENLARGED FRONT GROCERY FLOOR PLAN  
 1/4" = 1'-0"

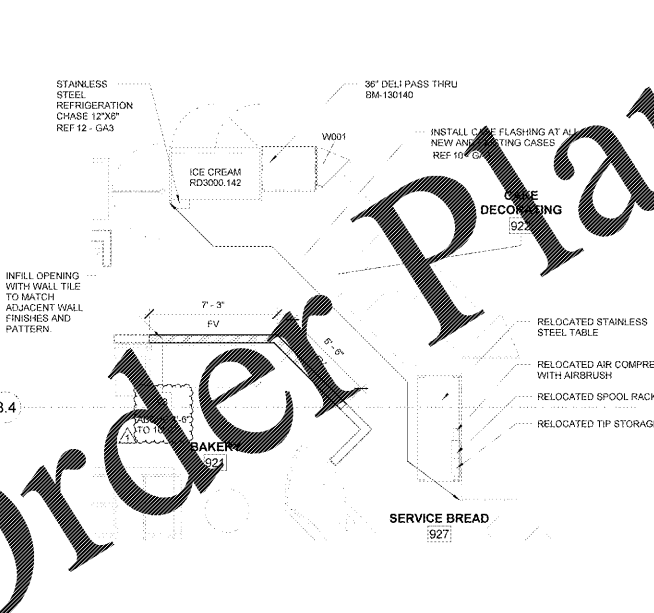

3 ENLARGED FRONT GROCERY FLOOR PLAN  
 1/4" = 1'-0"

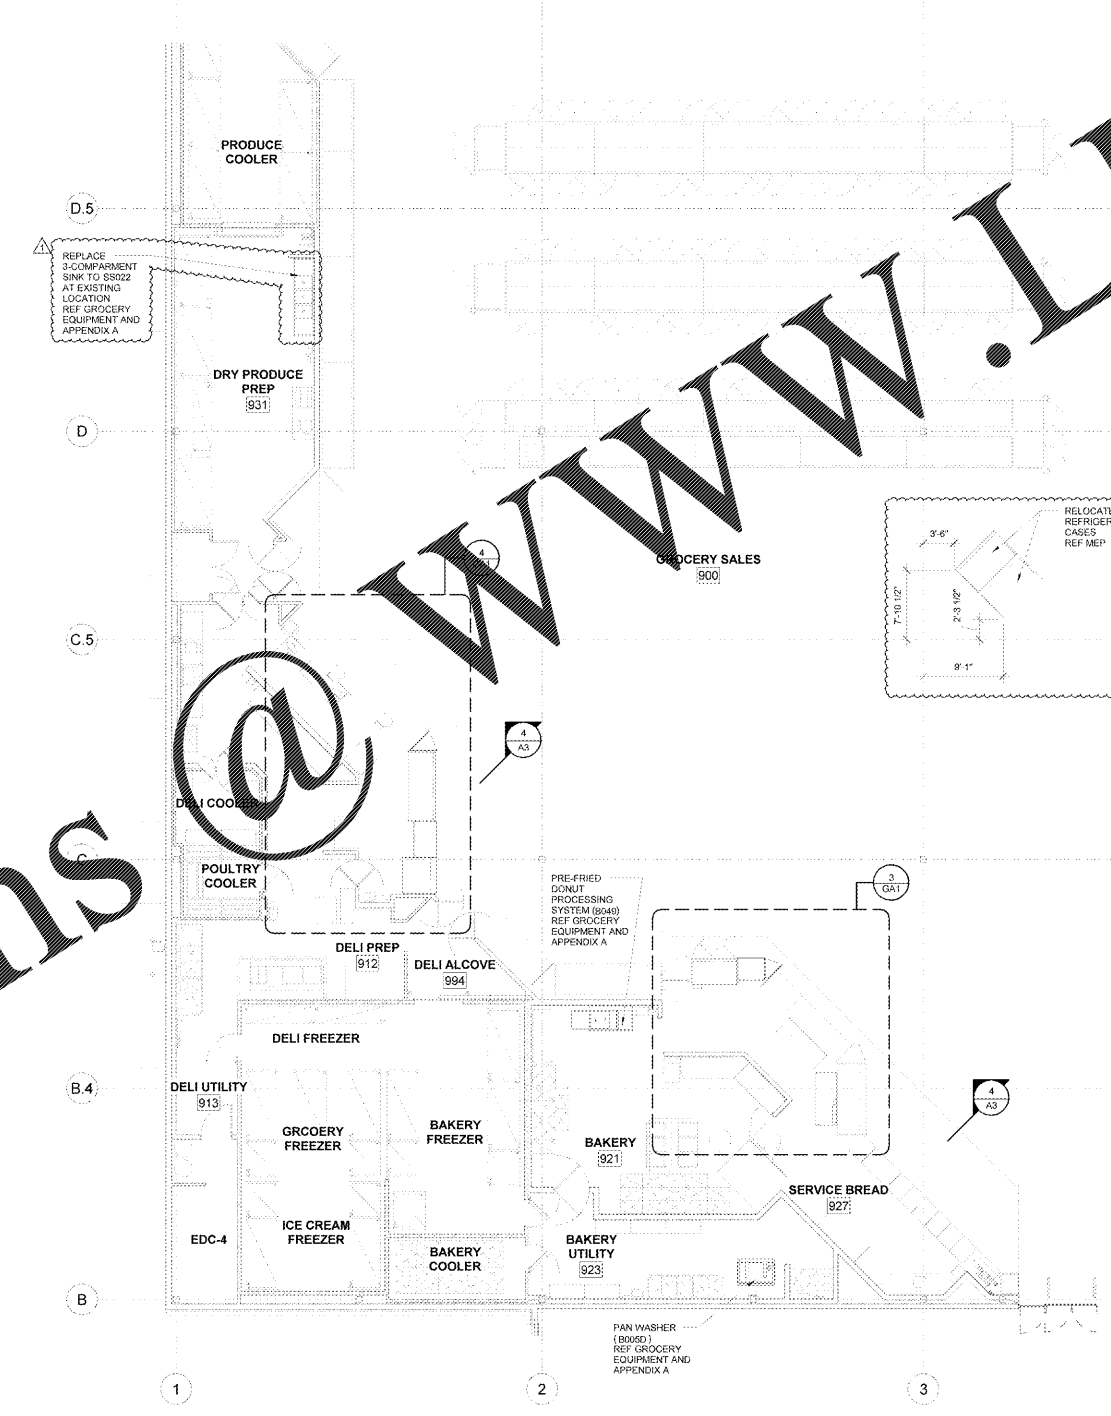

1 FRONT GROCERY FLOOR PLAN  
 1/8" = 1'-0"

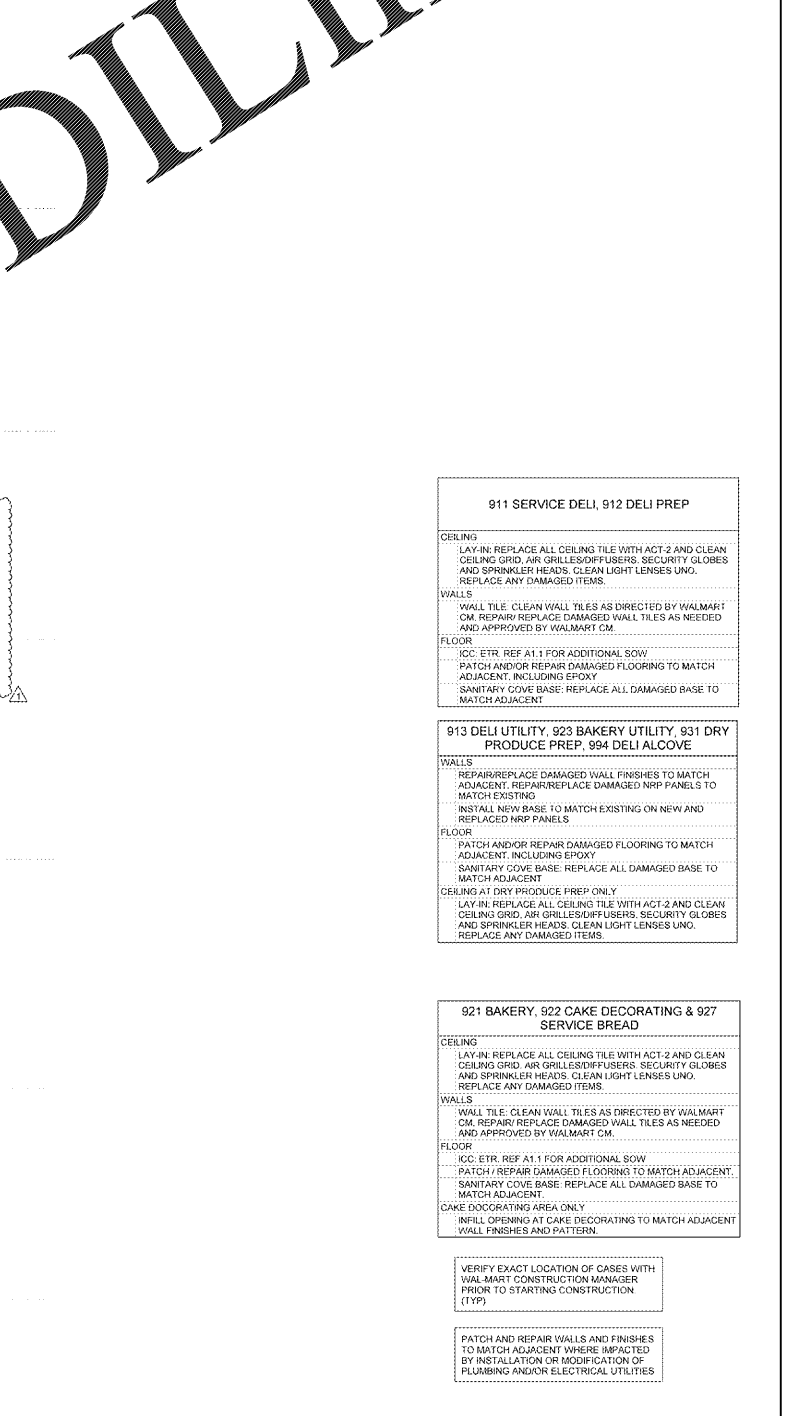

1 FRONT GROCERY FLOOR PLAN  
 1/8" = 1'-0"

**911 SERVICE DELI, 912 DELI PREP**

**CEILING**  
 LAY-IN: REPLACE ALL CEILING TILE WITH ACT-2 AND CLEAN CEILING GRID. AIR GRILLES/DIFFUSERS, SECURITY GLOBES AND SPRINKLER HEADS: CLEAN/LIGHT LENSES LENS. REPLACE ANY DAMAGED ITEMS.

**WALLS**  
 WALL TILE: CLEAN WALL TILES AS DIRECTED BY WALMART CM. REPAIR/REPLACE DAMAGED WALL TILES AS NEEDED AND APPROVED BY WALMART CM.

**FLOOR**  
 ICC: ETR, REF A1.1 FOR ADDITIONAL SOW  
 PATCH AND/OR REPAIR DAMAGED FLOORING TO MATCH ADJACENT, INCLUDING EPOXY  
 SANITARY COVE BASE: REPLACE ALL DAMAGED BASE TO MATCH ADJACENT

**913 DELI UTILITY, 923 BAKERY UTILITY, 931 DRY PRODUCE PREP, 994 DELI ALCOVE**

**WALLS**  
 REPAIR/REPLACE DAMAGED WALL FINISHES TO MATCH ADJACENT. REPAIR/REPLACE DAMAGED NRP PANELS TO MATCH EXISTING  
 INSTALL NEW BASE TO MATCH EXISTING ON NEW AND REPLACED NRP PANELS

**FLOOR**  
 PATCH AND/OR REPAIR DAMAGED FLOORING TO MATCH ADJACENT, INCLUDING EPOXY  
 SANITARY COVE BASE: REPLACE ALL DAMAGED BASE TO MATCH ADJACENT  
 CEILING AT DRY PRODUCE PREP ONLY  
 LAY-IN: REPLACE ALL CEILING TILE WITH ACT-2 AND CLEAN CEILING GRID. AIR GRILLES/DIFFUSERS, SECURITY GLOBES AND SPRINKLER HEADS: CLEAN/LIGHT LENSES LENS. REPLACE ANY DAMAGED ITEMS.

**921 BAKERY, 922 CAKE DECORATING & 927 SERVICE BREAD**

**CEILING**  
 LAY-IN: REPLACE ALL CEILING TILE WITH ACT-2 AND CLEAN CEILING GRID. AIR GRILLES/DIFFUSERS, SECURITY GLOBES AND SPRINKLER HEADS: CLEAN/LIGHT LENSES LENS. REPLACE ANY DAMAGED ITEMS.

**WALLS**  
 WALL TILE: CLEAN WALL TILES AS DIRECTED BY WALMART CM. REPAIR/REPLACE DAMAGED WALL TILES AS NEEDED AND APPROVED BY WALMART CM.

**FLOOR**  
 ICC: ETR, REF A1.1 FOR ADDITIONAL SOW  
 PATCH / REPAIR DAMAGED FLOORING TO MATCH ADJACENT. SANITARY COVE BASE: REPLACE ALL DAMAGED BASE TO MATCH ADJACENT  
 CAKE DECORATING AREA ONLY  
 INFILL OPENING AT CAKE DECORATING TO MATCH ADJACENT WALL FINISHES AND PATTERN.

VERIFY EXACT LOCATION OF CASES WITH WALMART CONSTRUCTION MANAGER PRIOR TO STARTING CONSTRUCTION (TYP)

PATCH AND REPAIR WALLS AND FINISHES TO MATCH ADJACENT WHERE IMPACTED BY INSTALLATION OR MODIFICATION OF PLUMBING AND/OR ELECTRICAL UTILITIES

CONSULTANTS

**Walmart**  
 GORDONSVILLE, VA  
 884 CAMP CREEK PKWY., LOUISA, VA 23083  
 STORE NO.: 1852-223  
 143 SSG/OKR  
 17-127-25 | PHOTO:

2018 Remodel Photo

**ISSUE BLOCK**

1	REV 3	04/26/18
---	-------	----------

CHECKED BY: DF  
 DRAWN BY: TP  
 PROTO CYCLE: 02/26/18  
 DOCUMENT DATE: 04/10/18

**FRONT GROCERY PLAN**

SHEET: **GA1**