

GENERAL NOTES

REFER TO SHEET MP1 FOR GENERAL NOTES PERTAINING TO THIS SHEET

KEYNOTES

15.701 REPLACE EXHAUST FAN, REUSE GRILLES AND DUCTWORK AS APPLICABLE. REMOVE GRILLES AND DUCTWORK NOT BEING REUSED. REPAIR ROOF AND WALL AS REQUIRED. VERIFY EXISTING CURBS AND PROVIDE NEW CURBS AS REQUIRED.



STIPULATION FOR THE CONTRACTOR TO VERIFY ALL EXISTING CONDITIONS AND VERIFY ALL CONDITIONS ARE AS SHOWN ON THESE DRAWINGS. THE CONTRACTOR SHALL BE RESPONSIBLE FOR VERIFYING ALL CONDITIONS AND VERIFYING ALL CONDITIONS ARE AS SHOWN ON THESE DRAWINGS. THE CONTRACTOR SHALL BE RESPONSIBLE FOR VERIFYING ALL CONDITIONS AND VERIFYING ALL CONDITIONS ARE AS SHOWN ON THESE DRAWINGS.

CONSULTANTS
R. Payne, Jr.
P.E.
MECHANICAL ENGINEER
1000 N. 10TH ST.
SUITE 1000
FARMERSVILLE, VA 22434
PHONE: 540-744-4477
FAX: 540-744-4478
WWW.RPAYNE.COM

Walmart
GORDONSVILLE, VA
164 CAMP CREEK PKWY., LOUISA, VA 23083
STORE NO.: 4852-223
JOB NUMBER: 143 SGROR
Remodel Proto

ISSUE BLOCK


Table with 2 columns: Description, Date. It is currently empty.

CHECKED BY: RRP
DRAWN BY: COL
PROTO CYCLE: 02/23/18
DOCUMENT DATE: 04/10/18
BG PROJECT NO: 19532


This document originally issued and revised by
Ray R. Payne, Jr., P.E. 6039966
on 04/08/2018.
This document should not be considered a certified document.
NOT FOR CONSTRUCTION

PARTIAL MECHANICAL PLANS


SHEET: M1

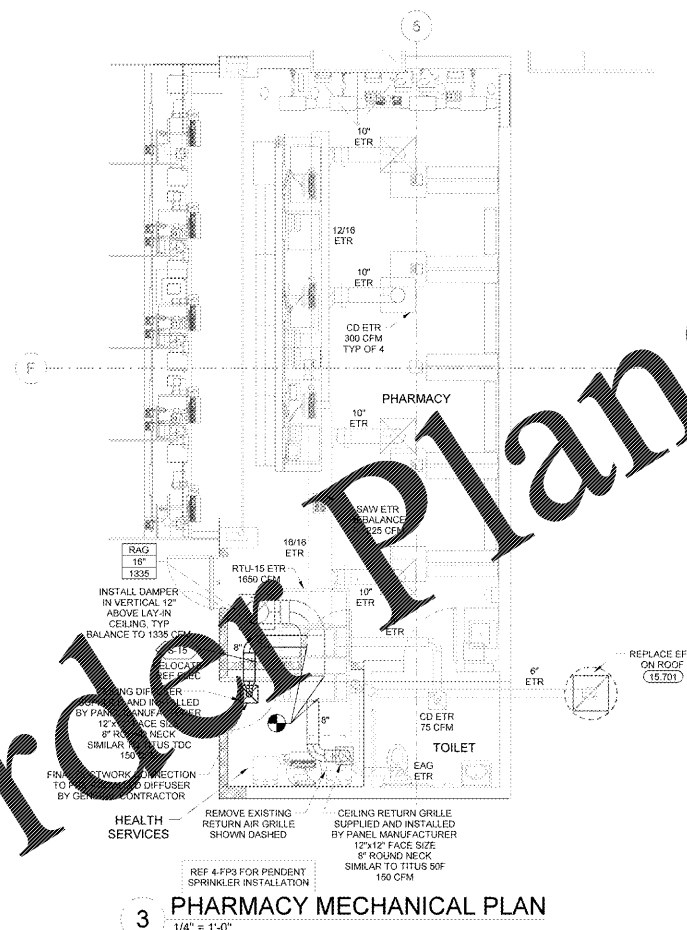

3 PHARMACY MECHANICAL PLAN
1/4" = 1'-0"

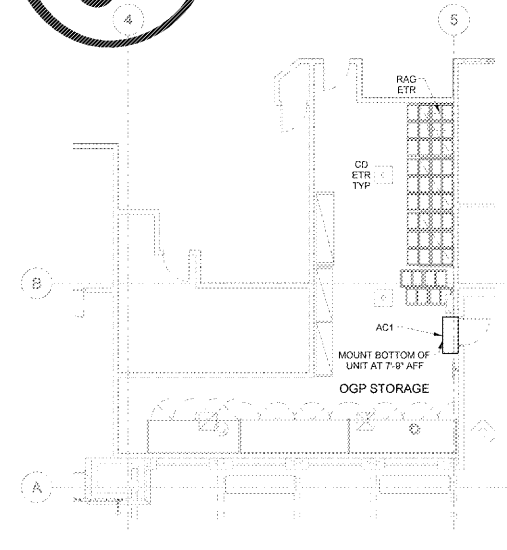

2 OGP STORAGE MECHANICAL PLAN
1/8" = 1'-0"

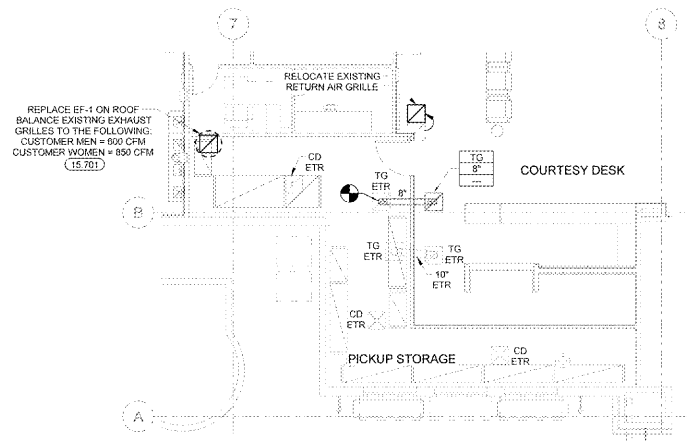

1 PICKUP STORAGE MECHANICAL PLAN
1/8" = 1'-0"

EXISTING CONDITIONS WERE TAKEN FROM ORIGINAL DRAWINGS AND MAY NOT REFLECT EXACT "AS-BUILT" CONDITIONS. CONTRACTOR SHALL FIELD VERIFY ALL EXISTING CONDITIONS PRIOR TO SUBMITTING FINAL BIDS. CONTRACTOR SHALL CAREFULLY COORDINATE NEW WORK AND DEMOLITION WITH ALL OTHER DISCIPLINES AND EXISTING CONDITIONS.
EACH SUBCONTRACTOR IS RESPONSIBLE FOR HAVING A THOROUGH KNOWLEDGE OF ALL DRAWINGS AND SPECIFICATIONS IN THEIR RELATED FIELD. THE FAILURE TO ACQUAINT THEMSELVES WITH THIS KNOWLEDGE DOES NOT RELIEVE THE RESPONSIBILITY OF PERFORMING THE WORK PROPERLY. NO ADDITIONAL COMPENSATION SHALL BE ALLOWED BECAUSE OF CONDITIONS THAT OCCUR DUE TO FAILURE TO FAMILIARIZE WORKERS WITH THIS KNOWLEDGE.

Order Plans @ www.LDILine.com