




ALL DESIGNS, DRAWINGS AND SPECIFICATIONS DEPICTED ON THIS SHEET ARE PROPERTY OF COAST ARCHITECTS, INC. COPYRIGHT © 6/1/2018 ANY UNAUTHORIZED USE OR REPRODUCTION IS SUBJECT TO LEGAL PROSECUTION. POSSESSION IN ANY FORM CONSTITUTES ACCEPTANCE OF THESE CONDITIONS.

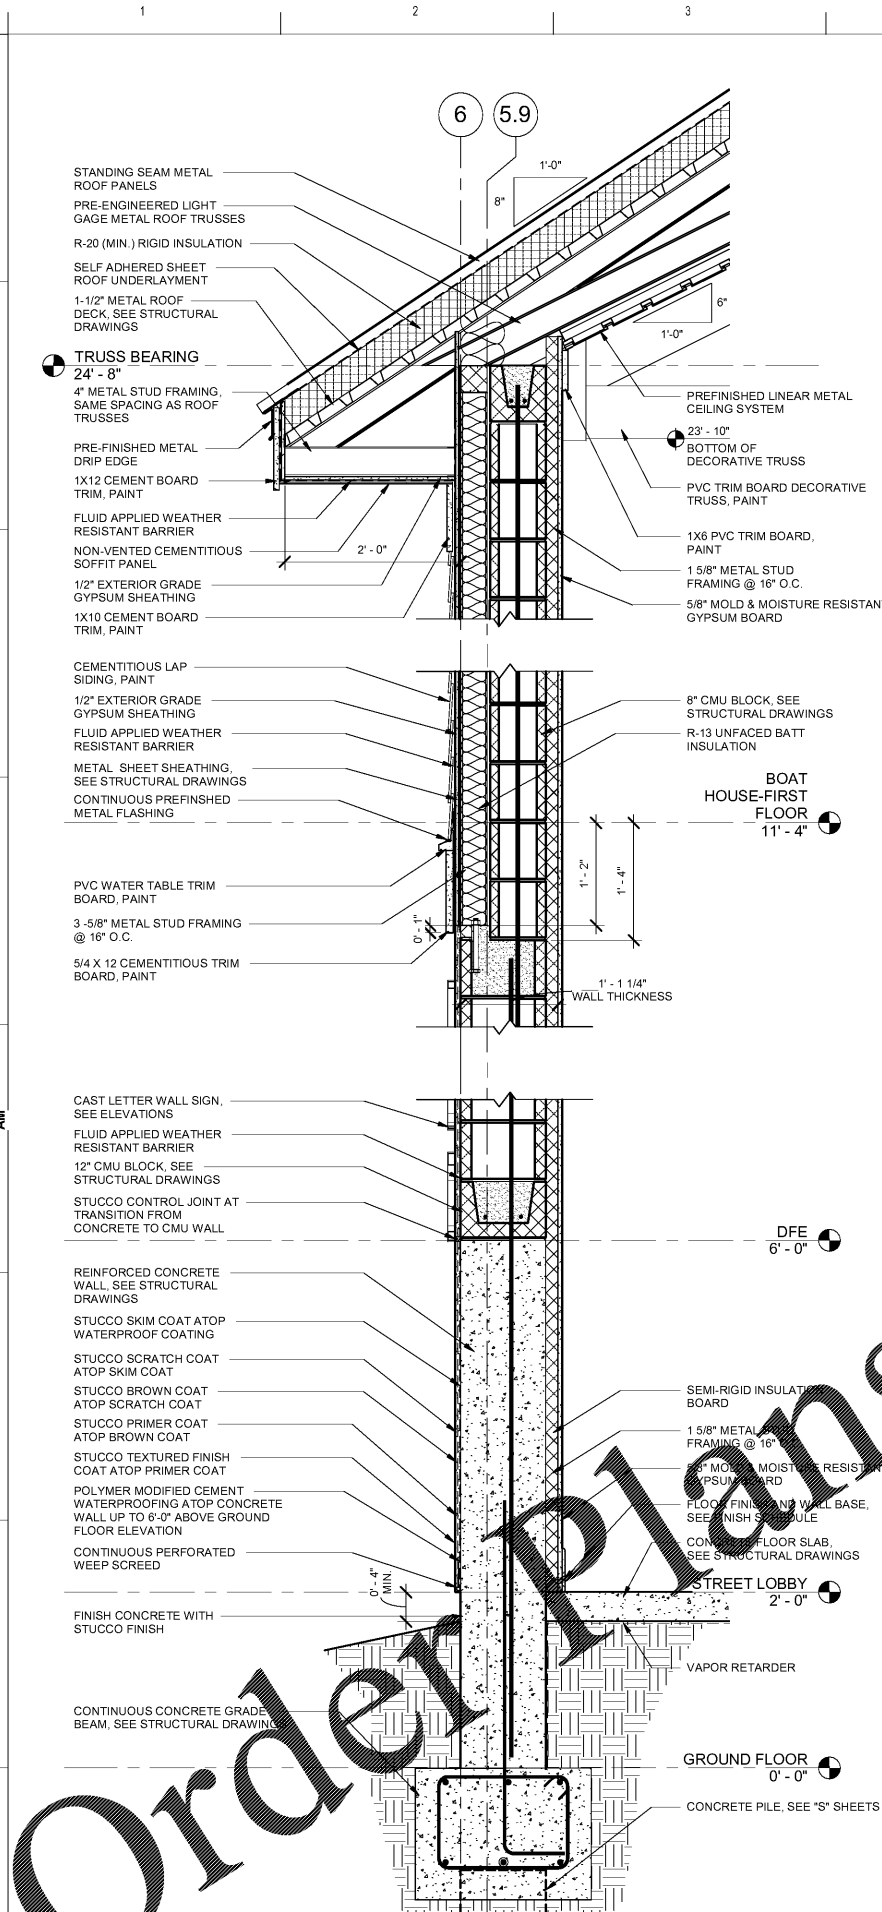

A1 WALL SECTION - LOBBY
SCALE: 1" = 1'-0"

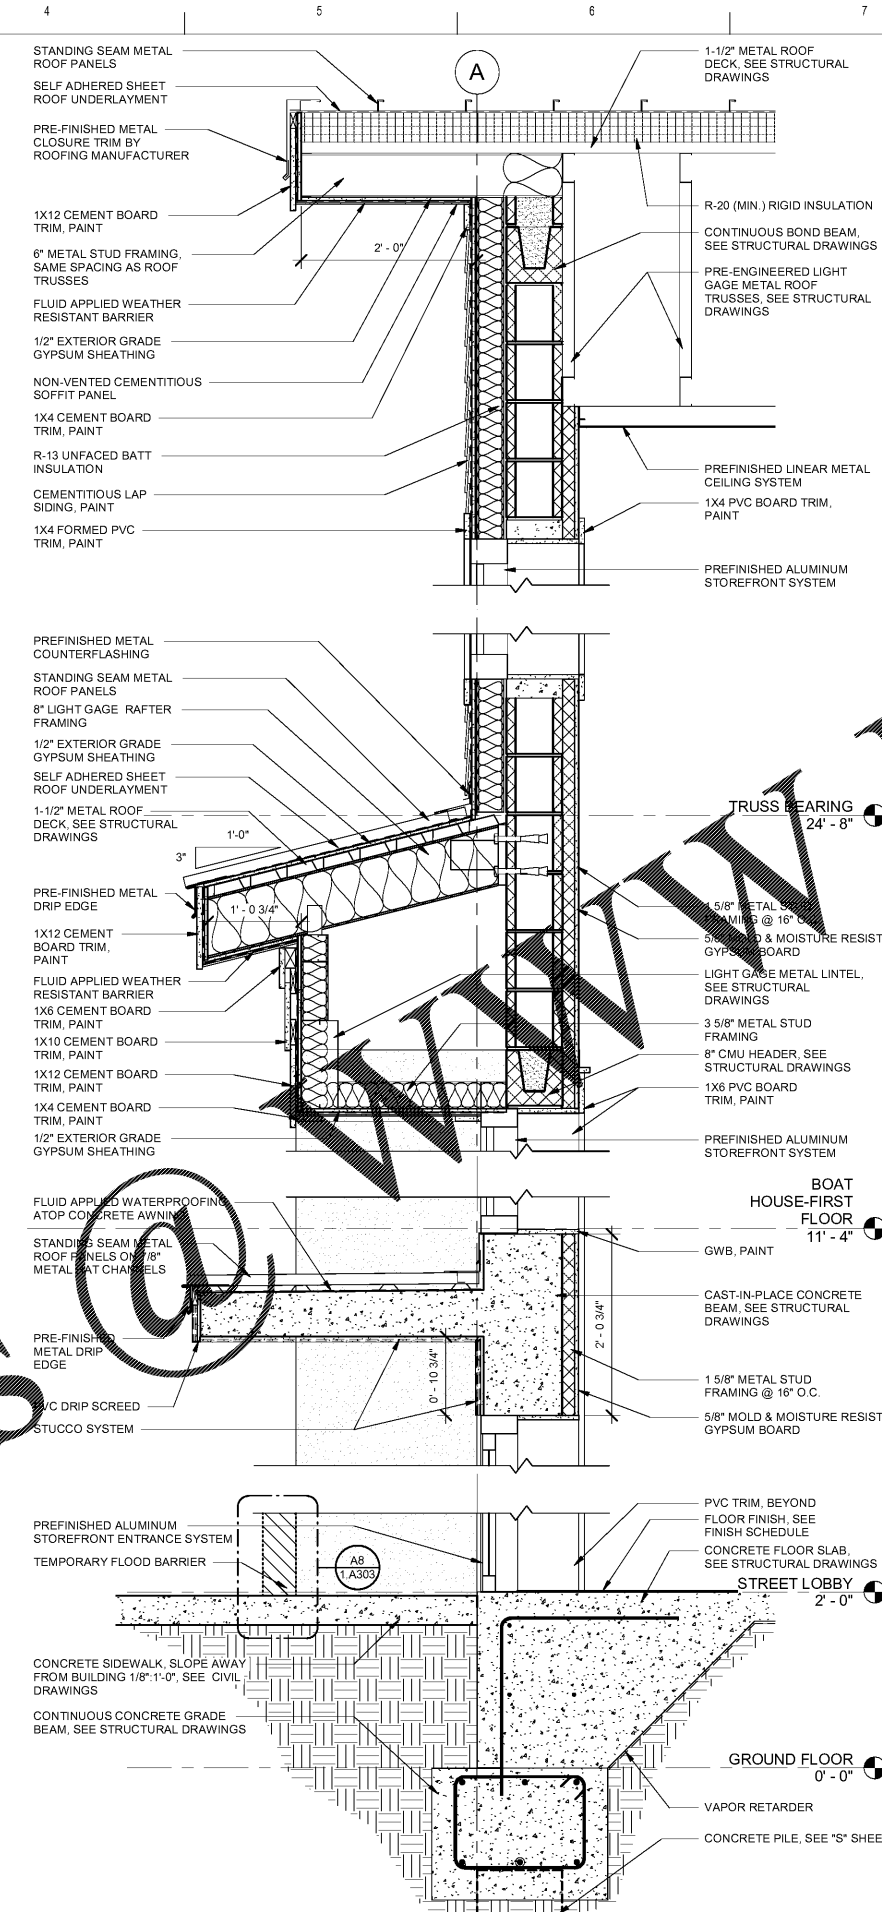

A4 WALL SECTION - LOBBY ENTRANCE
SCALE: 1" = 1'-0"

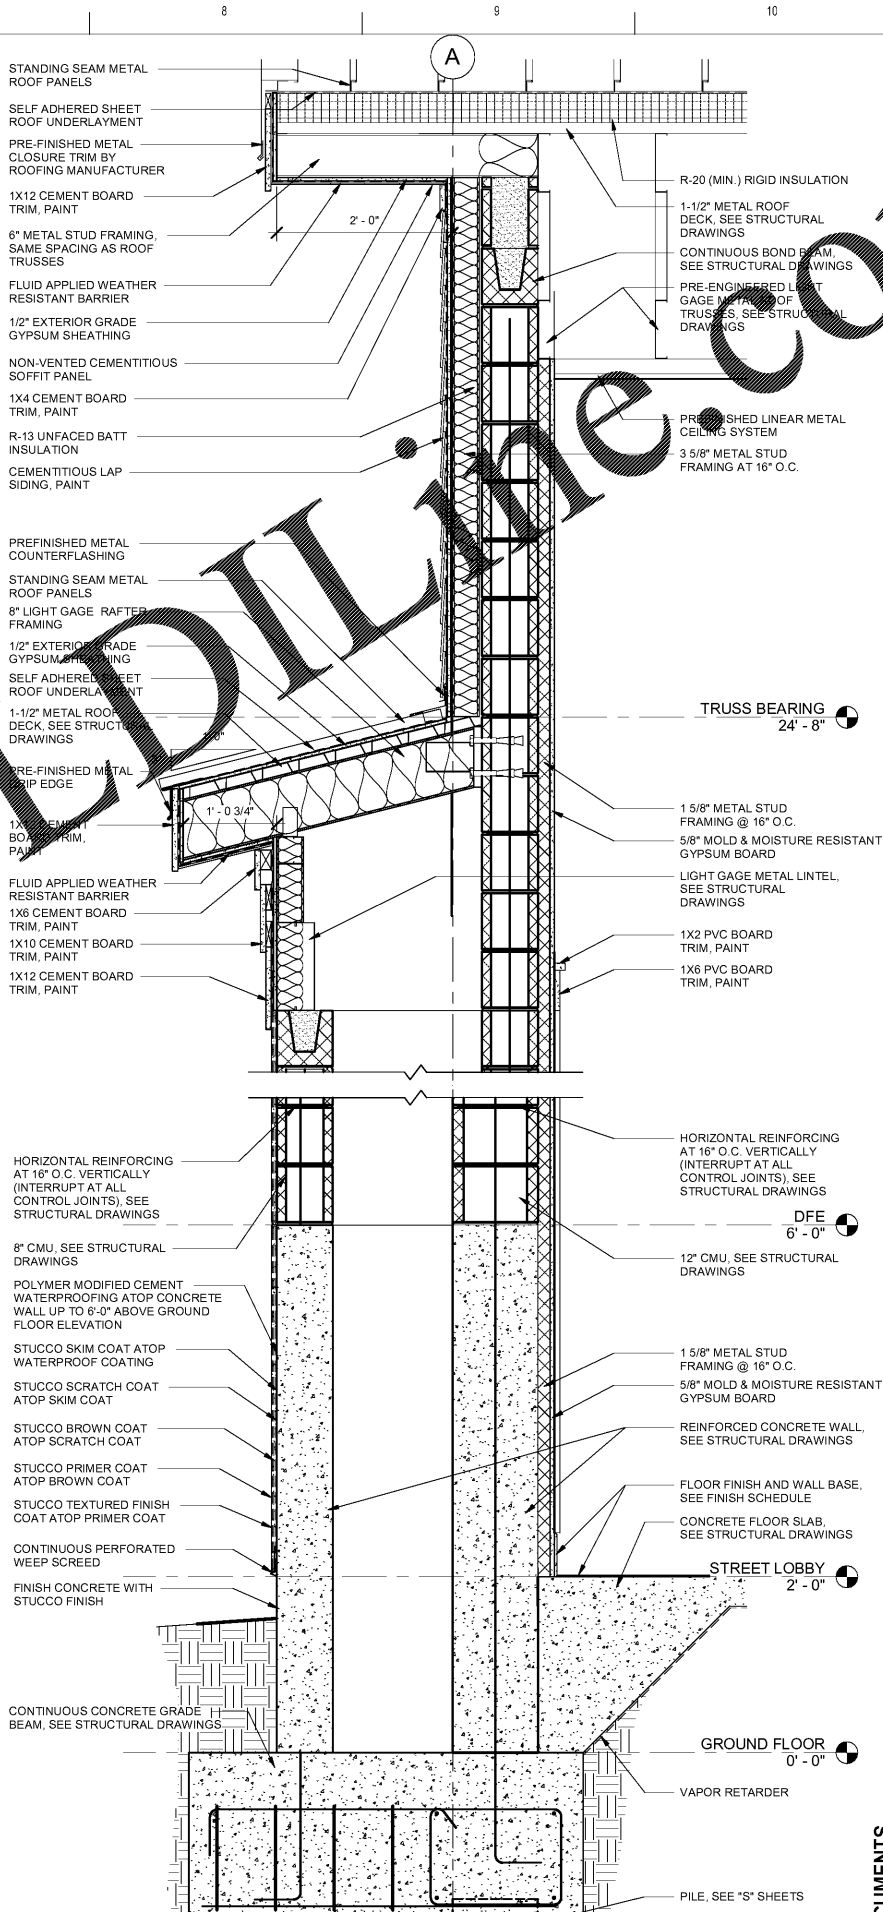


A8 WALL SECTION 2 - ENTRANCE PILASTER
SCALE: 1" = 1'-0"

Order Plans @

WWW.LIDLINE.CO

coast architects
671 St. Andrews Blvd Charleston, SC 29407
Phone: 843.763.7064 Fax: 843.763.7061
www.coastarchitects.net

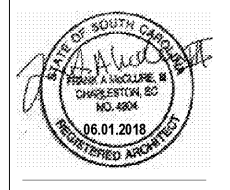

BOATING CENTER REDEVELOPMENT - SWAIN BOATING CENTER
H09-9617-PG-C
CITADEL
11 HAMMOND AVENUE
CHARLESTON, SC

Revisions	
Rev. No.	Rev. Date

COAST PROJECT NO: 1722.00

BOAT HOUSE WALL SECTIONS

1.A301

BID DOCUMENTS