


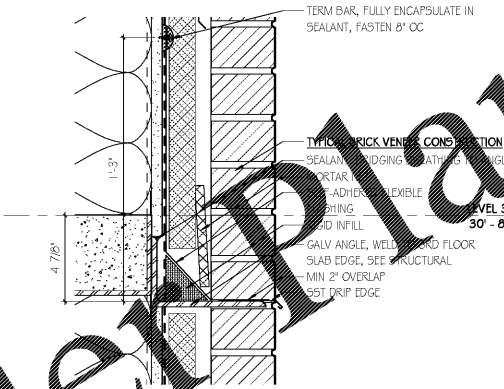
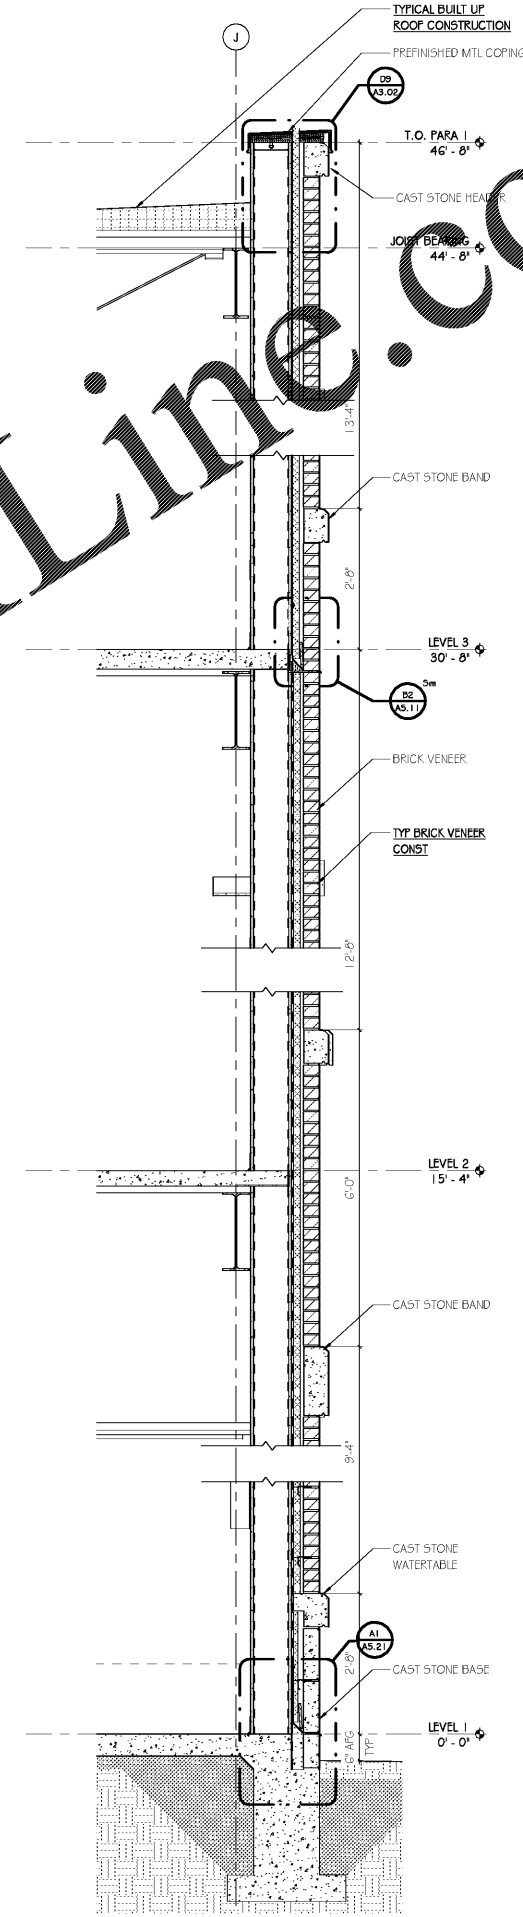


5/25/2018 4:13:10 PM

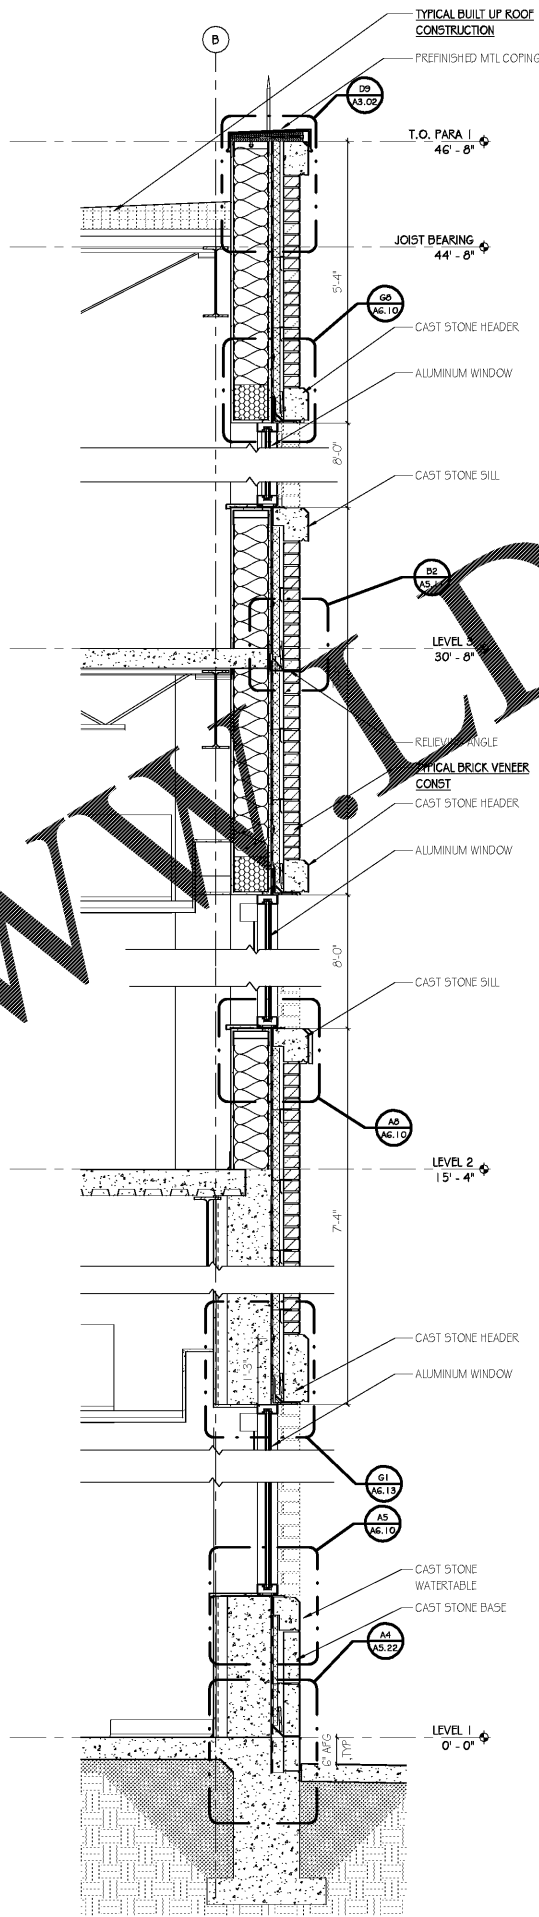

| CONSTRUCTION TYPES | |
|---|--|
| WALL CONSTRUCTION: | ROOF CONSTRUCTION: |
| TYP BRICK VENEER CONST BRICK VENEER MASONRY TIES CONT RIGID INSUL CONT AIR & WATER BARRIER | TYP CAST STONE VENEER CONST CAST STONE MASONRY MASONRY TIES CONT RIGID INSUL CONT AIR & WATER BARRIER |
| TYPICAL BUILT UP ROOF CONSTRUCTION MODIFIED BITUMEN SHEET ROOF, MIN 3" LAP 1/2" COVERBOARD TAPERED INSULATION, WHERE NECESSARY RIGID INSUL - R-30 MIN VAPOR BARRIER MTL DECK | |

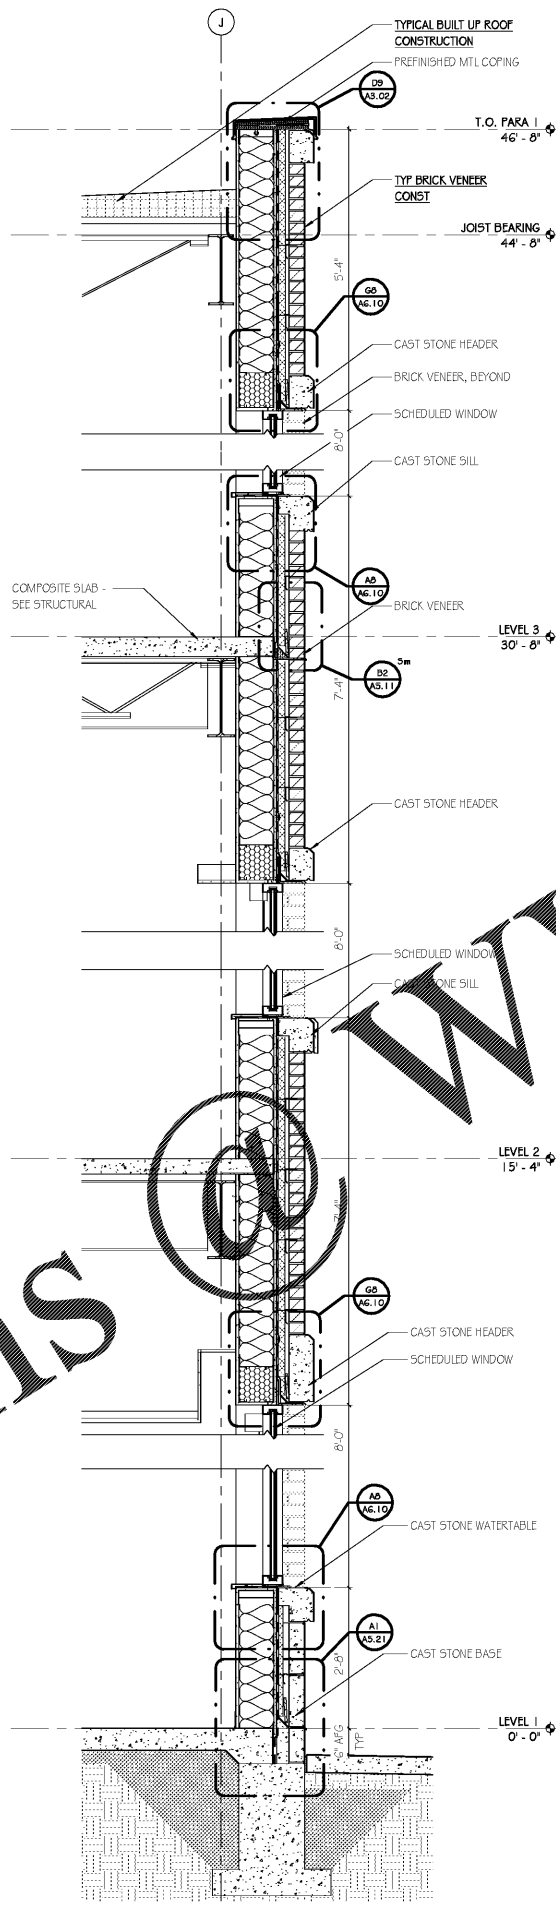

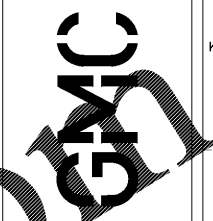

2701 1st Avenue S
Birmingham, AL 35233
T 205.879.4462
GMCNETWORK.COM

| ISSUE DATE | DATE |
|---------------|------------|
| ISSUE FOR BID | 2019.05.25 |
| | |
| | |
| | |
| | |

DRAWN BY: LUDLS/GS
CHECKED BY: JMC/SJ/JW

WALL SECTIONS
 SIMULATION LABORATORY
 BUILDING - USA JOB #16-07
 MOBILE, ALABAMA
 ABC #2017372
 GMC # AMOB160019

A5.11

Sheet of