




SMITH DESIGN GROUP, INC.
 200 WEST HUNTERSON STREET
 LAWRENCEVILLE, GEORGIA 30240
 770-962-5511 www.SDGarch.net

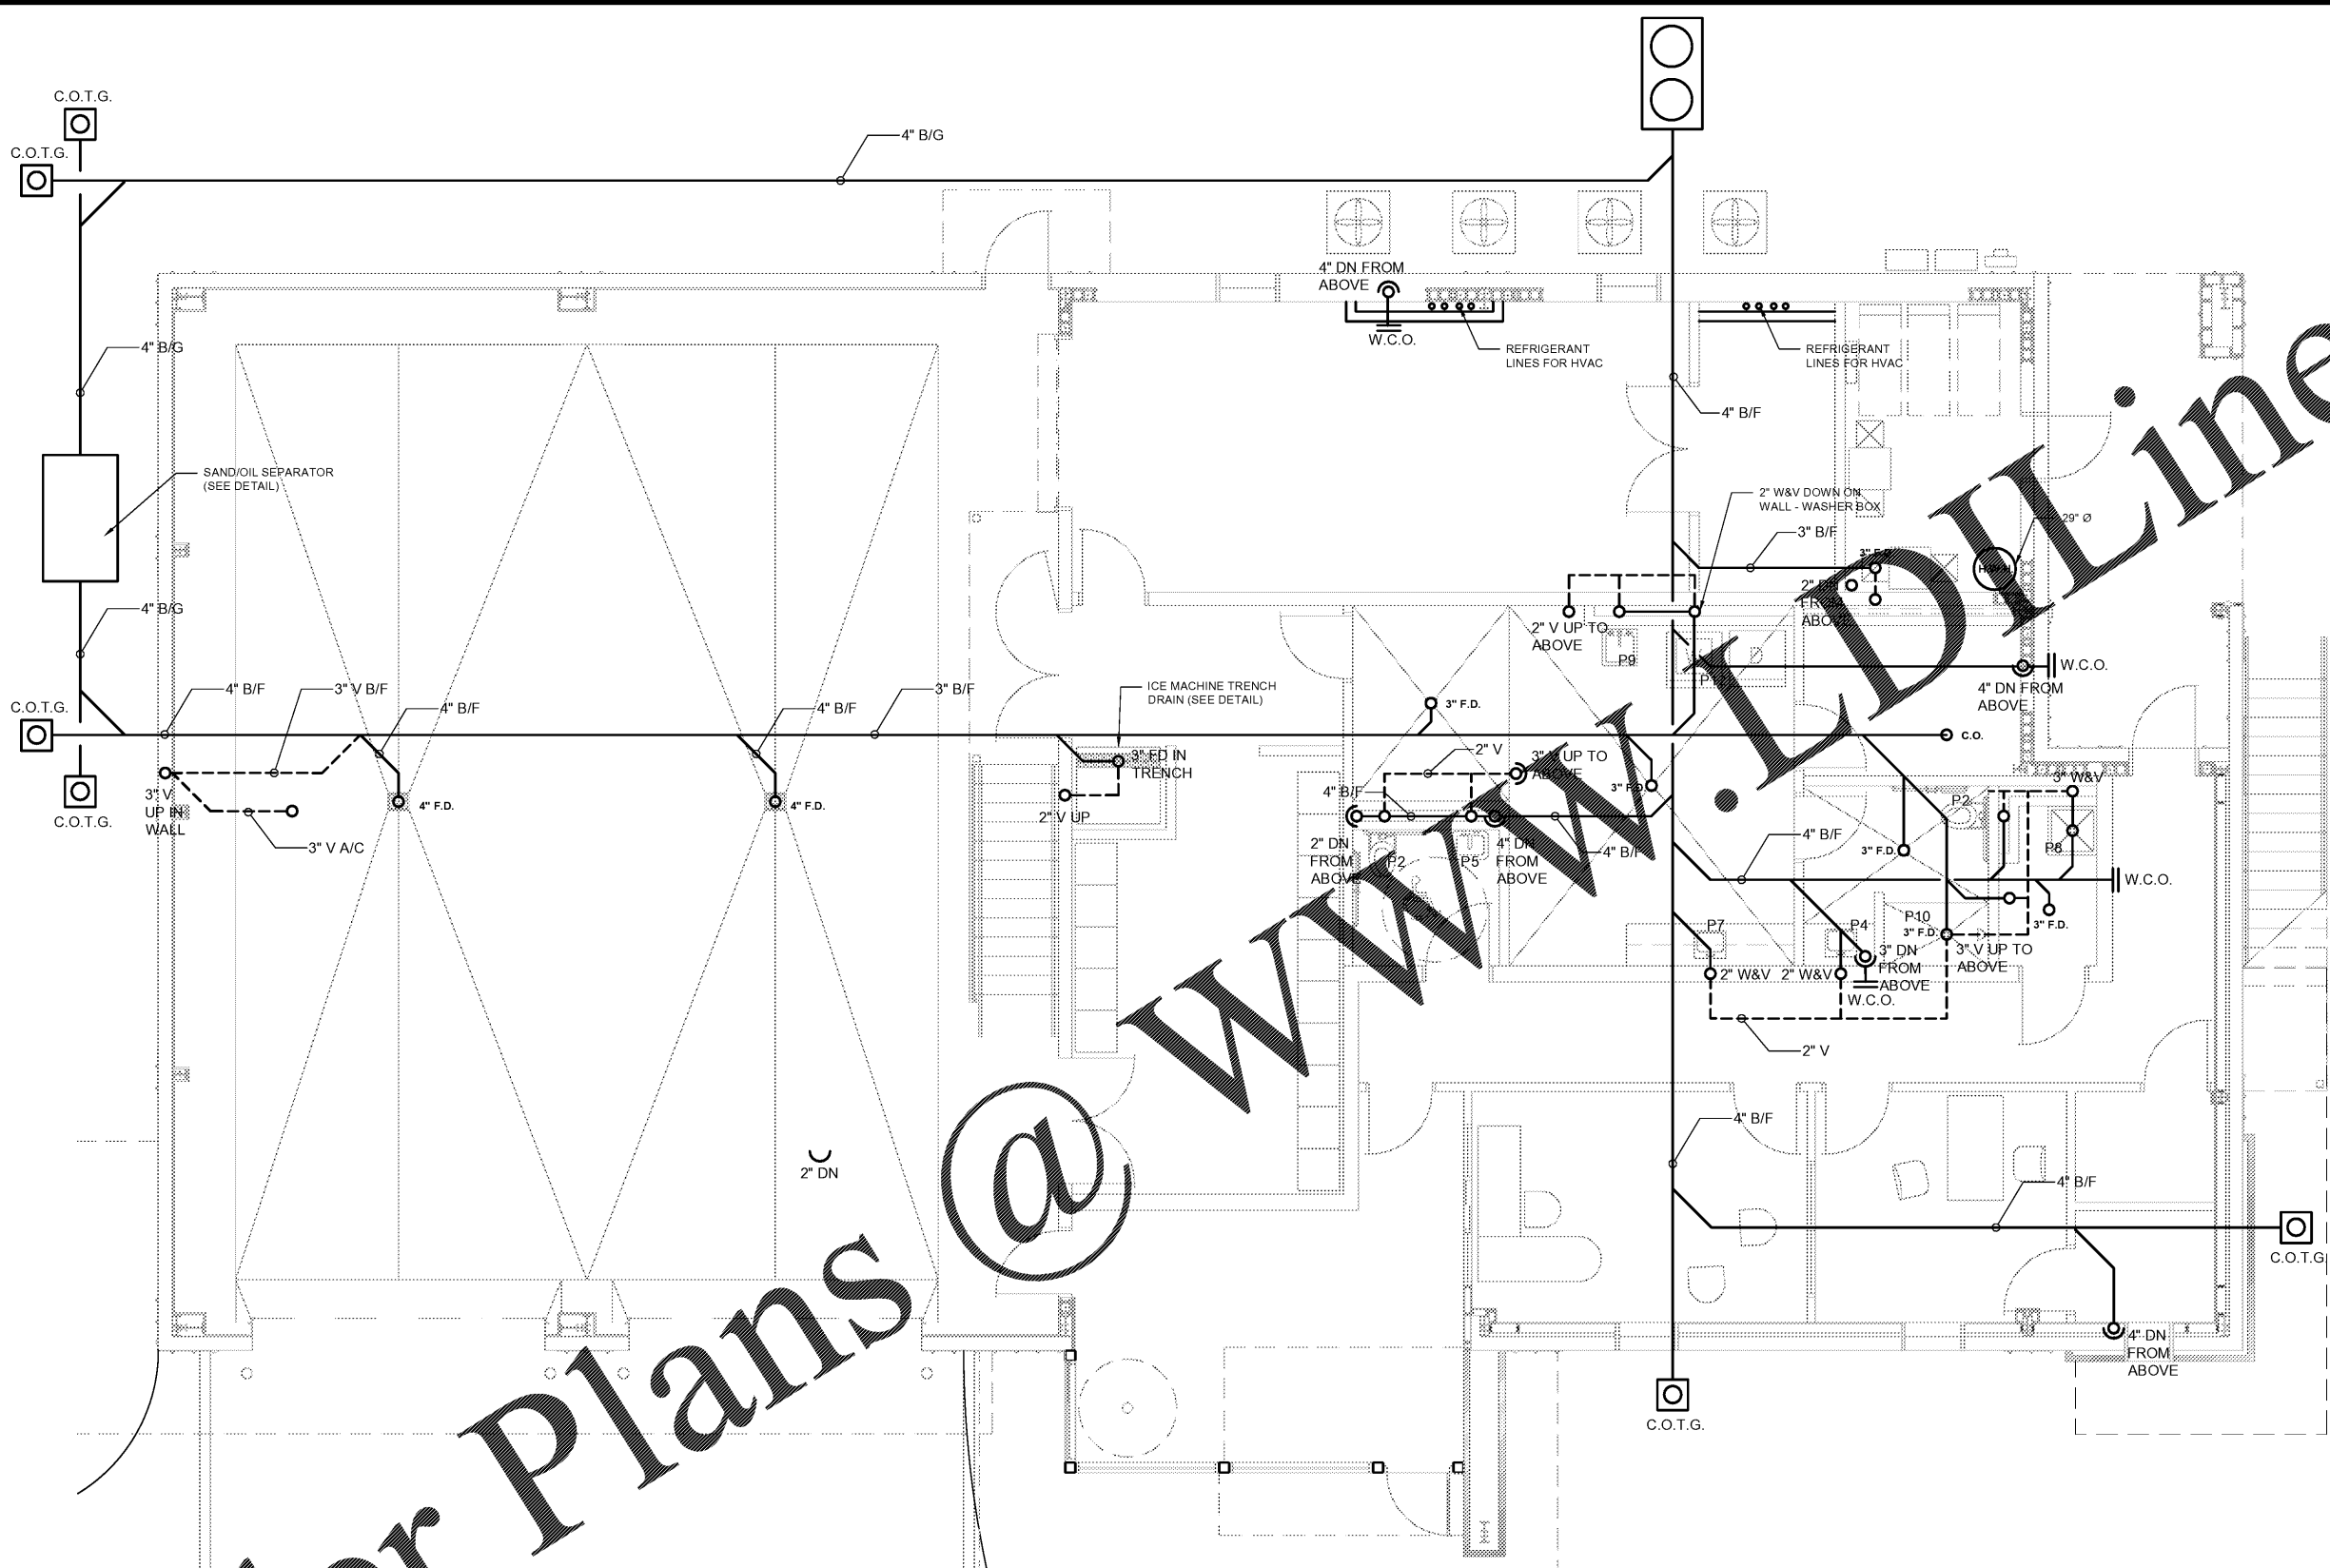

www.DrLine.com

Over Plans @

- PLUMBING SUB-CONTRACTOR:**
- A. TO PROVIDE AND INSTALL ALL SANITARY WATER LINES, AND VENT PIPING, CLEANOUTS, ETC. INSTALL NEW PLUMBING FIXTURES AS INDICATED ON THE DRAWINGS. CONNECT BACK TO EXISTING PLUMBING IN THE AREA OF NEW PLUMBING. FIELD VERIFY EXISTING PLUMBING IN ORDER TO ACCOMMODATE NEW FIXTURES. FIELD VERIFY ALL EXISTING CONDITIONS PRIOR TO BIDDING. PROVIDE HOT AND COLD WATER TO ALL SINKS.
 - B. PROVIDE AUTOMATIC TRAP PRIMERS FOR ALL FLOOR DRAINS. FLOOR DRAINS TO BE J.R. SMITH 2010-A
 - C. REMOVE AND REPLACE EXISTING WALLS, FLOORS, CEILINGS AS REQUIRED FOR NEW PLUMBING LINES AND FIXTURES. PROVIDE AS-BUILT DRAWINGS.

NOTE: PLUMBING SUB-CONTRACTOR IS TO FIELD VERIFY EXACT LOCATION OF EXISTING SANITARY SEWER PRIOR TO ANY SLAB CUTTING AND CONFIRM SANITARY LINES ARE FULLY FUNCTIONAL.

1 PLUMBING PLAN - FIRST FLOOR
 P-2 SCALE: 1/4" = 1'-0"

REVISIONS	
DATE	DESCRIPTION

PROJECT:
VERNON ROAD FIRE STATION
 VERNON ROAD
 LAGRANGE GEORGIA

TITLE:
**PLUMBING PLAN
 FIRST FLOOR**

MODIFIED DATE:	JOB NO: 1731
ISSUED DATE: FOR BID AND PERMIT	SHEET: P-2
07 MAY 2018	