

**GENERAL SHEET NOTES**


1. DIMENSIONS ARE TAKEN TO FACE OF STUD OR MASONRY/CONCRETE, UNLESS INDICATED OTHERWISE.
2. ALL HEIGHTS SHOWN ARE FROM FIRST FLOOR FINISH SLAB ELEVATION.
3. CONTRACTOR SHALL CONFIRM ALL AREAS ARE PROVIDED WITH POSITIVE DRAINAGE PRIOR TO FRAMING AND SHEATHING THE ROOF.
4. NOT USED.
5. THE GENERAL CONTRACTOR, AND ANY ROOFING SUBCONTRACTOR WORKING UNDER THE GENERAL CONTRACTOR, SHALL BE RESPONSIBLE FOR PROVIDING A COMPLETE WARRANTED, WATER-TIGHT ROOFING SYSTEM. THIS SHALL INCLUDE, BUT NOT BE LIMITED TO, SEPARATION BRANCS, VAPOR BARRIERS, NAULERS AND BLOCKING, ROOF INSULATION, TAPERED OVERBUILD INSULATION, TAPERED OVERBUILD CRICKETS, ROOF MEMBRANE, WALL FLASHING, TERMINATIONS AND FLASHING, ETC. AS REQUIRED FOR PROVIDING A COMPLETE WARRANTED, WATER-TIGHT ROOFING SYSTEM.
6. ALL ROOFING SLOPES SHALL HAVE A MINIMUM 1/4" PER FOOT SLOPE. THE CONTRACTOR SHALL NOTIFY THE ARCHITECT OF ANY DISCREPANCIES PRIOR TO BID. NO CHANGE ORDERS SHALL BE ACCEPTED FOR ADDITIONAL ROOFING MATERIAL REQUIRED TO CREATE THE SLOPES.

**KEYNOTES ROOF PLAN**


1. DASHED LINE INDICATES FACE OF WALL BELOW.

**LEGEND ROOF PLAN**


← SLOPE GENERAL DIRECTION WATER FLOW AND MINIMUM SLOPE REQUIREMENT

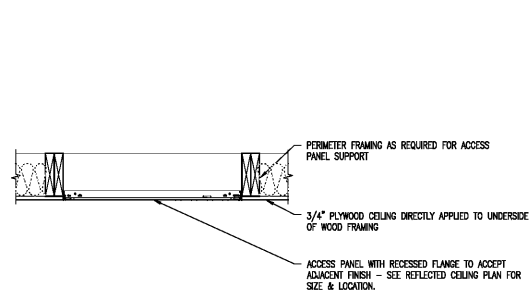


**11 TYPICAL CEILING ACCESS PANEL DETAIL**  
A-2.2 1/4"=1'-0"

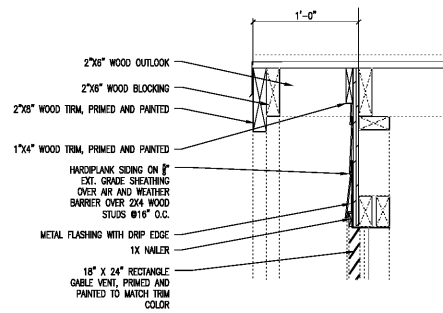


**10 OUTLOOK ROOF OVERHANG DETAIL**  
A-2.2 1/2"=1'-0"

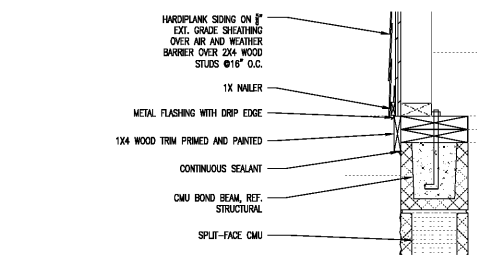


**9 CMU WALL TO SIDING WALL DETAIL**  
A-2.2 1/2"=1'-0"

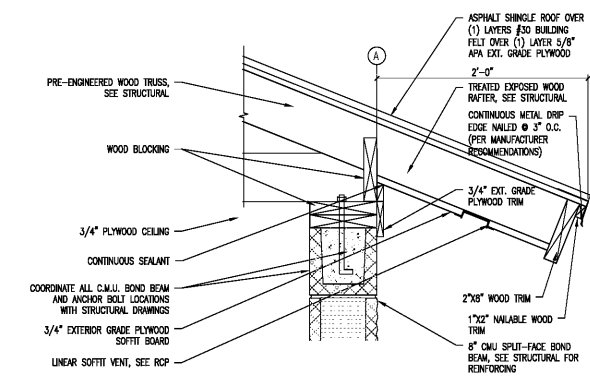


**8 ROOF OVERHANG DETAIL @ CMU WALL**  
A-2.2 1/2"=1'-0"

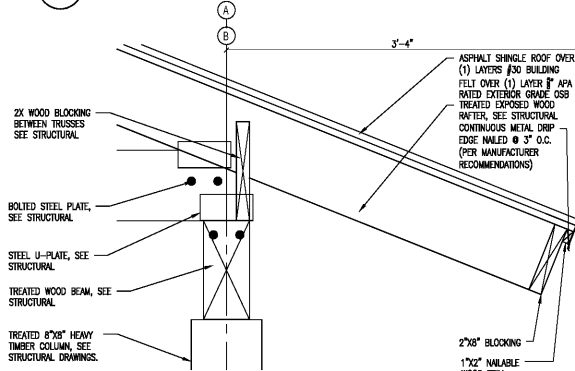


**6 OVERHANG DETAIL AT COLUMN**  
A-2.2 1/2"=1'-0"

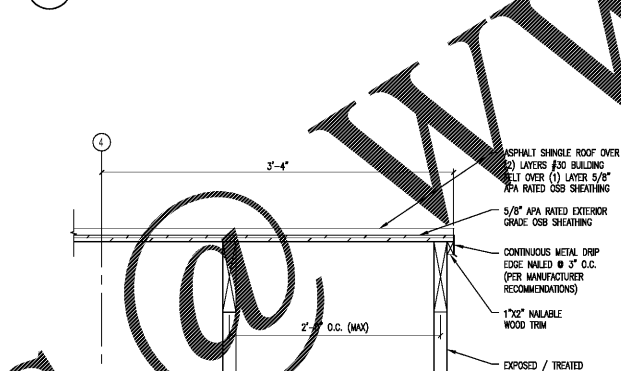


**5 CABLE END DETAIL - PAVILION**  
A-2.2 1/2"=1'-0"

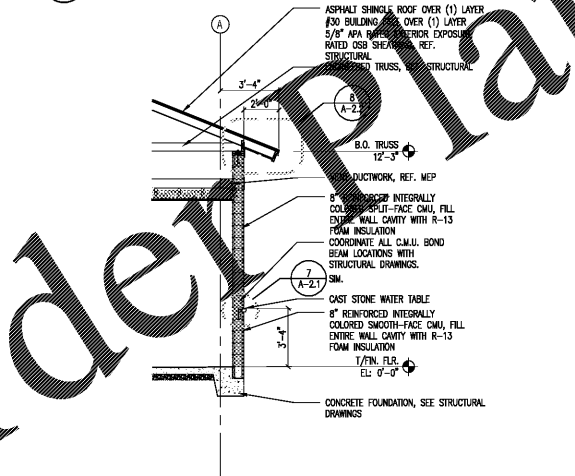


**4 WALL SECTION**  
A-2.2 1/4"=1'-0"

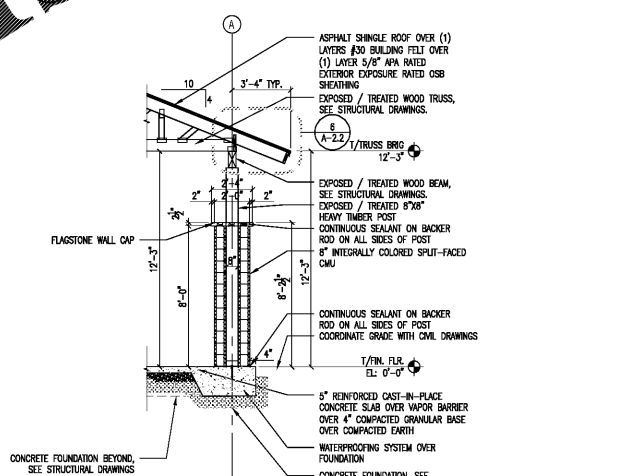

**3 WALL SECTION**  
A-2.2 1/4"=1'-0"

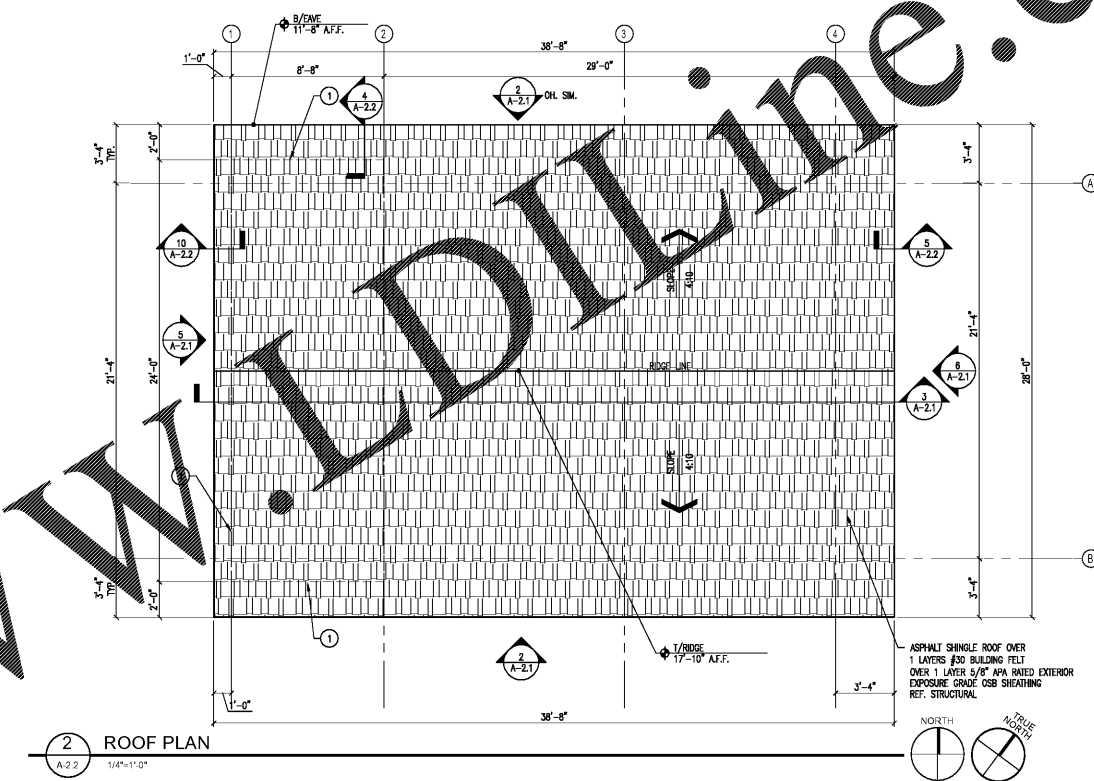

**2 ROOF PLAN**  
A-2.2 1/4"=1'-0"

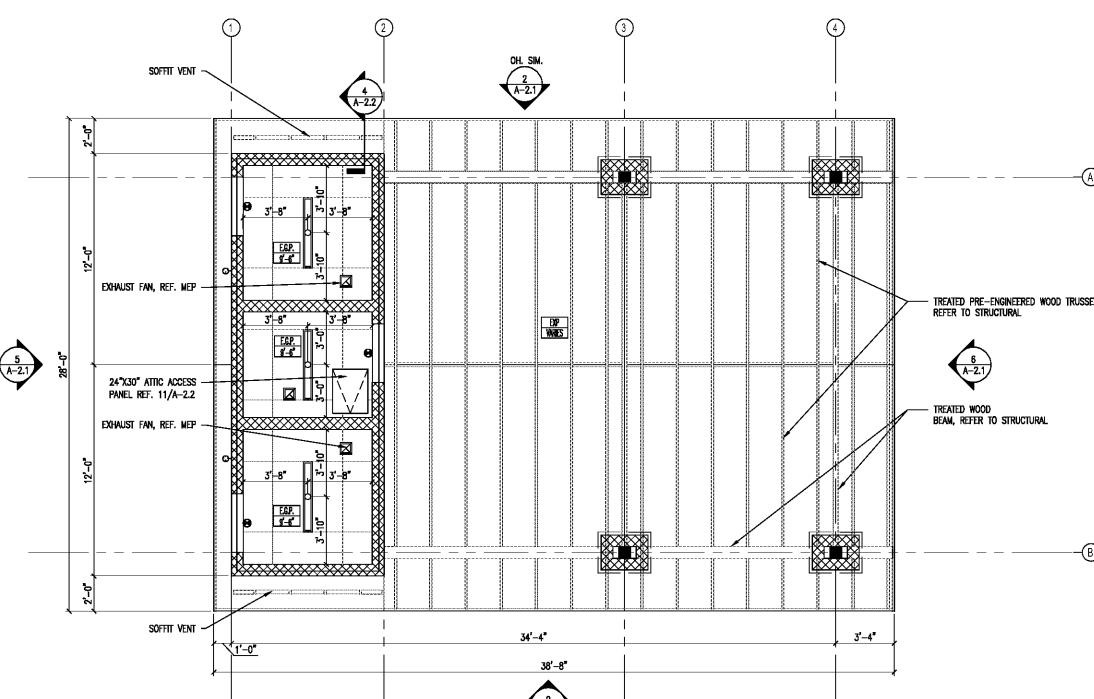

**1 REFLECTED CEILING PLAN**  
A-2.2 1/4"=1'-0"




300 Chestnut Center Blvd, Ste 325  
Kennesaw, Georgia 30144  
TEL: (770) 627-3590 FAX: (770) 627-3594  
V&M Contact:  
Paul Karl Hammon, PE (770) 639-7757  
KENTUCKY NORTH CAROLINA  
606-249-8900 628-293-2798  
TENNESSEE SOUTH CAROLINA  
866-548-6500 864-674-4775  
www.vaminc.com  
Copyright © 2015  
All Rights Reserved



3118 E Shadowlawn Avenue, NE  
Atlanta, Georgia 30305  
Tel. 404-733-2828  
david@schroeder-architects.com  
SA © 2015



COPYRIGHT © 2015 BY SCHROEDER ARCHITECTS  
ALL RIGHTS RESERVED. THESE DOCUMENTS AS INSTRUMENTS OF SERVICE, REMAIN THE PROPERTY OF THE ARCHITECT AND NO PART MAY BE USED OR REPRODUCED WITHOUT WRITTEN PERMISSION OF THE COPYRIGHT OWNER.

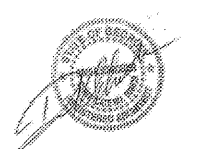

Project Name:  
WISE AVENUE PARK  
MACCON, GEORGIA 31201  
Project Number: 180402  
Drawn By: CF Ck By: DS  
Date: 02/07/2018 Scale: AS SHOWN

Rev	Description	Date
1	Issued For Permit	04/01/2018

Sheet Title:  
REFLECTED  
CEILING PLAN, ROOF PLAN,  
SECTIONS, AND DETAILS -  
PAVILION

Sheet Number:  
**A-2.2**

Order Plans @ WWW.ArchLine.com