
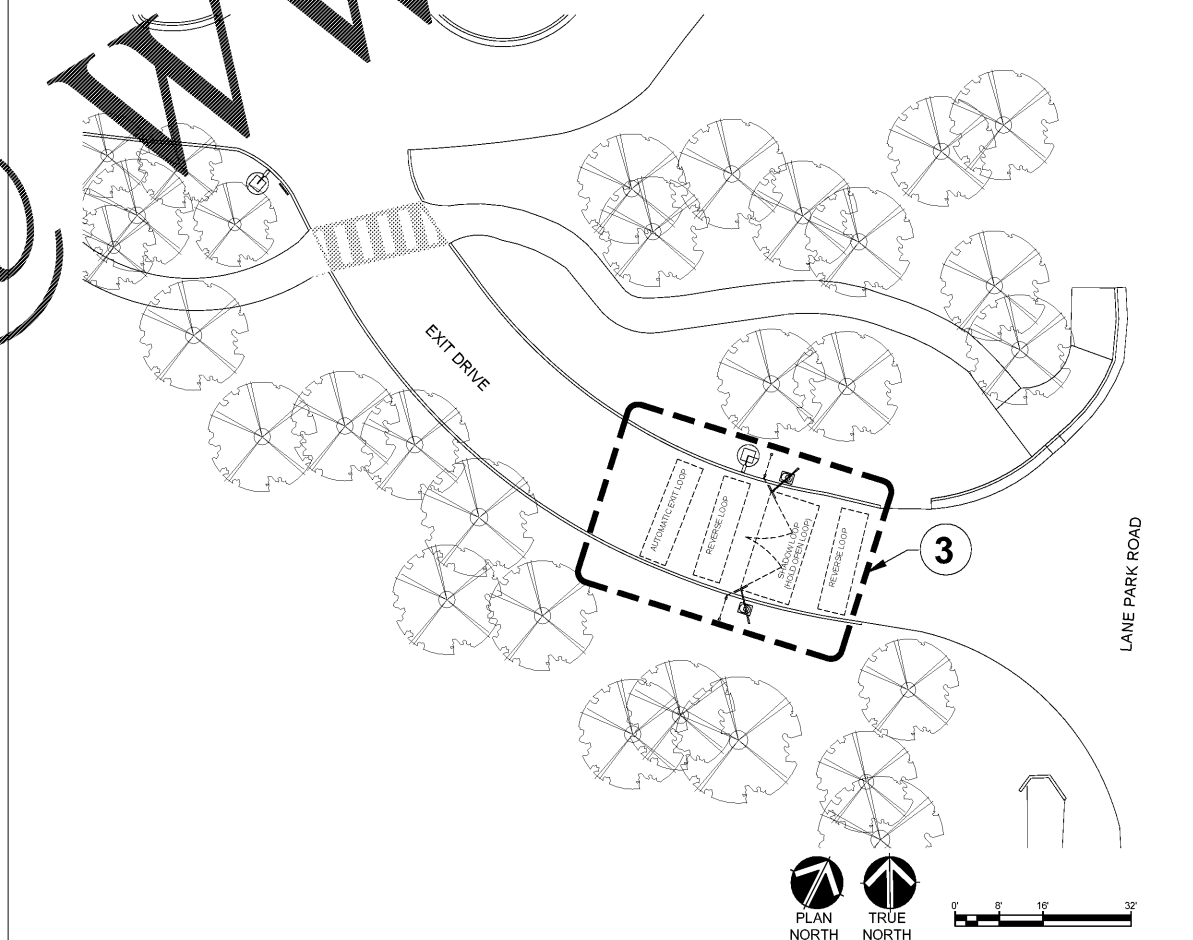


D1 PROPOSAL SITE PLAN: SITE 'B' - ENTRANCE DRIVE (BASE BID) 1/16" = 1'-0"

D4 PROPOSAL SITE PLAN: SITE 'B' - ENTRANCE DRIVE (ALT. #2) 1/16" = 1'-0"

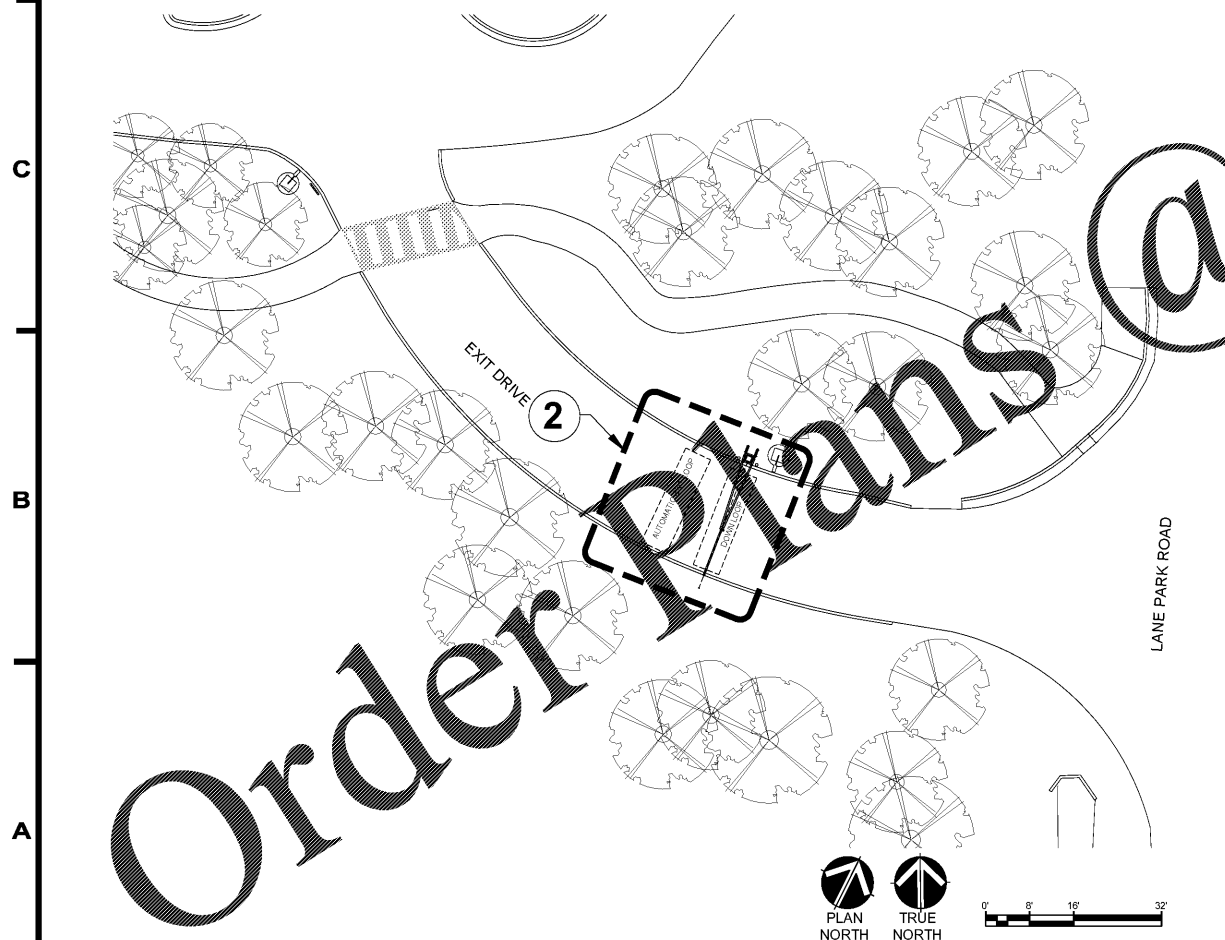


A1 PROPOSAL SITE PLAN: SITE 'B' - EXIT DRIVE (ALT. #1) 1/16" = 1'-0"

A4 PROPOSAL SITE PLAN: SITE 'B' - EXIT DRIVE (ALT. #2) 1/16" = 1'-0"

- LEGEND:  
PROPOSAL PRICING  
SCOPES**
- 1** PROVIDE NEW PREFAB GUARD HOUSE AND ALL REQUIRED SITE WORK AND UTILITIES; PROVIDE CONCRETE SIDEWALK AS SHOWN ADJACENT TO BUILDING; PROVIDE DECORATIVE BOLLARDS
  - 2** ALTERNATE #1 INSTALL EXIT BARRIER GUARD ARM WITH PAD MOUNTED PRIMARY AND SECONDARY GATE OPERATORS; REMOVE ASPHALT PAVING AS REQUIRED FOR INSTALLATION OF GROUND LOOPS - COORDINATE WITH GATE AND OPERATOR MANUFACTURER'S REQUIREMENTS; PATCH ASPHALT TO MATCH EXISTING GRADES FOR PROPER DRAINAGE; COORDINATE WITH CIVIL - PROVIDE ALL REQUIRED UTILITIES TO SERVE THE GUARD ARM - COORDINATE WITH ELECTRICAL
  - 3** ALTERNATE #2 INSTALL DECORATIVE FENCE AND SWING GATE w/ELECTRICAL OPERATOR AT ENTRANCE AND EXT DRIVES; REMOVE ASPHALT PAVING AS REQUIRED FOR INSTALLATION OF GROUND LOOPS - COORDINATE WITH BARRIER/GATE AND OPERATOR MANUFACTURER'S REQUIREMENTS; PATCH ASPHALT TO MATCH EXISTING GRADES FOR PROPER DRAINAGE; COORDINATE WITH CIVIL - PROVIDE ALL REQUIRED UTILITIES TO SERVE THE GATES - COORDINATE WITH ELECTRICAL
  - 4** ALTERNATE #3 REPAIR EXISTING GROUND MOUNTED LIGHTS

PROJECT TITLE  
CITY OF BIRMINGHAM  
PARKS & RECREATION  
PRE-FABRICATED  
BUILDING PACKAGE  
SITE  
BOTANICAL GARDENS  
12 LANE PARK RD  
BIRMINGHAM AL 35223

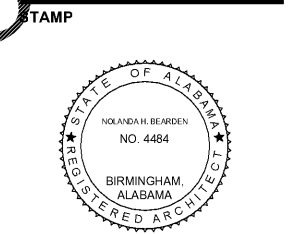

**STUDIO 2H DESIGN**  
1721 4TH AVENUE  
NORTH, SUITE 101  
BIRMINGHAM, AL 35203  
www.studio2hd.com  
OFFICE: 205-264-9988  
FAX: 205-264-9992

NOT FOR CONSTRUCTION   
RELEASED FOR CONSTRUCTION   
DATE: AUGUST 23, 2017  
DRAWN BY: SAM  
REVIEWED BY: NH

**REUSE OF DOCUMENTS**  
THIS DOCUMENT, THE IDEAS AND DESIGNS INCORPORATED HEREIN, IS AN INSTRUMENT OF STUDIO 2H DESIGN, LLC AND MUST NOT BE USED IN WHOLE OR IN PART, FOR ANY OTHER PROJECT WITHOUT THE WRITTEN AUTHORIZATION OF STUDIO 2H DESIGN, LLC  
NOLANDA HATCHER & CREGG HOSKINS

**REVISIONS**

Revision	Date	Description

SHEET TITLE  
**CONST. PROP. PRICING  
SCOPE - SITE 'B'**  
DRAWING NUMBER  
**T1.6**  
PROJECT NUMBER  
**201626**

Order Plans @

WWW.LDLINE.COM