
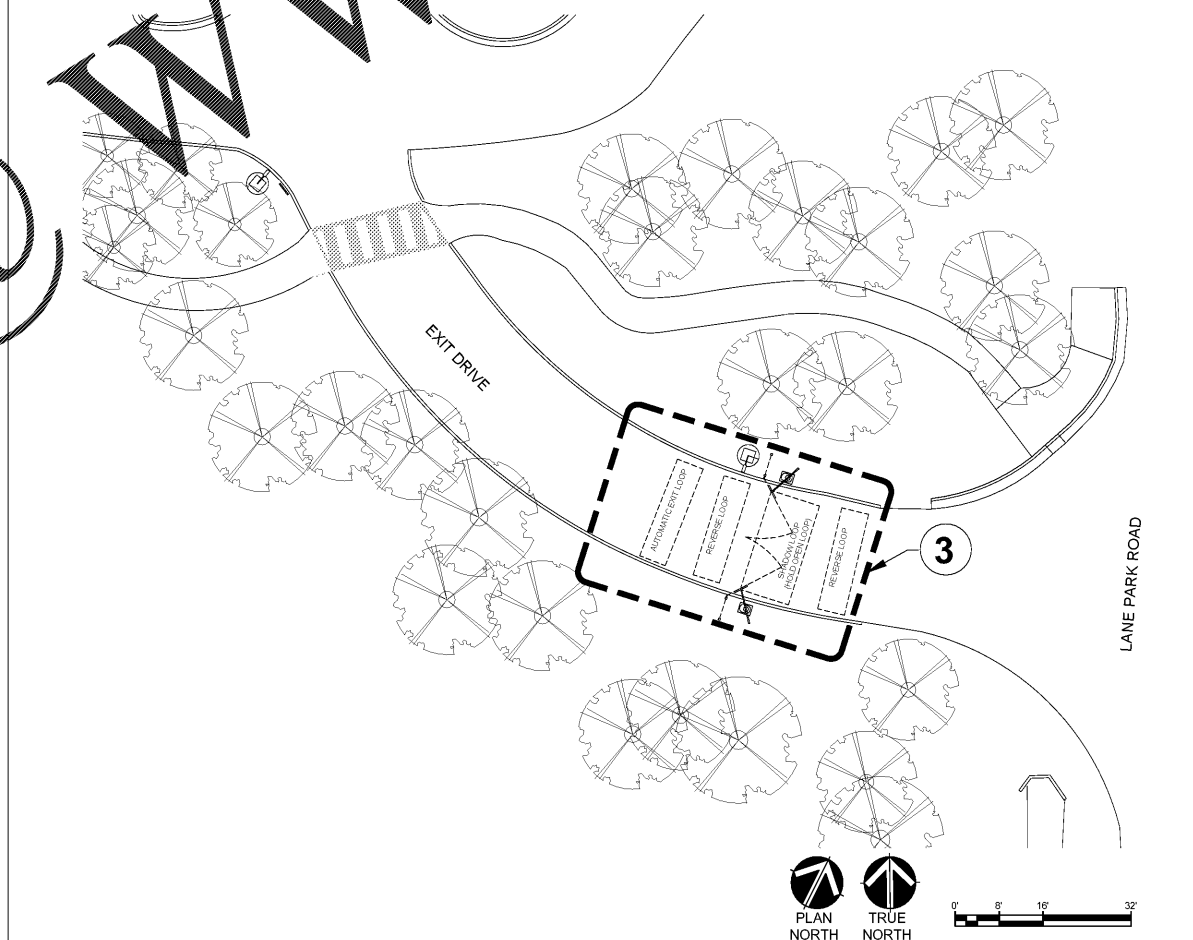


D1 PROPOSAL SITE PLAN: SITE 'B' - ENTRANCE DRIVE (BASE BID) 1/16" = 1'-0"

D4 PROPOSAL SITE PLAN: SITE 'B' - ENTRANCE DRIVE (ALT. #2) 1/16" = 1'-0"

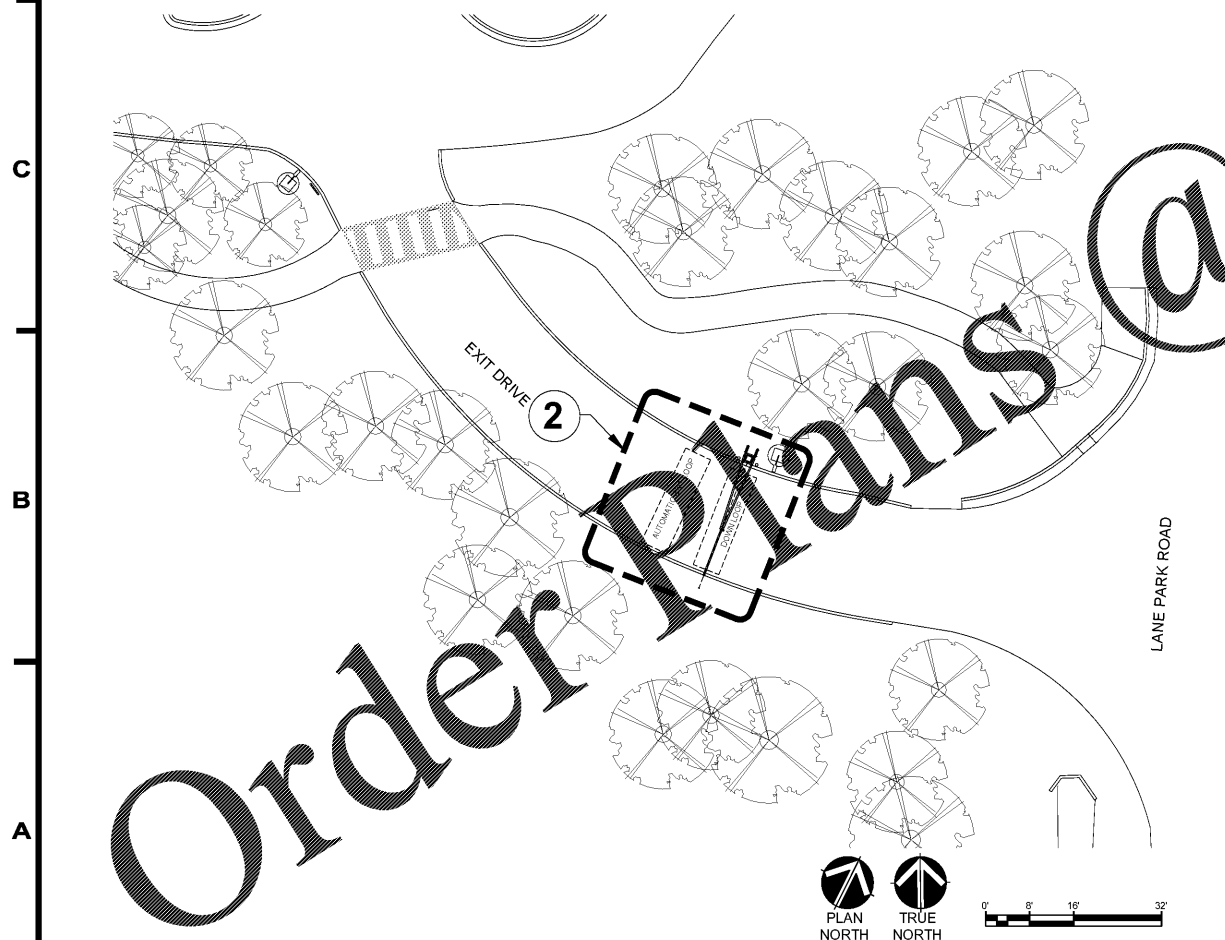


A1 PROPOSAL SITE PLAN: SITE 'B' - EXIT DRIVE (ALT. #1) 1/16" = 1'-0"

A4 PROPOSAL SITE PLAN: SITE 'B' - EXIT DRIVE (ALT. #2) 1/16" = 1'-0"

- LEGEND:
PROPOSAL PRICING
SCOPES**
- 1** PROVIDE NEW PREFAB GUARD HOUSE AND ALL REQUIRED SITE WORK AND UTILITIES; PROVIDE CONCRETE SIDEWALK AS SHOWN ADJACENT TO BUILDING; PROVIDE DECORATIVE BOLLARDS
 - 2** ALTERNATE #1 INSTALL EXIT BARRIER GUARD ARM WITH PAD MOUNTED PRIMARY AND SECONDARY GATE OPERATORS; REMOVE ASPHALT PAVING AS REQUIRED FOR INSTALLATION OF GROUND LOOPS - COORDINATE WITH GATE AND OPERATOR MANUFACTURER'S REQUIREMENTS; PATCH ASPHALT TO MATCH EXISTING GRADES FOR PROPER DRAINAGE; COORDINATE WITH CIVIL - PROVIDE ALL REQUIRED UTILITIES TO SERVE THE GUARD ARM - COORDINATE WITH ELECTRICAL
 - 3** ALTERNATE #2 INSTALL DECORATIVE FENCE AND SWING GATE w/ELECTRICAL OPERATOR AT ENTRANCE AND EXT DRIVES; REMOVE ASPHALT PAVING AS REQUIRED FOR INSTALLATION OF GROUND LOOPS - COORDINATE WITH BARRIER/GATE AND OPERATOR MANUFACTURER'S REQUIREMENTS; PATCH ASPHALT TO MATCH EXISTING GRADES FOR PROPER DRAINAGE; COORDINATE WITH CIVIL - PROVIDE ALL REQUIRED UTILITIES TO SERVE THE GATES - COORDINATE WITH ELECTRICAL
 - 4** ALTERNATE #3 REPAIR EXISTING GROUND MOUNTED LIGHTS

PROJECT TITLE
CITY OF BIRMINGHAM
PARKS & RECREATION
PRE-FABRICATED
BUILDING PACKAGE
SITE
BOTANICAL GARDENS
12 LANE PARK RD
BIRMINGHAM AL 35223

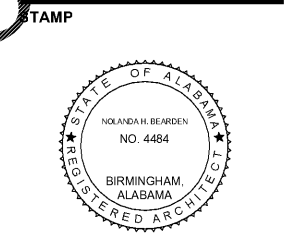

STUDIO 2H
DESIGN
1721 4TH AVENUE
NORTH, SUITE 101
BIRMINGHAM, AL 35203
www.studio2hd.com
OFFICE: 205-264-9988
FAX: 205-264-9992

NOT FOR CONSTRUCTION
RELEASED FOR CONSTRUCTION
DATE: AUGUST 23, 2017
DRAWN BY: SAM
REVIEWED BY: NH

REUSE OF DOCUMENTS
THIS DOCUMENT, THE IDEAS AND DESIGNS INCORPORATED HEREIN, IS AN INSTRUMENT OF STUDIO 2H DESIGN, LLC AND MUST NOT BE USED IN WHOLE OR IN PART, FOR ANY OTHER PROJECT WITHOUT THE WRITTEN AUTHORIZATION OF STUDIO 2H DESIGN, LLC
NOLANDA HATCHER & CREGG HOSKINS

REVISIONS

Revision	Date	Description

SHEET TITLE
**CONST. PROP. PRICING
SCOPE - SITE 'B'**
DRAWING NUMBER
T1.6
PROJECT NUMBER
201626

Order Plans @

WWW.LDLINE.COM