
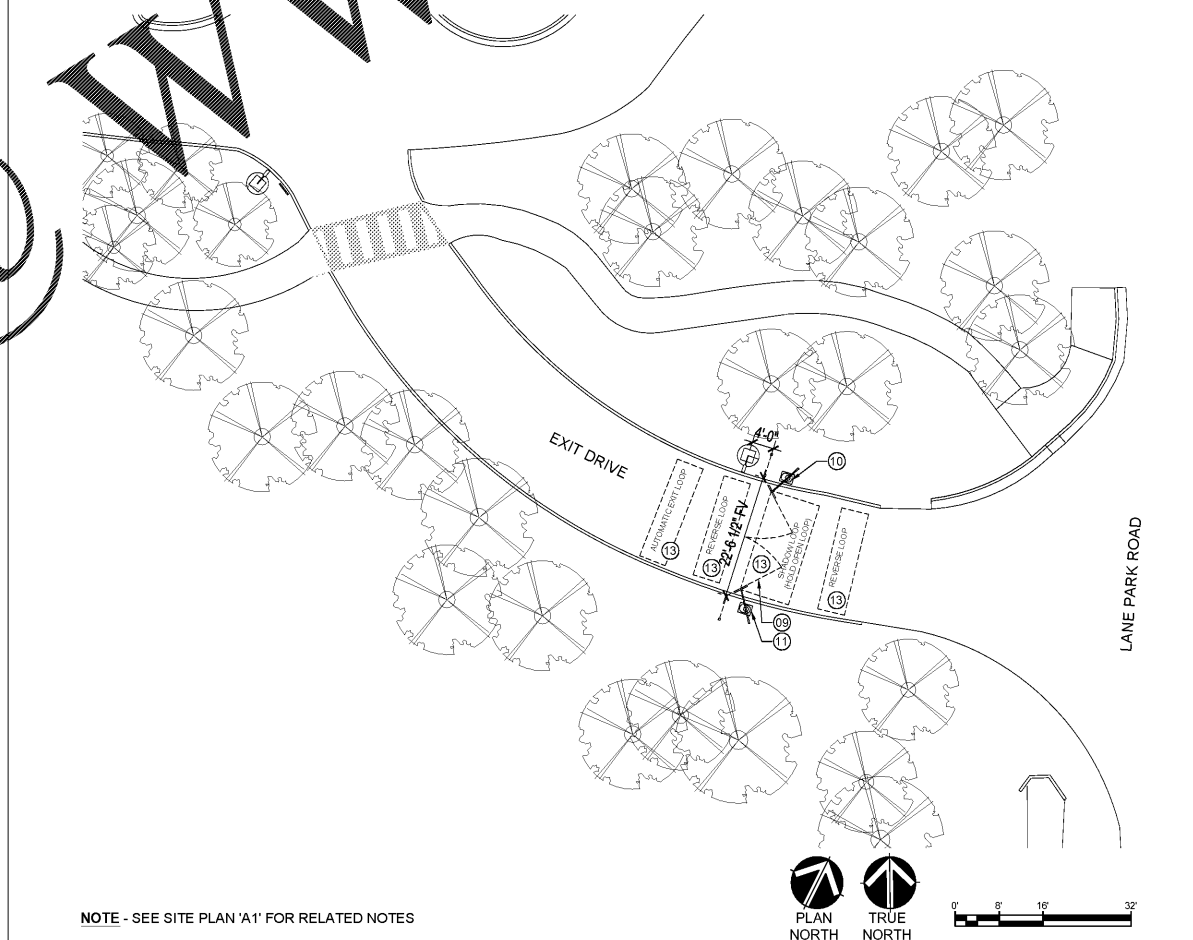


D1 SITE 'B': SITE PLAN @ ENTRY DRIVE (BASE BID) SCALE: 1/16" = 1'-0"

D4 SITE 'B': SITE PLAN @ ENTRY DRIVE (ALTERNATE #2) SCALE: 1/16" = 1'-0"

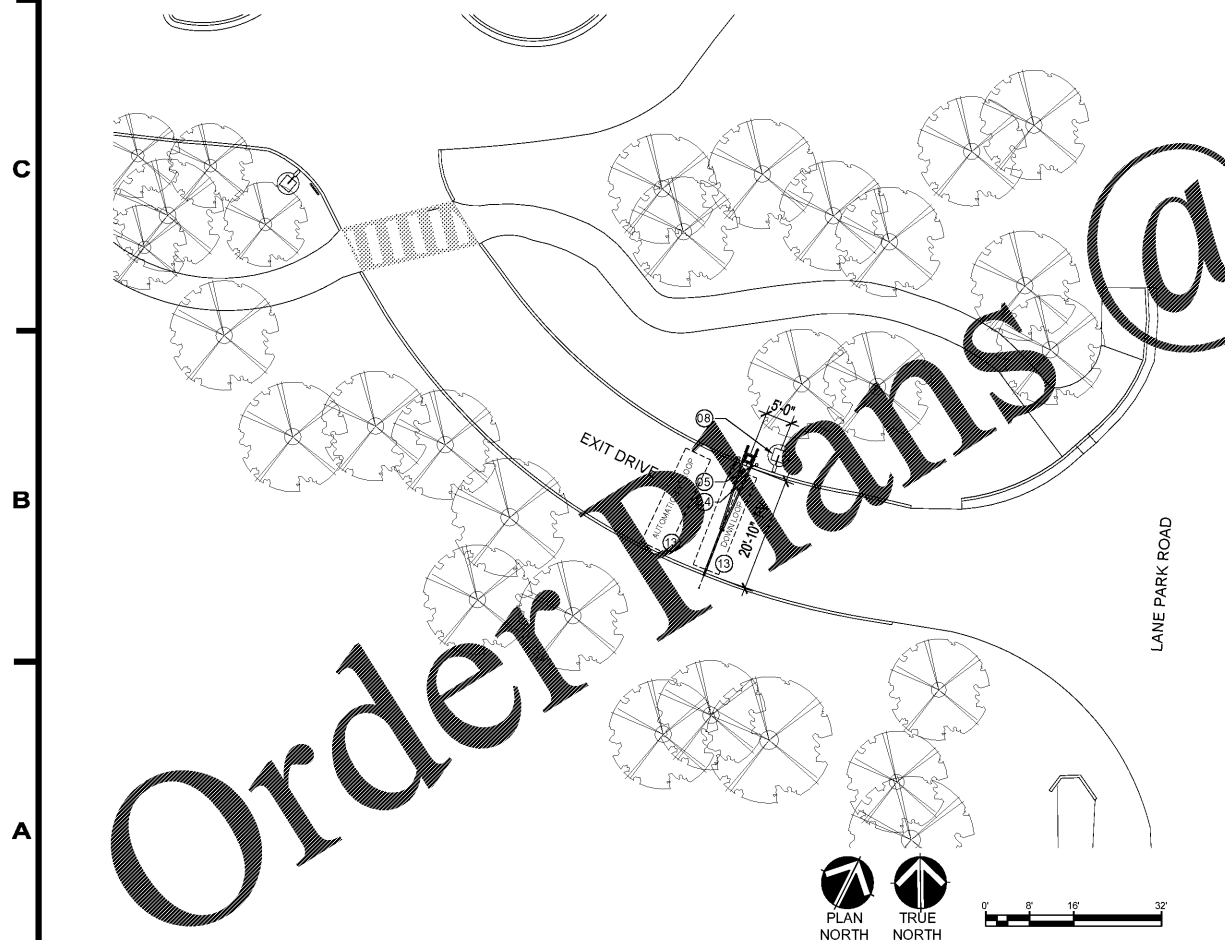

A1 SITE 'B': SITE PLAN @ EXIT DRIVE (ALTERNATE #1) SCALE: 1/16" = 1'-0"

A4 SITE 'B': SITE PLAN @ EXIT DRIVE (ALTERNATE #2) SCALE: 1/16" = 1'-0"

**SITE PLAN NOTES**

- 01 GUARD HOUSE
- 02 DECORATIVE BOLLARDS
- 03 CONCRETE PAVING
- 04 BARRIER GUARD ARM
- 05 CONCRETE FILLED BOLLARD
- 06 EXISTING SIGN/MONUMENT SIGN
- 07 RESTORE POWER TO EXISTING GROUND MOUNTED LIGHTS
- 08 EXISTING LIGHT POLE
- 09 AUTOMATIC ENTRANCE/EXIT GATE OPERATOR
- 10 PAD MOUNTED PRIMARY GATE OPERATOR
- 11 PAD MOUNTED SECONDARY GATE OPERATOR
- 12 MODEL 1515 DIGITAL LOCK & MODEL 1401 FIRE DEPARTMENT LOCK BOX w/KNOX MODEL 3503 KEY SWITCH ON MOUNTING POST MODEL 1200-045 PAD MOUNT
- 13 REMOVE ASPHALT PAVING AS REQUIRED FOR INSTALLATION OF GROUND LOOPS. COORDINATE WITH BARRIERGATE AND OPERATOR MANUFACTURER'S REQUIREMENTS. PATCH ASPHALT TO MATCH EXISTING GRADES FOR PROPER DRAINAGE. COORDINATE WITH CIVIL

PROJECT TITLE  
**CITY OF BIRMINGHAM  
 PARKS & RECREATION  
 PRE-FABRICATED  
 BUILDING PACKAGE**

SITE  
**BOTANICAL GARDENS  
 12 LANE PARK RD  
 BIRMINGHAM AL 35223**



STAMP  
**STUDIO 2H DESIGN**  
 1721 4TH AVENUE  
 NORTH, SUITE 101  
 BIRMINGHAM, AL 35203  
 www.studio2hd.com  
 OFFICE: 205-264-9988  
 FAX: 205-264-9992

NOT FOR CONSTRUCTION   
 RELEASED FOR CONSTRUCTION   
 DATE: AUGUST 23, 2017  
 DRAWN BY: SAM  
 REVIEWED BY: NH

**REUSE OF DOCUMENTS**

THIS DOCUMENT, THE IDEAS AND DESIGNS INCORPORATED HEREIN, IS AN INSTRUMENT OF STUDIO 2H DESIGN, LLC AND MUST NOT BE USED IN WHOLE OR IN PART, FOR ANY OTHER PROJECT WITHOUT THE WRITTEN AUTHORIZATION OF STUDIO 2H DESIGN, LLC  
NOLANDA HATCHER & CREGG HOSKINS

**REVISIONS**

Revision	Date	Description

SHEET TITLE  
**SITE 'B' BOTANICAL  
 GARDENS SITE PLAN**

DRAWING NUMBER  
**A1.2**

PROJECT NUMBER  
**201626**

Order Plans @

WWW.LDMLINE.COM