


PROJECT TITLE
 CITY OF BIRMINGHAM
 PARKS & RECREATION
 PRE-FABRICATED
 BUILDING PACKAGE

SITE
 MARCONI PARK
 30 25th Street North
 Birmingham, AL 35203

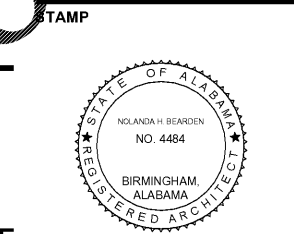

STUDIO 2H DESIGN
 1721 4TH AVENUE
 NORTH, SUITE 101
 BIRMINGHAM, AL 35203
 www.studio2hd.com
 OFFICE: 205-264-9988
 FAX: 205-264-9992


NOT FOR CONSTRUCTION
 RELEASED FOR CONSTRUCTION
 DATE: AUGUST 23, 2017
 DRAWN BY: SAM
 REVIEWED BY: NH

REUSE OF DOCUMENTS
 THIS DOCUMENT, THE IDEAS AND DESIGNS INCORPORATED HEREIN, IS AN INSTRUMENT OF STUDIO 2H DESIGN, LLC AND MUST NOT BE USED IN WHOLE OR IN PART, FOR ANY OTHER PROJECT WITHOUT THE WRITTEN AUTHORIZATION OF STUDIO 2H DESIGN, LLC
 NOLANDA HATCHER & CREIG HOSKINS

REVISIONS


Revision	Date	Description

SHEET TITLE
**SITE 'C': MARCONI
 PARK SITE PLAN**
 DRAWING NUMBER
A1.3
 PROJECT NUMBER
 201626

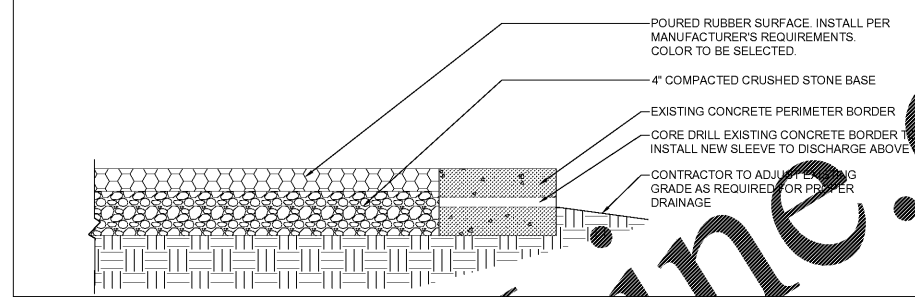

E6 SOFT SURFACING DETAIL SCALE: N/A

- SITE PLAN NOTES
- 01 PREFAB CONCESSION BUILDING MODULE
 - 02 PREFAB RESTROOM BUILDING MODULE
 - 03 ADA ACCESSIBLE SIDEWALK/PAVING
 - 04 REPAIR DAMAGED CONCRETE SIDEWALK
 - 05 CLEAN RAISED SLAB AREA OF ALL DIRT, DEBRIS AND WEEDS
 - 06 REPAIR DRAINAGE AT DUGOUT - COORDINATE WITH CIVIL
 - 07 NEW VAN ACCESSIBLE ADA PARKING SPACE w/STRIPING
 - 08 NEW VAN ACCESSIBLE ADA PARKING SIGN: INSTALL CENTERED IN PIPE BOLLARD
 - 09 NEW CONCRETE SIDEWALK - PROVIDE ZERO ENTRY CURB AT ADA PARKING SPACE
 - 10 CONCRETE FILLED PIPE BOLLARD
 - 11 CONCRETE CURB AND GUTTER - COORDINATE w/CIVIL
 - 12 NEW SOFT PLAY SURFACE AT EXISTING PLAYGROUND, EXISTING PLAYGROUND EQUIPMENT TO BE REUSED, PROTECT DURING CONSTRUCTION
 - 13 ALONG 7TH AVENUE NORTH: INSTALL 6 FOOT HIGH BLACK VINYL COATED FENCING AND BLACK FENCE POSTS TO MATCH EXISTING PAINTED FENCING AT BASEBALL DUGOUT. EXTEND FENCING FROM END OF RIGHT FIELD DUGOUT TO EXISTING FENCE CORNER POST AT RIGHT FIELD, APPROXIMATELY 210 LF

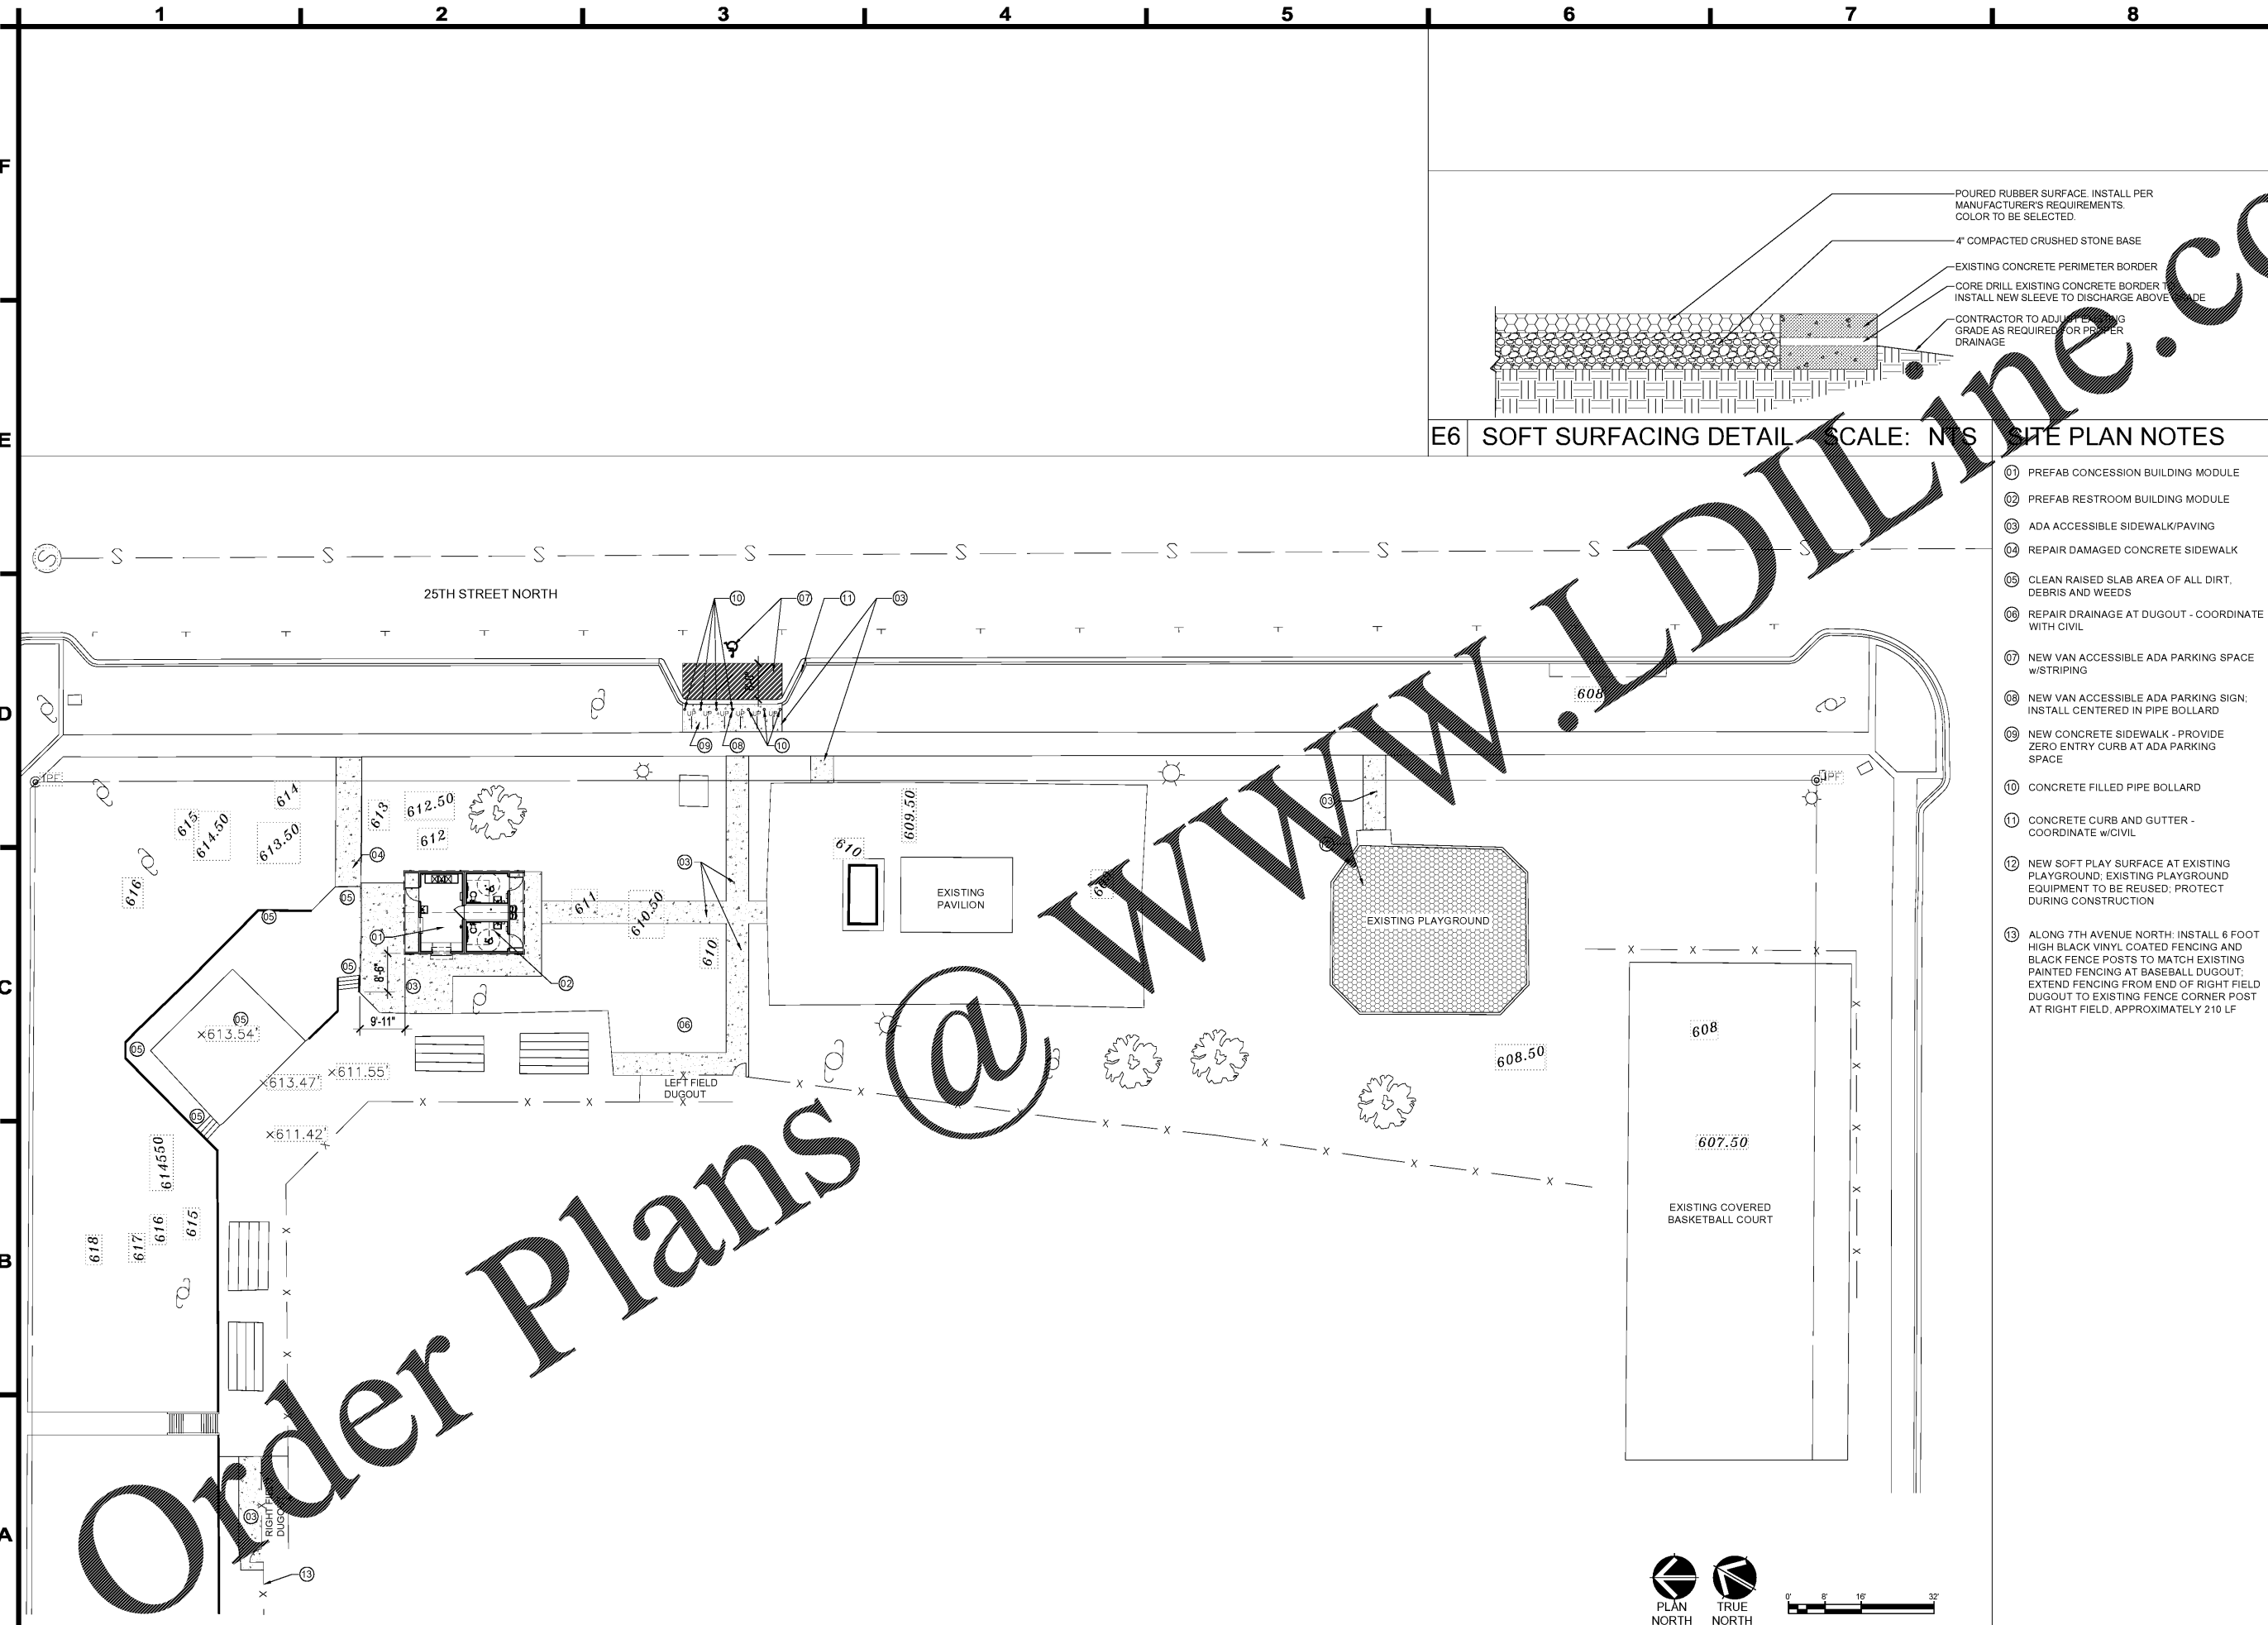

A1 SITE 'C': SITE PLAN