

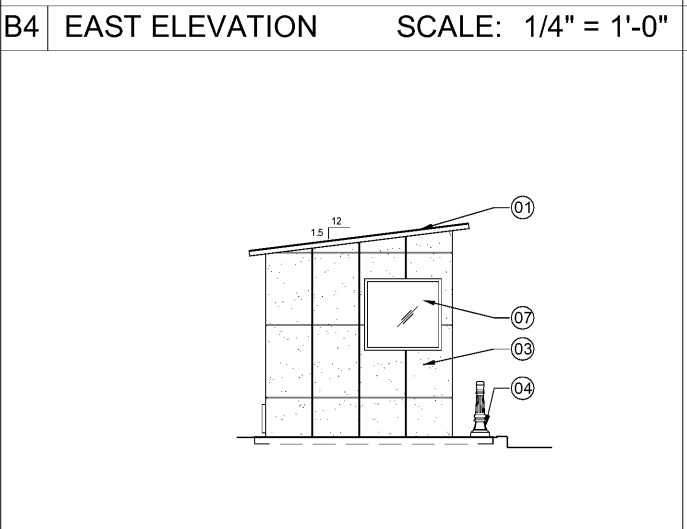
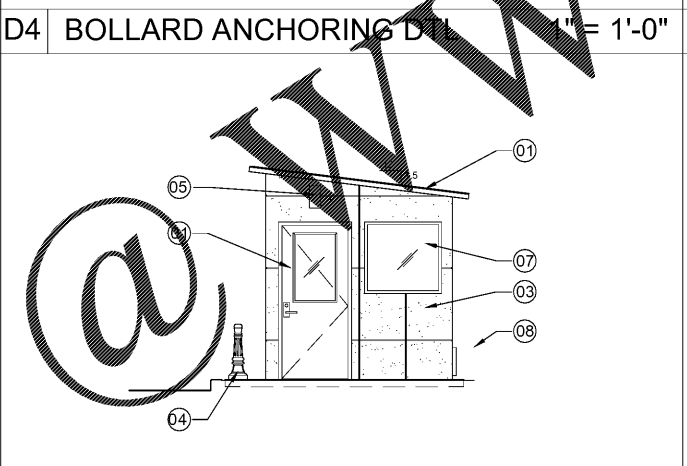
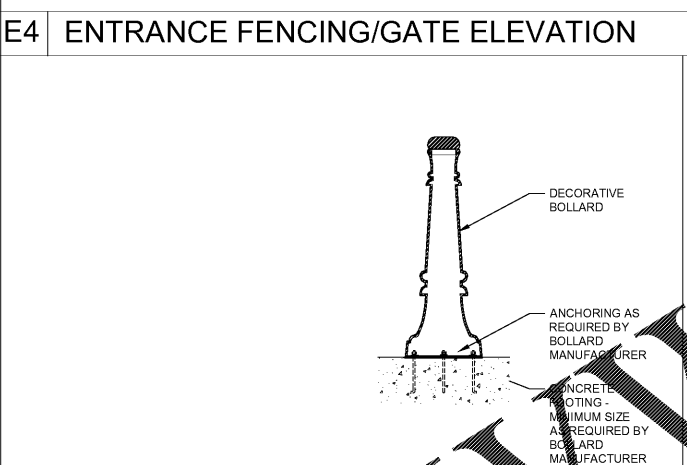
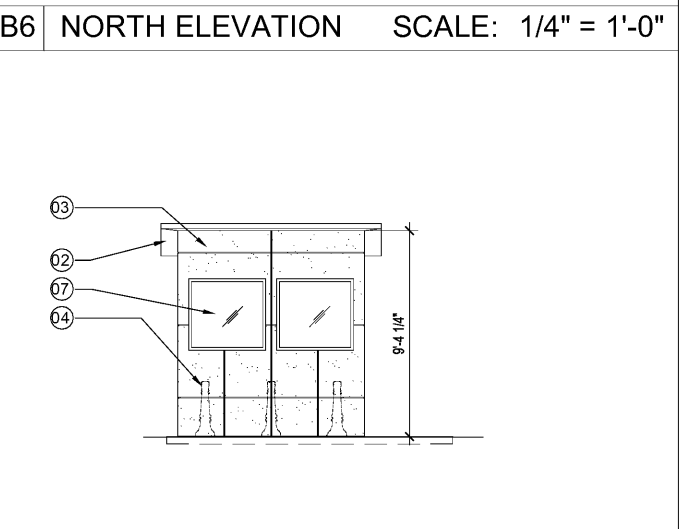


D1 ROOF PLAN SCALE: 1/4" = 1'-0"

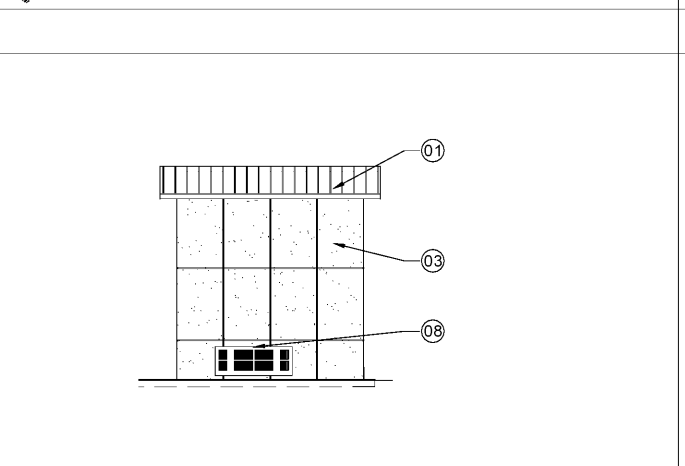

E4 ENTRANCE FENCING/GATE ELEVATION SCALE: 1/4" = 1'-0"

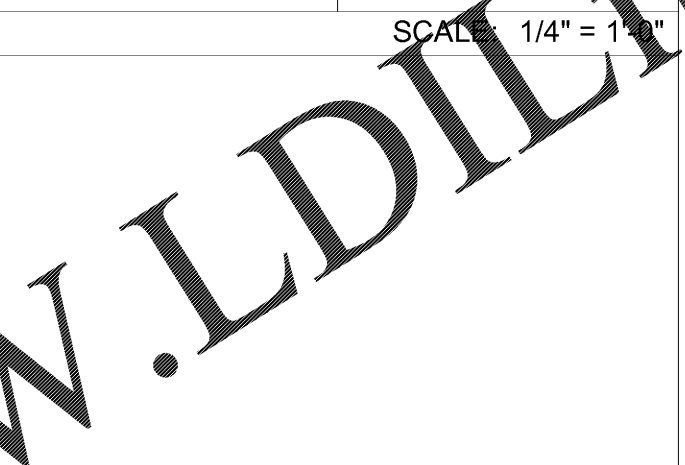


D4 BOLLARD ANCHORING DETAIL SCALE: 1" = 1'-0"

- ELEVATION NOTES**
- 01 4" SQUARE FENCE POSTS (12 ga.)
  - 02 2" SQUARE GATE ENDS (12 ga.)
  - 03 1" PICKETS (14 ga.)
  - 04 1-3/4" RAILS (12 ga.)
  - 05 QUAD FLAIR FINIALS
  - 06 PAD MOUNTED PRIMARY GATE OPERATOR
  - 07 PAD MOUNTED SECONDARY GATE OPERATOR
  - 08 PRIMARY/SECONDARY INTERCONNECTION CABLE - COORDINATE WITH ELECTRICAL
  - 09 ELECTRICAL CONDUIT-COORDINATE WITH ELECTRICAL
  - 10 REINFORCED CONCRETE PAD: 22"W x 28"L x 28"D; BOTTOM OF CONCRETE TO BE 24" BELOW GRADE; TOP OF CONCRETE TO BE 1" ABOVE GRADE.

- GENERAL NOTES**
1. PREFABRICATED GUARDHOUSE BUILDING BY AES PRECAST OR PRIOR APPROVED EQUAL.
  2. BARRIER GATE ARM TO BE MODEL 1602-164 BY DKS DOOR KING OR PRIOR APPROVED EQUAL.
  3. INDUSTRIAL GRADE ORNAMENTAL GATE/ FENCE AND BY AMERISTAR/ASSA ABBLOY OR PRIOR APPROVED EQUAL. AUTOMATIC PRIMARY AND SECONDARY OPERATOR TO BE MODEL 6500 DKS DOOR KING OR PRIOR APPROVED EQUAL.
  4. COORDINATE EXTENT OF TRENCHING/BORING FOR ELECTRICAL CONDUIT AND GROUND LOOPS WITH ELECTRICAL. ALL EXISTING LANDSCAPING DISTURBED BY INSTALLATION OF UNDERGROUND ELECTRICAL CONDUIT AND GROUND LOOPS TO BE REPLACED.

**PROJECT TITLE**  
 CITY OF BIRMINGHAM  
 PARKS & RECREATION  
 PRE-FABRICATED  
 BUILDING PACKAGE  
 BOTANICAL GARDENS  
 12 LANE PARK RD  
 BIRMINGHAM AL 35223

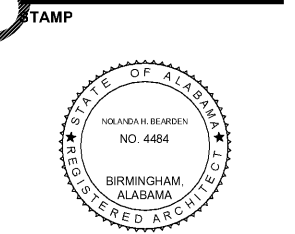

**STAMP**

STUDIO 2H DESIGN  
 1721 4TH AVENUE  
 NORTH, SUITE 101  
 BIRMINGHAM, AL 35203  
 www.studio2hd.com  
 OFFICE: 205-264-9988  
 FAX: 205-264-9992

NOT FOR CONSTRUCTION   
 RELEASED FOR CONSTRUCTION

DATE: AUGUST 23, 2017

DRAWN BY: SAM

REVIEWED BY: NH

**REUSE OF DOCUMENTS**  
 THIS DOCUMENT, THE IDEAS AND DESIGNS INCORPORATED HEREIN, IS AN INSTRUMENT OF STUDIO 2H DESIGN, LLC AND MUST NOT BE USED IN WHOLE OR IN PART, FOR ANY OTHER PROJECT WITHOUT THE WRITTEN AUTHORIZATION OF STUDIO 2H DESIGN, LLC  
 NOLANDA HATCHER & CREIG HOSKINS

**REVISIONS**

Revision	Date	Description

**SHEET TITLE**  
 BOTANICAL GARDENS  
 GUARDHOUSE PLANS  
 & ELEVATIONS  
 DRAWING NUMBER  
**A2.2**  
 PROJECT NUMBER  
 201626