

BOWLERO - AUGUSTA

ISSUE FOR PERMIT / BID

Client/Owner/Project Address


Bowlero | AMP
Client Address
222 W 44th Street
New York, NY 10036

Project Address
3087 Washington Rd.
Augusta, GA 30907

Issue Drawing Log

2018.06.29 ISSUE FOR PERMIT


2018.06.29 ISSUE FOR BID

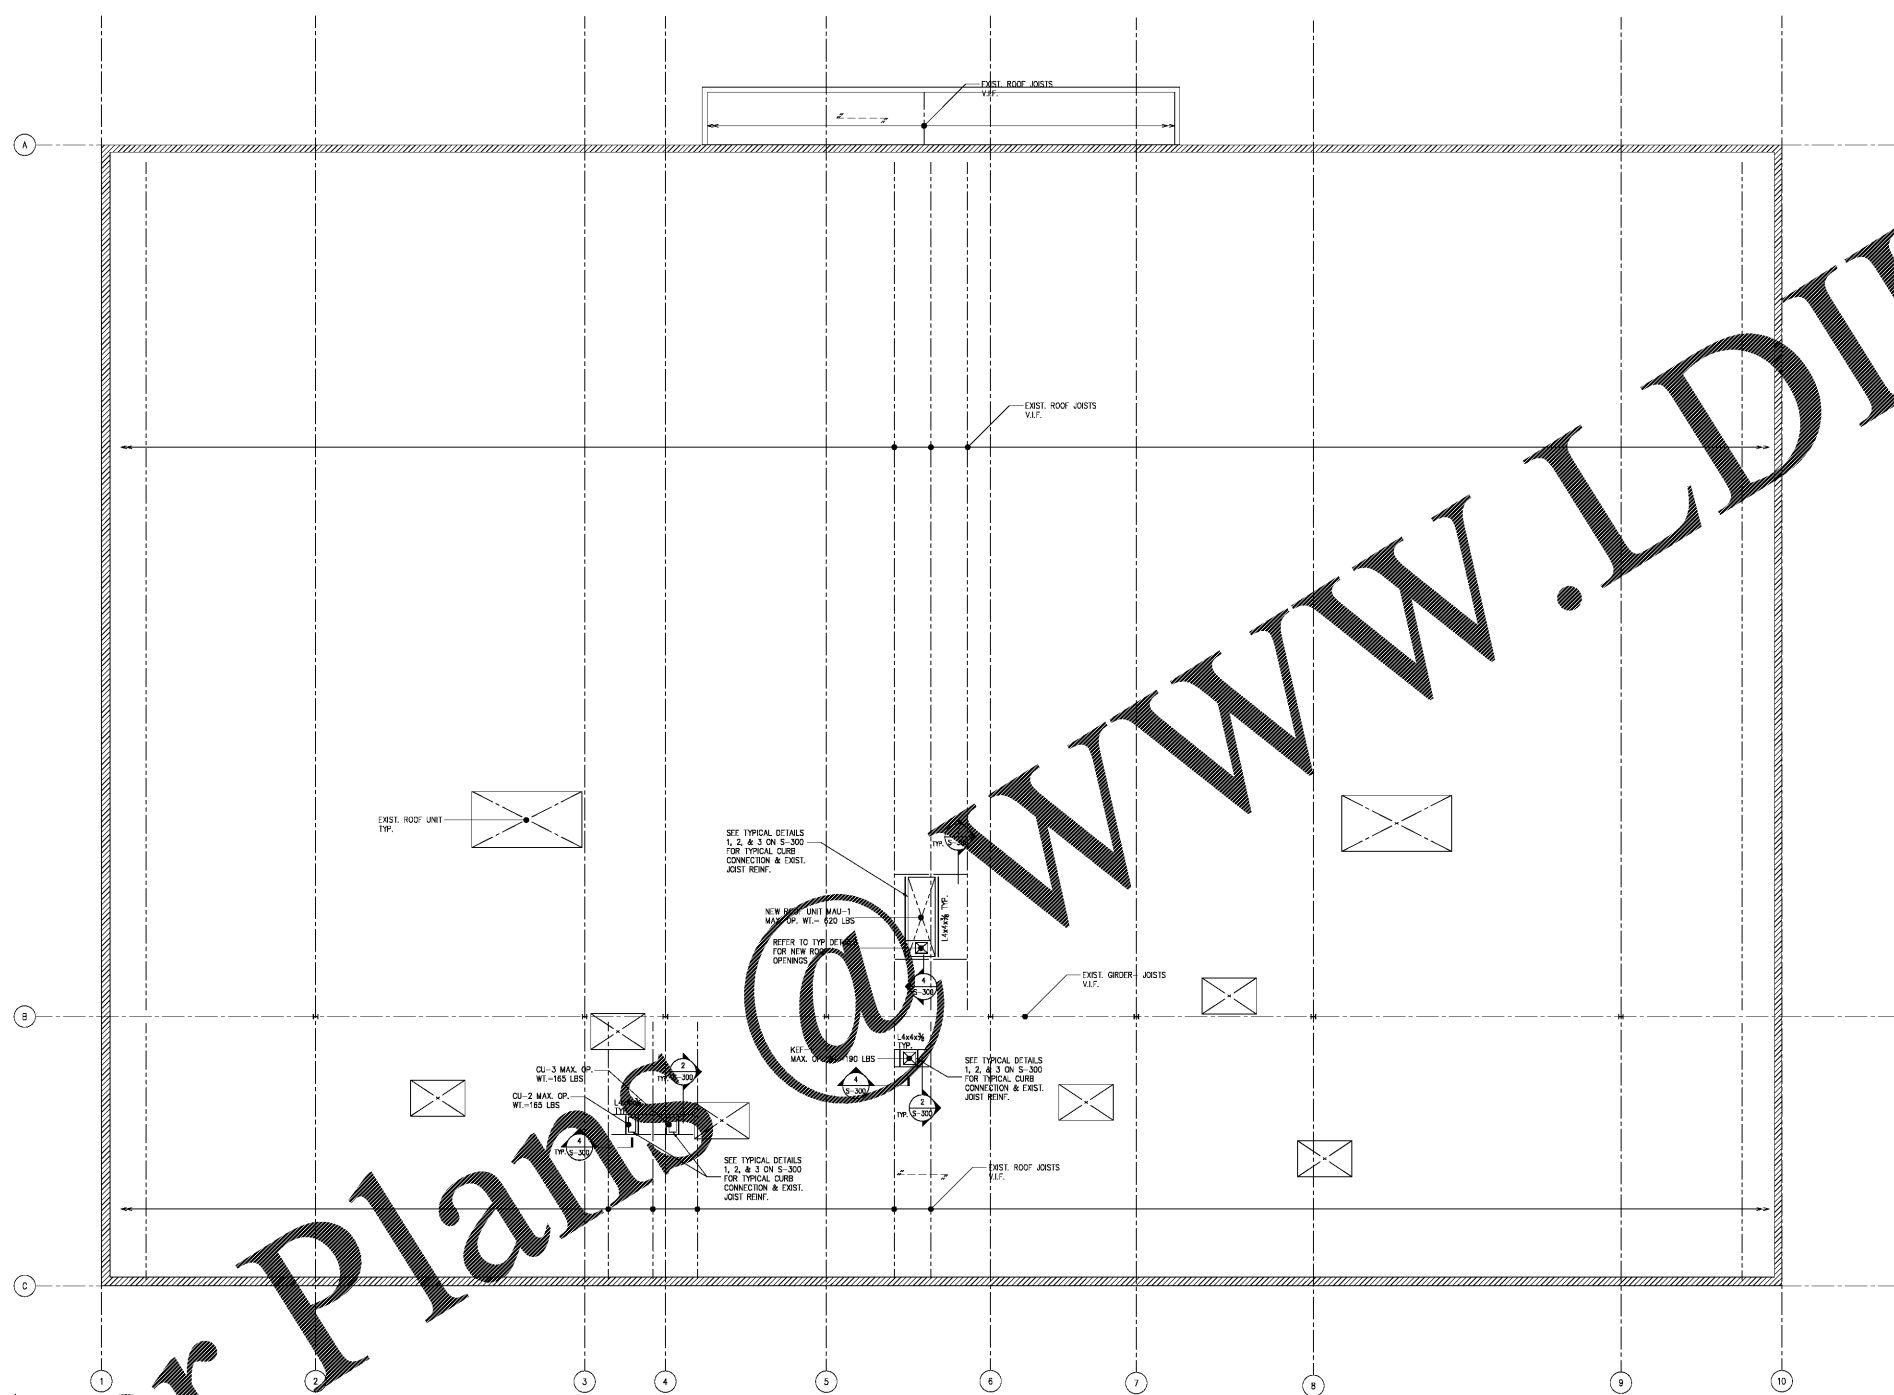

1 ROOF FRAMING PLAN
S-101 SCALE: 1/8"=1'-0"

- NOTES:**
1. THE LOCATION OF EXISTING STEEL TO BE V.L.F. DRAWINGS ARE BASED ON LIMITED INFORMATION ABOUT THE EXISTING STRUCTURE. I.C. TO SUBMIT FRAMING PLAN BASED ON FIELD MEASURED DIMENSIONS FOR E.O.R. REVIEW.
 2. EXIST. BAR JOIST TRUSSES SHALL BE VERIFIED FOR JOIST POINT LOADS.
 3. THE LOCATION OF NEW STEEL TO BE COORDINATED WITH ARCHITECTURAL AND MEP DRAWINGS.
 4. SUBMIT LOCATION OF NEW WALK IN COOLER/FREEZER ON SLAB ON GRADE FOR E.O.R. REVIEW. SUBMIT SCHEDULE/PATH OF INSTALLATION, V.L.F. THICKNESS OF S.O.G. AT THIS LOCATION.
 5. COORDINATE MEANS AND MEP DRAWINGS FOR HOUSEKEEPING PAD DIMENSIONS AND LOCATIONS.
 6. NOTIFY TO E.O.R. IF MEP EQUIPMENT LOCATION IS REVISED. MECHANICAL EQUIPMENT SHALL BE LOCATED IN THE DESIGNATED AREA STATED ON THIS DRAWING. THE HEIGHT OF THE MECHANICAL EQUIPMENT SHALL NOT EXCEED THE DESIGNATED MAXIMUM OPERATING WEIGHT SHOWN ON THIS DRAWING. IF THE LOCATION AND HEIGHT IS DIFFERENT THAN SHOWN, NOTIFY E.O.R.
 7. SUBMIT SMALL CORE LOCATIONS NOT SHOWN ON PLAN FOR REVIEW, COORD. BY MEP.
 8. ALL DIMENSIONS SHOWN IN THIS DRAWING ARE FOR GENERAL REFERENCE ONLY. I.C. IS RESPONSIBLE FOR VERIFYING ALL DIMENSIONS AND ANY DISCREPANCIES SHALL BE BROUGHT TO THE ATTENTION OF THE A.Q.R. AND E.O.R. IMMEDIATELY.
 9. PRE-FAB MECHANICAL CURBS BY OTHERS FOR CONNECTION BETWEEN MECHANICAL CURBS AND BASE STRUCTURE BELOW SEE TYP. DETAILS.
 10. NO EQUIPMENT WEIGHING MORE THAN 20 LBS SHOULD BE SUPPORTED ON THE EXISTING ROOF DECK. NEW STEEL SUPPORT AROUND SHOULD BE PROVIDED AND SUPPORTED ON EXISTING STEEL FRAMING.
 11. SEE SHEET S-300 FOR TYPICAL DETAILS.

- LEGEND:**
- INDICATES EXISTING STEEL BEAM
 - - - INDICATES NEW STEEL FRAMING
 - - - - - INDICATES SPAN DIRECTION OF EXISTING 3" DEEP METAL DECK
 - I INDICATES EXISTING COLUMN
 - ▨ INDICATES EXIST. CMU WALL

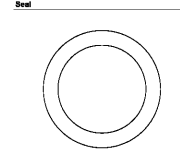

Sheet Identification
ROOF FRAMING PLAN

S-100

Order Plans